


646.402 DURABLE 4 INCH WHITE LINE, THERMOPLASTIC
 (ALL LINES WILL INCLUDE EDGE LINE BREAKS AND
 RADIUS FOR TOWN HIGHWAYS)
 FERRISBURGH:
 STA 179+00.00 - STA.195+00.00 EDGE LINE LT & RT
 646.602 TEMPORARY 4 INCH WHITE LINE, PAINT
 (ALL LINES WILL INCLUDE EDGE LINE BREAKS AND
 RADIUS FOR TOWN HIGHWAYS)
 FERRISBURGH:
 STA 179+00.00 - STA.195+00.00 EDGE LINE LT & RT

646.412 DURABLE 4 INCH YELLOW LINE, THERMOPLASTIC
 (ALL LINES WILL INCLUDE C/L BREAKS FOR
 TOWN HIGHWAYS) S=SOLID, D=DASHED
 FERRISBURGH:
 STA 179+00.00 - STA 195+00.00 LT C RT
 S - S
 646.612 TEMPORARY 4 INCH YELLOW LINE, PAINT
 (ALL LINES WILL INCLUDE C/L BREAKS FOR
 TOWN HIGHWAYS) S=SOLID, D=DASHED
 FERRISBURGH:
 STA 179+00.00 - STA 195+00.00 LT C RT
 S - S

646.442 DURABLE 8 INCH WHITE LINE, THERMOPLASTIC
 FERRISBURGH:
 STA 182+64.00 - STA 182+76.00 NO PARKING FIRE HYDRANT RT

675.50 REMOVING SIGNS
 AS SHOWN - 5

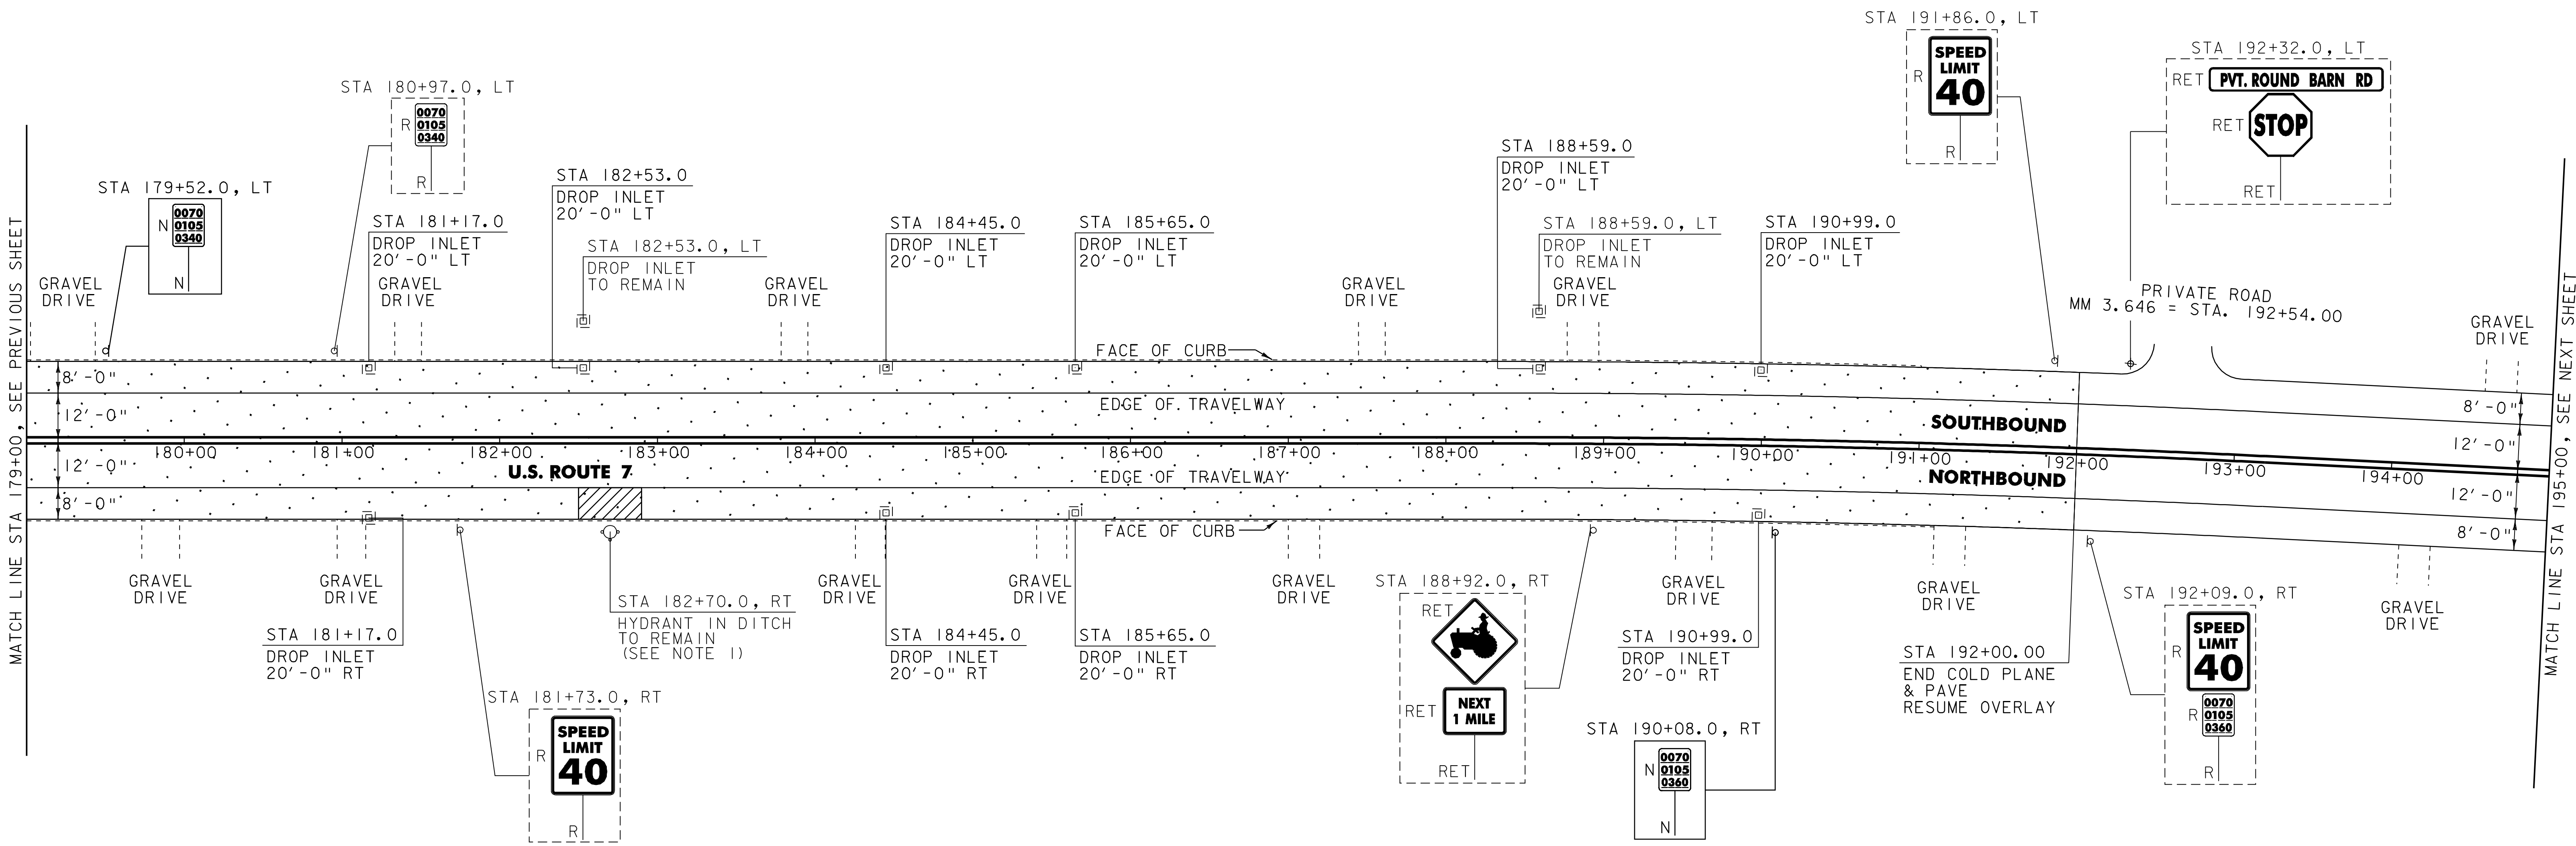


MATCH LINE STA 179+00, SEE PREVIOUS SHEET

MATCH LINE STA 195+00, SEE NEXT SHEET

604.412 REHAB. DROP INLETS, CATCH BASINS OR MANHOLES, CLASS 1

FERRISBURGH:
 STA 181+17.0 LT
 STA 181+17.0 RT
 STA 182+53.0 LT
 STA 184+45.0 LT
 STA 184+45.0 RT
 STA 185+65.0 LT
 STA 185+65.0 RT
 STA 188+59.0 LT
 STA 190+99.0 LT
 STA 190+99.0 RT

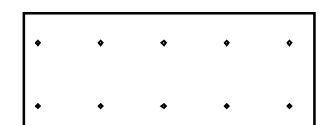 AREA TO BE COLD PLANED AND PAVED

SIGN LEGEND
 R = REMOVE
 S = SALVAGE
 N = NEW
 RET = RETAIN
 B-B = BACK TO BACK
 EXISTING = - - - - -
 NEW = _____

NOT TO SCALE
PROJECT LAYOUT SHEET #23

PROJECT NAME: NEW_HAVEN_-_FERRISBURGH
 PROJECT NUMBER: NH_2503(1)S
 FILE NAME: Q5b038.dgn
 PROJECT LEADER: D.E.G.
 DESIGNED BY: M.J.M.
 IPARM FILE: p05b038123.i
 PLOT DATE: 31-JUL-2009 15
 DRAWN BY: C.A.K.
 CHECKED BY: D.W.E.
 SHEET 36 OF 87

NOTE:
 1. SEE SHEET 86 FOR FIRE HYDRANT PAVING MARKING DETAIL.