

646.402 DURABLE 4 INCH WHITE LINE, THERMOPLASTIC
 (ALL LINES WILL INCLUDE EDGE LINE BREAKS AND
 RADIUS FOR TOWN HIGHWAYS)

FERRISBURGH:
 STA 243+00.00 - STA. 259+00.00 EDGE LINE LT & RT

646.602 TEMPORARY 4 INCH WHITE LINE, PAINT
 (ALL LINES WILL INCLUDE EDGE LINE BREAKS AND
 RADIUS FOR TOWN HIGHWAYS)

FERRISBURGH:
 STA 243+00.00 - STA. 259+00.00 EDGE LINE LT & RT


646.412 DURABLE 4 INCH YELLOW LINE, THERMOPLASTIC
 (ALL LINES WILL INCLUDE C/L BREAKS FOR
 TOWN HIGHWAYS) S=SOLID, D=DASHED

FERRISBURGH:
 STA 243+00.00 - STA 247+63.00 S - S
 STA 247+63.00 - STA 251+85.00 S - D
 STA 251+85.00 - STA 255+55.00 - D -
 STA 255+55.00 - STA 259+00.00 D - S

646.612 TEMPORARY 4 INCH YELLOW LINE, PAINT
 (ALL LINES WILL INCLUDE C/L BREAKS FOR
 TOWN HIGHWAYS) S=SOLID, D=DASHED

FERRISBURGH:
 STA 243+00.00 - STA 247+63.00 S - S
 STA 247+63.00 - STA 251+85.00 S - D
 STA 251+85.00 - STA 255+55.00 - D -
 STA 255+55.00 - STA 259+00.00 D - S

675.50 REMOVING SIGNS
 AS SHOWN - 4

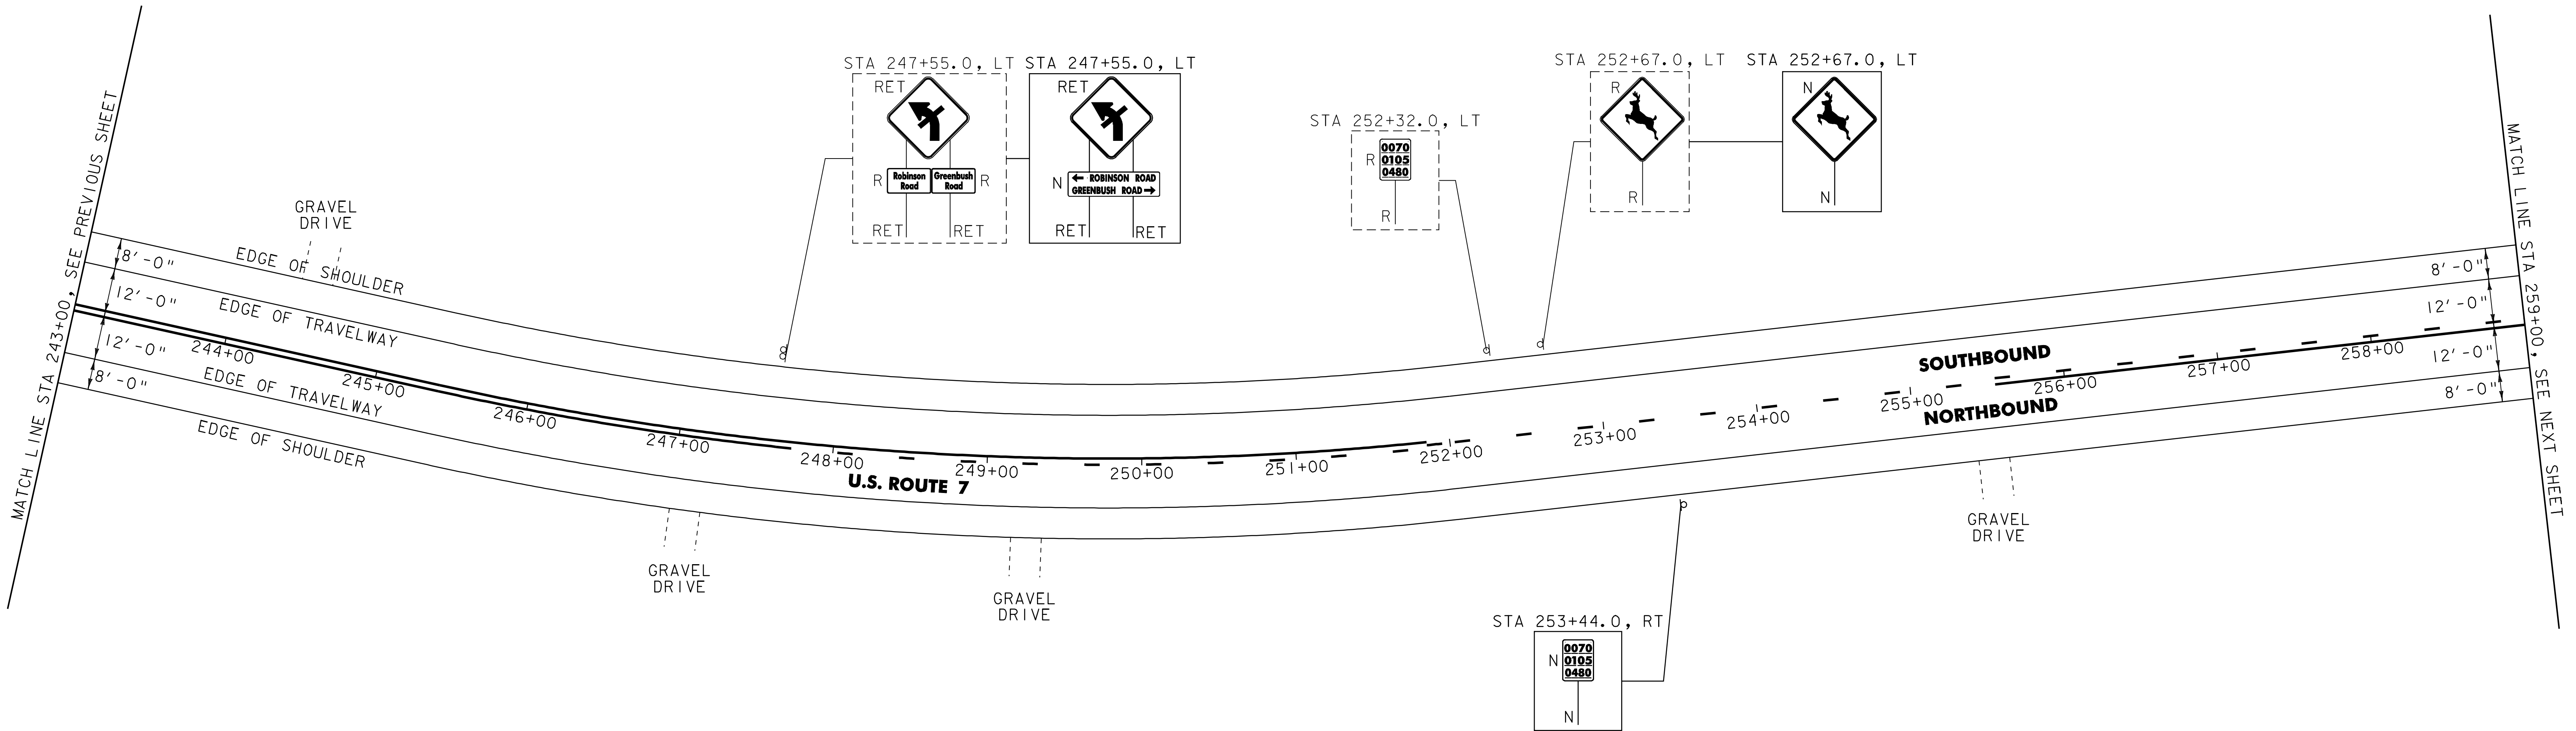

SIGN LEGEND
 R = REMOVE
 S = SALVAGE
 N = NEW
 RET = RETAIN
 B-B = BACK TO BACK
 EXISTING = - - - - -
 NEW = _____

NOT TO SCALE
PROJECT LAYOUT SHEET #27

PROJECT NAME: NEW_HAVEN_-_FERRISBURGH
 PROJECT NUMBER: NH_2503(I)S
 FILE NAME: Q5b038.dgn PLOT DATE: 31-JUL-2009 15
 PROJECT LEADER: D.E.G. DRAWN BY: C.A.K.
 DESIGNED BY: M.J.M. CHECKED BY: D.W.E.
 IPARM FILE: Q05b038I27.i SHEET 40 OF 87