


646.402 DURABLE 4 INCH WHITE LINE, THERMOPLASTIC  
 (ALL LINES WILL INCLUDE EDGE LINE BREAKS AND  
 RADIUS FOR TOWN HIGHWAYS)  
 FERRISBURGH:  
 STA 371+00.00 - STA. 384+75.36 EDGE LINE LT & RT  
 646.602 TEMPORARY 4 INCH WHITE LINE, PAINT  
 (ALL LINES WILL INCLUDE EDGE LINE BREAKS AND  
 RADIUS FOR TOWN HIGHWAYS)  
 FERRISBURGH:  
 STA 371+00.00 - STA. 384+75.36 EDGE LINE LT & RT

646.412 DURABLE 4 INCH YELLOW LINE, THERMOPLASTIC  
 (ALL LINES WILL INCLUDE C/L BREAKS FOR  
 TOWN HIGHWAYS) S=SOLID, D=DASHED  
 FERRISBURGH: LT C RT  
 STA 372+35.00 - STA 384+75.36 S S  
 STA 371+00.00 - STA 372+35.00 DOUBLE SOLID MEDIAN LT & RT  
 646.612 TEMPORARY 4 INCH YELLOW LINE, PAINT  
 (ALL LINES WILL INCLUDE C/L BREAKS FOR  
 TOWN HIGHWAYS) S=SOLID, D=DASHED  
 FERRISBURGH: LT C RT  
 STA 372+35.00 - STA 384+75.36 S S  
 STA 371+00.00 - STA 372+35.00 DOUBLE SOLID MEDIAN LT & RT

646.452 DURABLE 8 INCH YELLOW LINE, THERMOPLASTIC  
 FERRISBURGH:  
 STA 371+00.00 - STA 372+35.00 HATCHED MEDIAN LT & RT

675.50 REMOVING SIGNS  
 AS SHOWN - 9  
 675.60 ERECTING SALVAGED SIGNS  
 AS SHOWN - 2

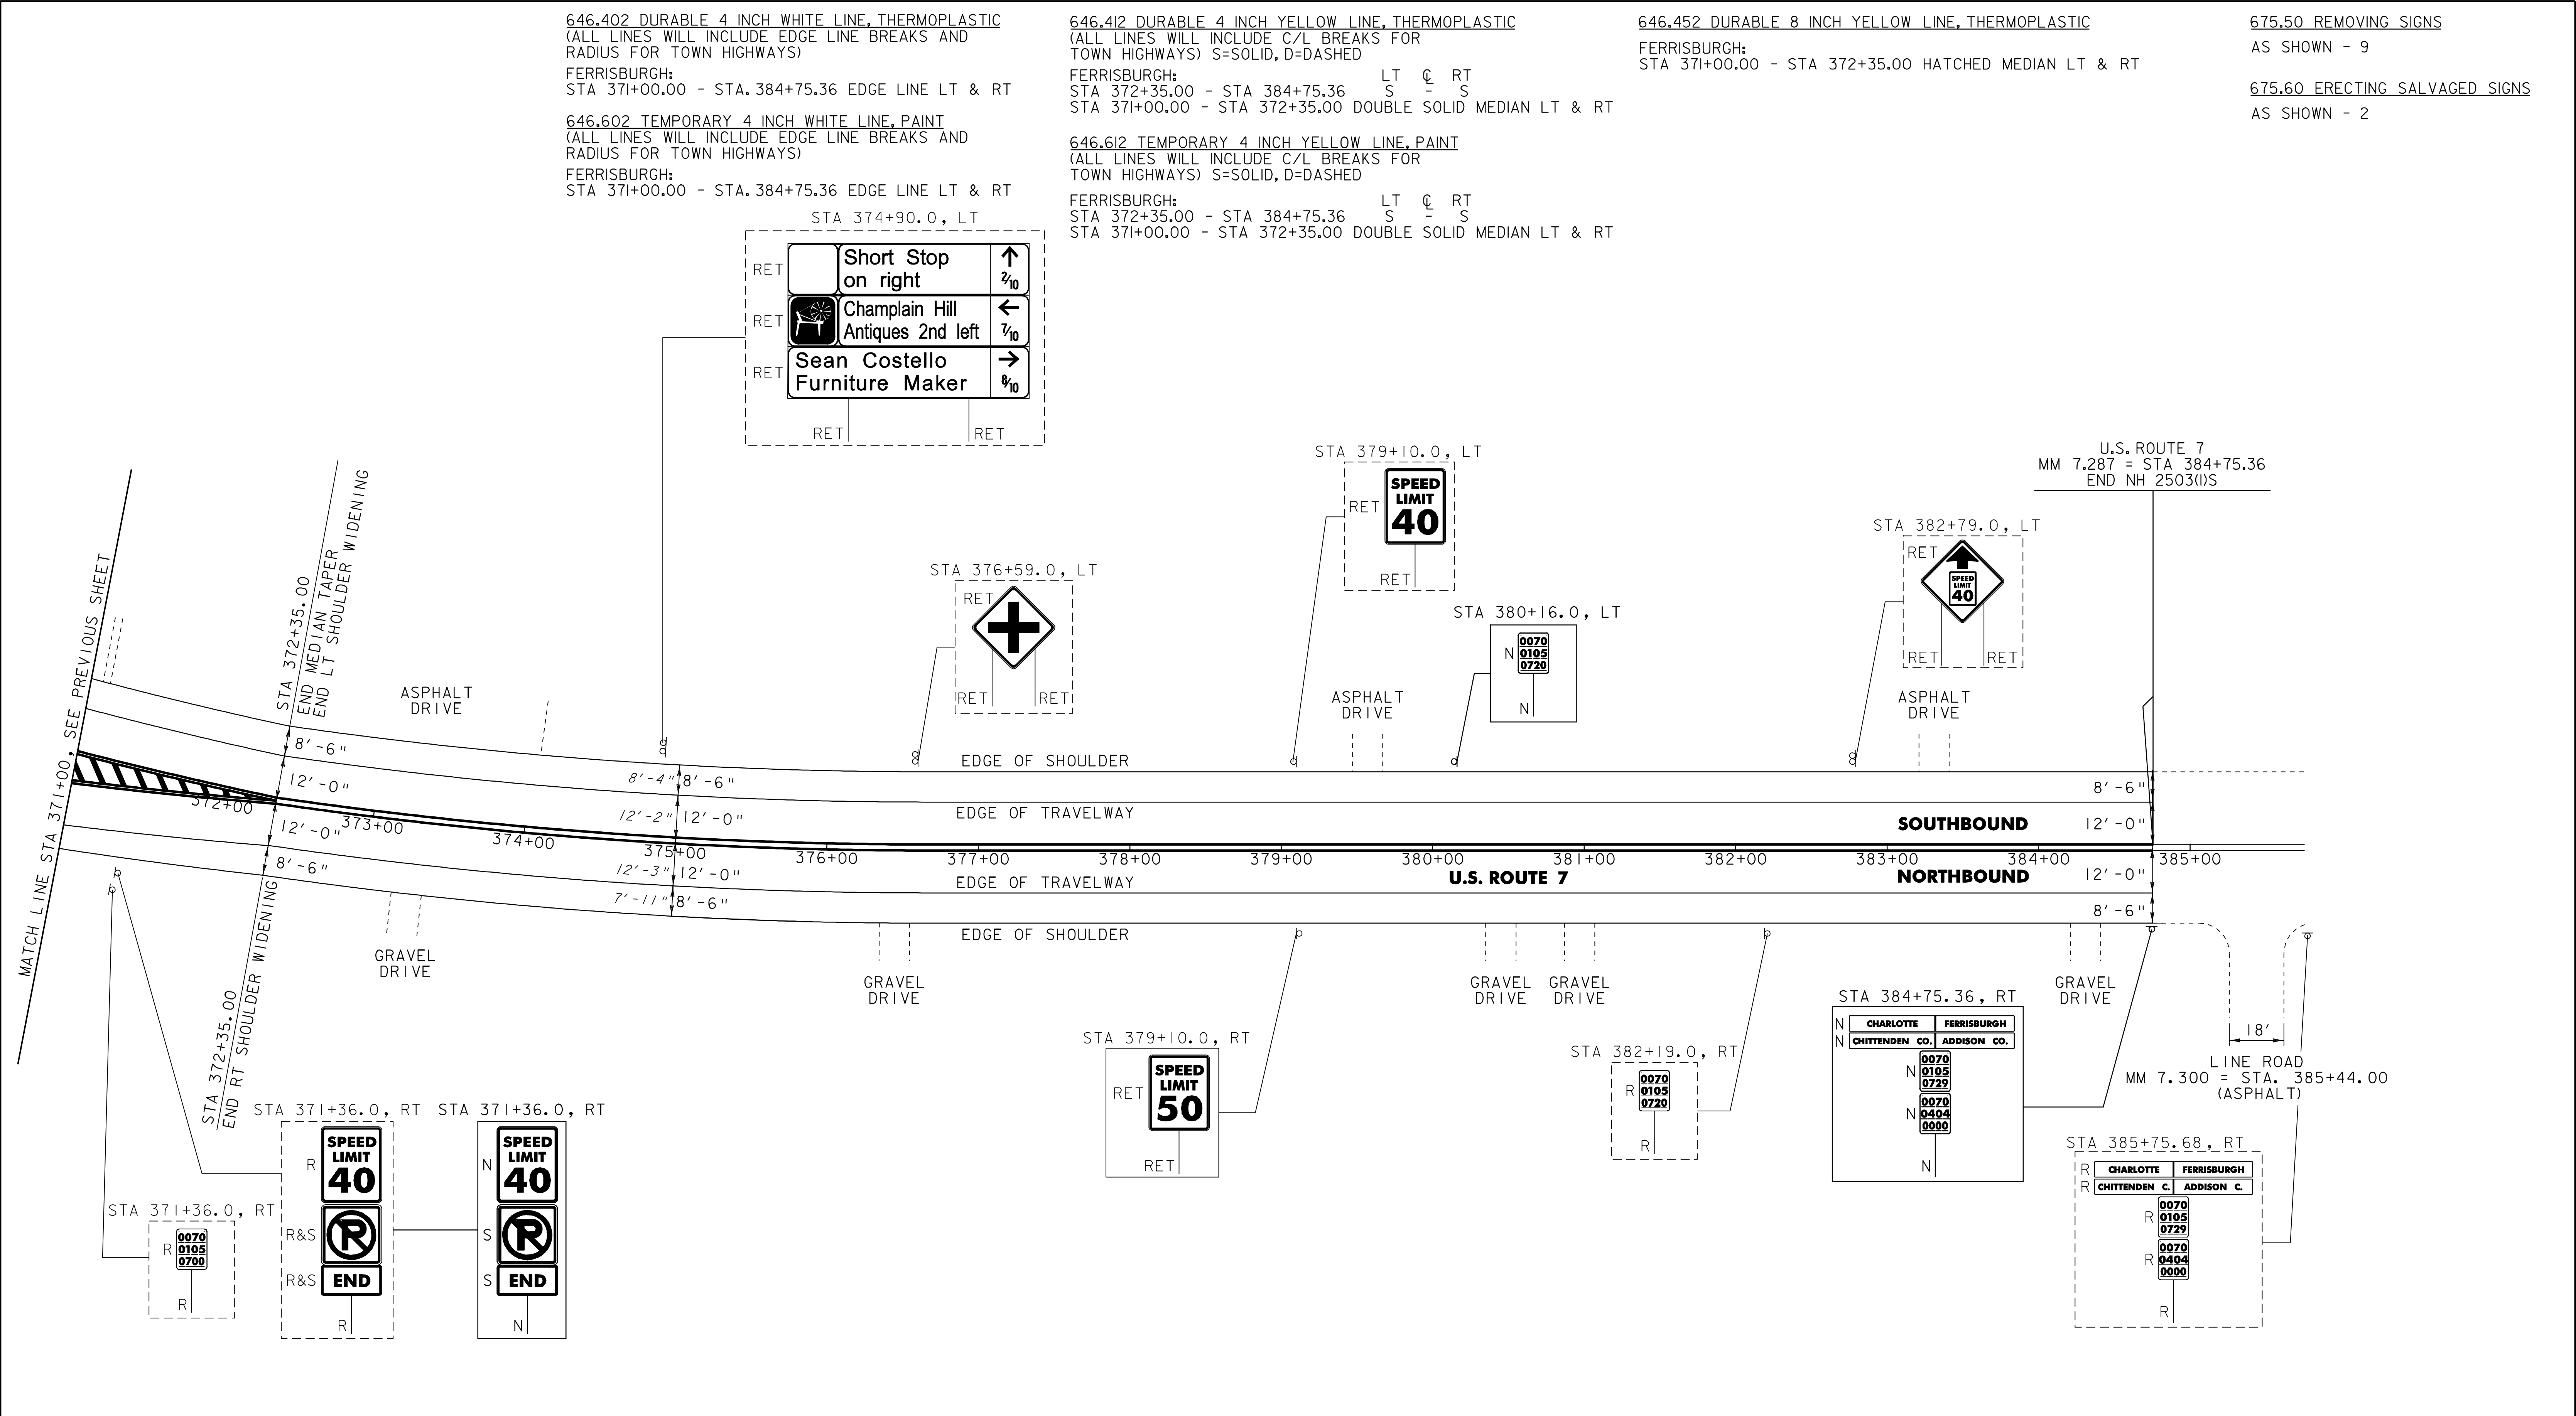

STA 374+90.0, LT

RET	Short Stop on right	↑	2/10
RET	Champlain Hill Antiques 2nd left	←	7/10
RET	Sean Costello Furniture Maker	→	8/10
RET			
RET			

STA 384+75.36, RT

N	CHARLOTTE	FERRISBURGH
N	CHITTENDEN CO.	ADDISON CO.
N	0070	0105
N	0105	0729
N	0070	0404
N	0404	0000

STA 385+75.68, RT

R	CHARLOTTE	FERRISBURGH
R	CHITTENDEN C.	ADDISON C.
R	0070	0105
R	0105	0729
R	0070	0404
R	0404	0000

**SIGN LEGEND**  
 R = REMOVE  
 S = SALVAGE  
 N = NEW  
 RET = RETAIN  
 B-B = BACK TO BACK  
 EXISTING = -----  
 NEW = \_\_\_\_\_

**NOT TO SCALE**  
**PROJECT LAYOUT SHEET #35**

PROJECT NAME: NEW\_HAVEN\_-\_FERRISBURGH  
 PROJECT NUMBER: NH\_2503(I)S  
 FILE NAME: Q5b038.dgn\_  
 PROJECT LEADER: D.E.G.  
 DESIGNED BY: M.J.M.  
 IPARM FILE: p05b038i35.i  
 PLOT DATE: 31-JUL-2009 15  
 DRAWN BY: C.A.K.  
 CHECKED BY: D.W.E.  
 SHEET 48 OF 87