


PLAN

**GUARDRAIL
APPROACH SECTION,
GALVANIZED TYPE I**

POST NO.	SPACING
1	3'-1 1/2"
2	3'-1 1/2"
3	3'-1 1/2"
4	3'-1 1/2"
5	3'-1 1/2"
6	3'-1 1/2"
7	3'-1 1/2"
8	3'-1 1/2"
9	3'-1 1/2"
10	4'-2"
11	4'-2"
12	4'-2"
13	6'-3"
14	6'-3"

50'-0" PAY LIMITS GUARDRAIL
APPROACH SECTION,
GALVANIZED TYPE I

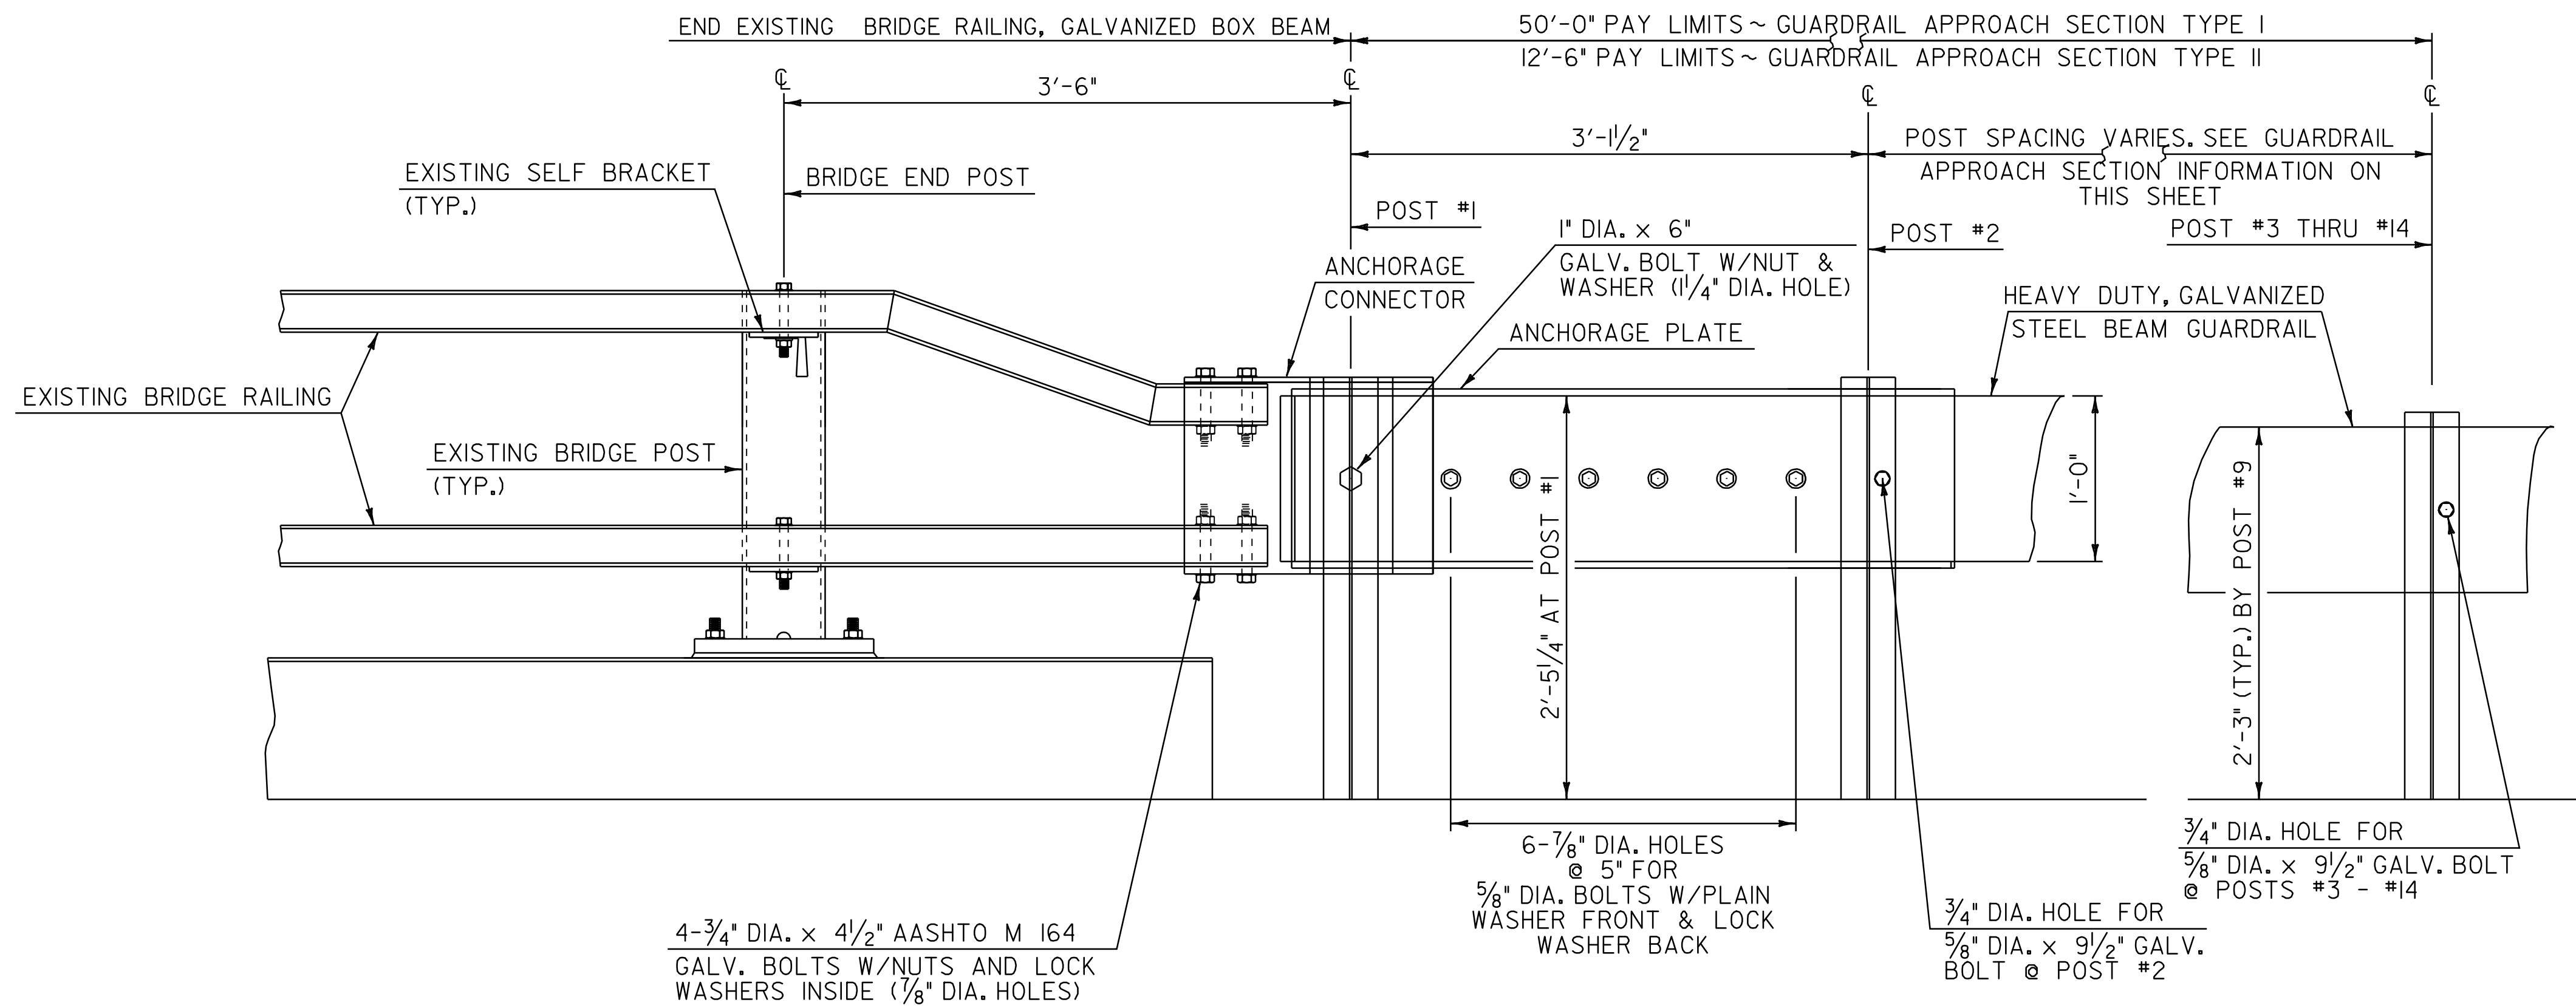

**ELEVATION
GUARDRAIL APPROACH SECTION DETAIL**

**GUARDRAIL
APPROACH SECTION,
GALVANIZED TYPE II**

POST NO.	SPACING
1	3'-1 1/2"
2	4'-8 1/4"
3	4'-8 1/4"
4	4'-8 1/4"

12'-6" PAY LIMITS
GUARDRAIL
APPROACH SECTION,
GALVANIZED TYPE II

NOT TO SCALE

**GUARDRAIL
APPROACH
SECTION
DETAIL SHEET #1**

PROJECT NAME: NEW_HAVEN_-_FERRISBURGH
PROJECT NUMBER: NH_2503(I)S

FILE NAME: Q5b038.dgn PLOT DATE: 31-JUL-2009 15
PROJECT LEADER: D.E.G. DRAWN BY: C.A.K.
DESIGNED BY: M.J.M. CHECKED BY: D.W.E.
IPARM FILE: p05b038gddl.i SHEET 82 OF 87