

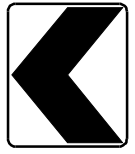


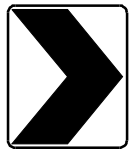


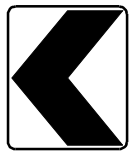



# TRAFFIC SIGN SUMMARY SHEET 4

MILEMARKER, STATION, OR SIGN NUMBER	SIGN LEGEND	SIGN DIMENSIONS			NEW & SALVAGED SIGNS				EXIST POST		NEW SIGN POSTS																REMARKS	SIGN DETAIL								
		EA	WIDTH (In)	HEIGHT (In)	"A"	"B"	SALV SIGN	SALV TIS	RETAIN	SALVAGE	NO. OF POSTS	FLANGED CHANNEL			SQUARE STEEL (In)				TUBULAR ALUMINUM Ø (In)			TUBULAR STEEL Ø (In)				W-SHAPE STEEL			REQUIRE	DETAIL ON DWG. NUMBER	STD. SHEET NUMBER					
												lb/ft	1.12	2.0	3.0	1.75	2.0	2.5	ANCHOR	SLEEVE	3.0	4.0	4.0 MOD	FOUND-ATION	3.0	3.5		4.0				5.0	FTG. SIZE		WEIGHT	POST SIZE
																																	24"	30"		
OPTION ITEMS																																				
WILMINGTON: I24+14.0, RT		I	18	24	3.00						1			X		X		X												SIGN ID CODE WI-8	1 REMOVAL	E-150				
I24+15.0, RT		I	18	24	3.00						1			X		X		X												SIGN ID CODE WI-8	1 REMOVAL	E-150				
I25+71.0, RT		I	18	24	3.00						1			X		X		X												SIGN ID CODE WI-8	1 REMOVAL	E-150				
I25+72.0, RT		I	18	24	3.00						1			X		X		X												SIGN ID CODE WI-8	1 REMOVAL	E-150				
I28+50.0, RT		I	30	30	6.25						1			X		X		X												SIGN ID CODE S3-1	1 REMOVAL	E-153				
I29+97.0, LT		I	30	30	6.25						2			X		X		X												SIGN ID CODE WI-IR SIGN ASSEMBLY SHALL BE MOUNTED ON TWO FLANGED CHANNEL POSTS.		E-151				
		I	30	30	6.25																									SIGN ID CODE VW-133	3 REMOVALS	E-154				
		I	24	24	4.00																									SIGN ID CODE WI3-1		E-155				
		I	6	10	0.42																									SIGN ID CODE VD-700		E-138				
I31+25.0, LT		I	24	30	5.00						1			X		X		X												SIGN ID CODE R2-1	1 REMOVAL	E-142				

FINAL POST LENGTHS ARE TO BE DETERMINED IN THE FIELD. POST SIZES ARE COMPUTED BASED ON INFORMATION FURNISHED ON THE STANDARD SHEETS AND THE ROADWAY, TRAFFIC, AND SAFETY SECTION'S "SIGN POST DESIGN GUIDELINE."
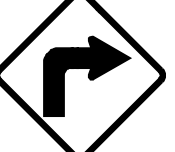
<b>TOTALS</b>	SF	SF	EA.	SF		LF	LF	LF	LF	LF	LF	EA.	LB	LB	LB	EA.	EA.	LB
	40.17					84	84	122	84	84								

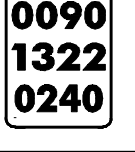**TRAFFIC SIGN SUMMARY SHEET #4**

9 REMOVALS

PROJECT NAME: WILMINGTON  
PROJECT NUMBER: AC NH 2504(I)S

FILE NAME: p05b044.dgn  
PROJECT LEADER: D.E.G.  
DESIGNED BY: M.J.M.  
IPARM FILE: p05b044+ss04.I

PLOT DATE: 23-AUG-2010 14  
DRAWN BY: C.A.K.  
CHECKED BY: D.W.E.  
SHEET 44 OF 125