



COLOR: BLACK BORDER & TEXT
WHITE BACKGROUND (REFLECTORIZED)

MATERIAL: PER VAOT STANDARD E-140
SIGN - VT. ROUTE 9
WILMINGTON:
STA. 156+10.0, LT
STA. 157+20.0, RT
STA. 160+86.0, RT
STA. 163+35.0, RT
STA. 164+38.0, LT

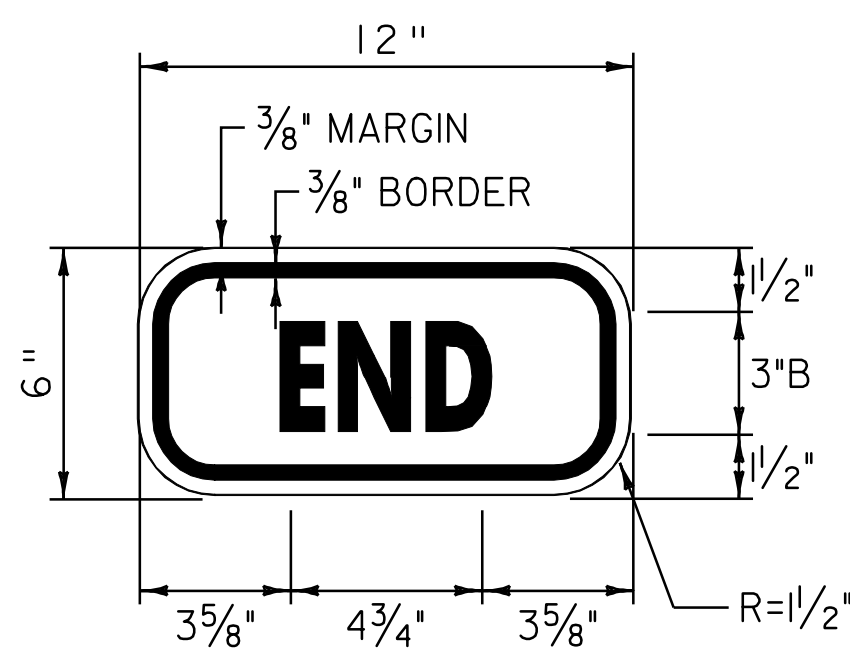

COLOR: BLACK BORDER & TEXT
WHITE BACKGROUND (REFLECTORIZED)

MATERIAL: PER VAOT STANDARD E-140
SIGN - VT. ROUTE 9
WILMINGTON:
STA. 161+14.0, LT
STA. 164+80.0, RT

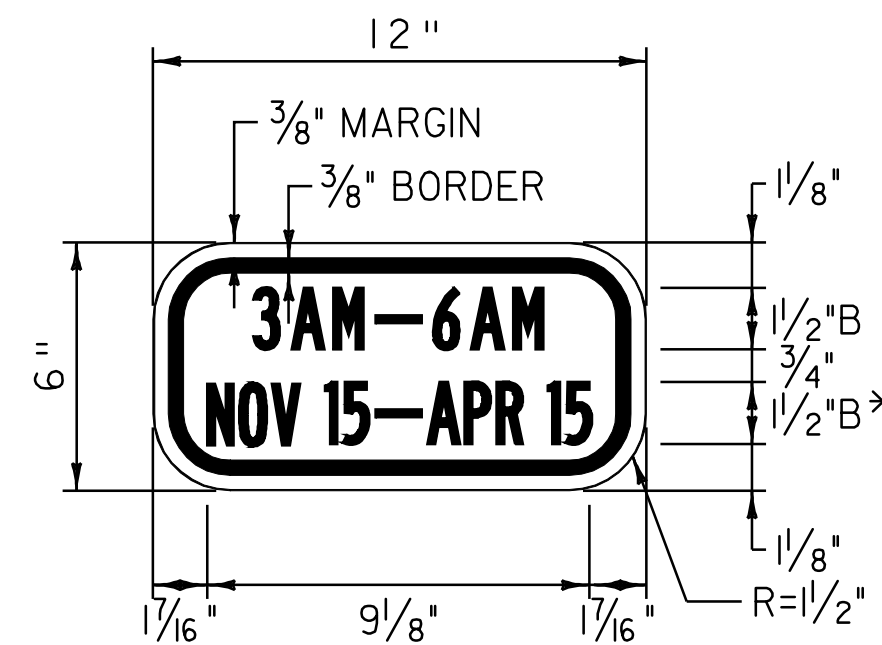


COLOR: BLACK BORDER & TEXT
WHITE BACKGROUND (REFLECTORIZED)

MATERIAL: PER VAOT STANDARD E-140
SIGN - VT. ROUTE 9
WILMINGTON:
STA. 157+20.0, RT
STA. 163+35.0, RT
STA. 164+38.0, LT
STA. 164+80.0, RT
*50% REDUCED SPACING USED




COLOR: GREEN BORDER & TEXT (RETROREFLECTIVE)
BLUE SYMBOL (RETROREFLECTIVE)
WHITE BACKGROUND (RETROREFLECTIVE)

MATERIAL: PER VAOT STANDARD E-142
SIGN - VT. ROUTE 9
WILMINGTON:
STA. 160+08.5, RT
STA. 161+14.0, LT

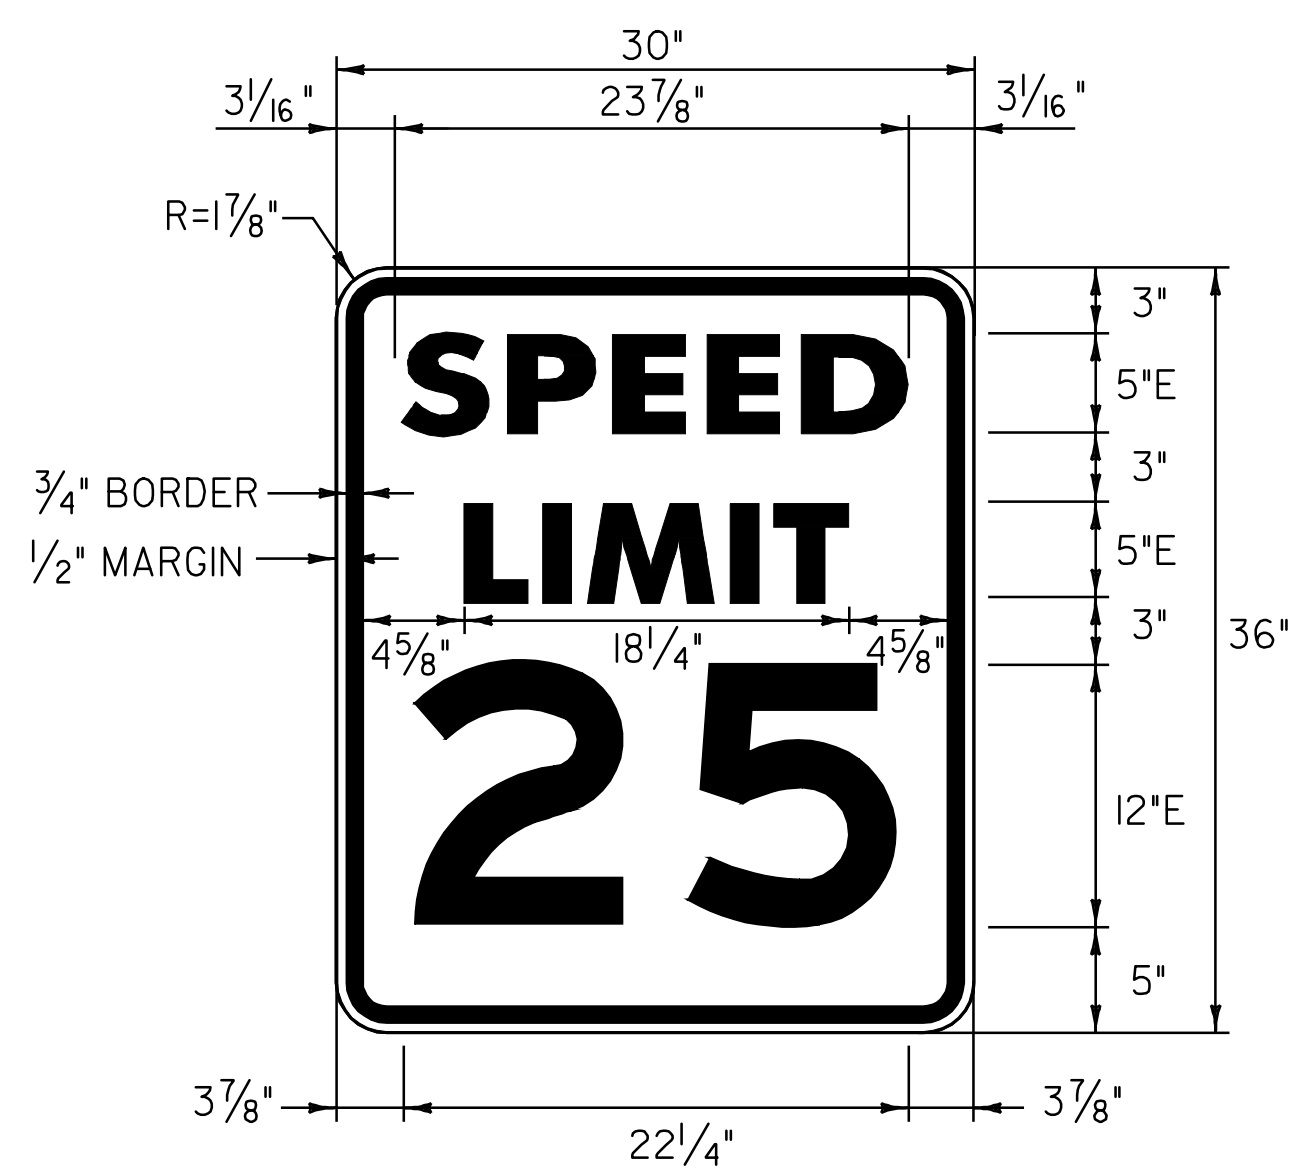


COLOR: BLACK BORDER & TEXT
WHITE BACKGROUND (REFLECTORIZED)

MATERIAL: PER VAOT STANDARD E-142
SIGN - VT. ROUTE 9
WILMINGTON:
STA. 144+15.0, RT
STA. 191+83.0, LT

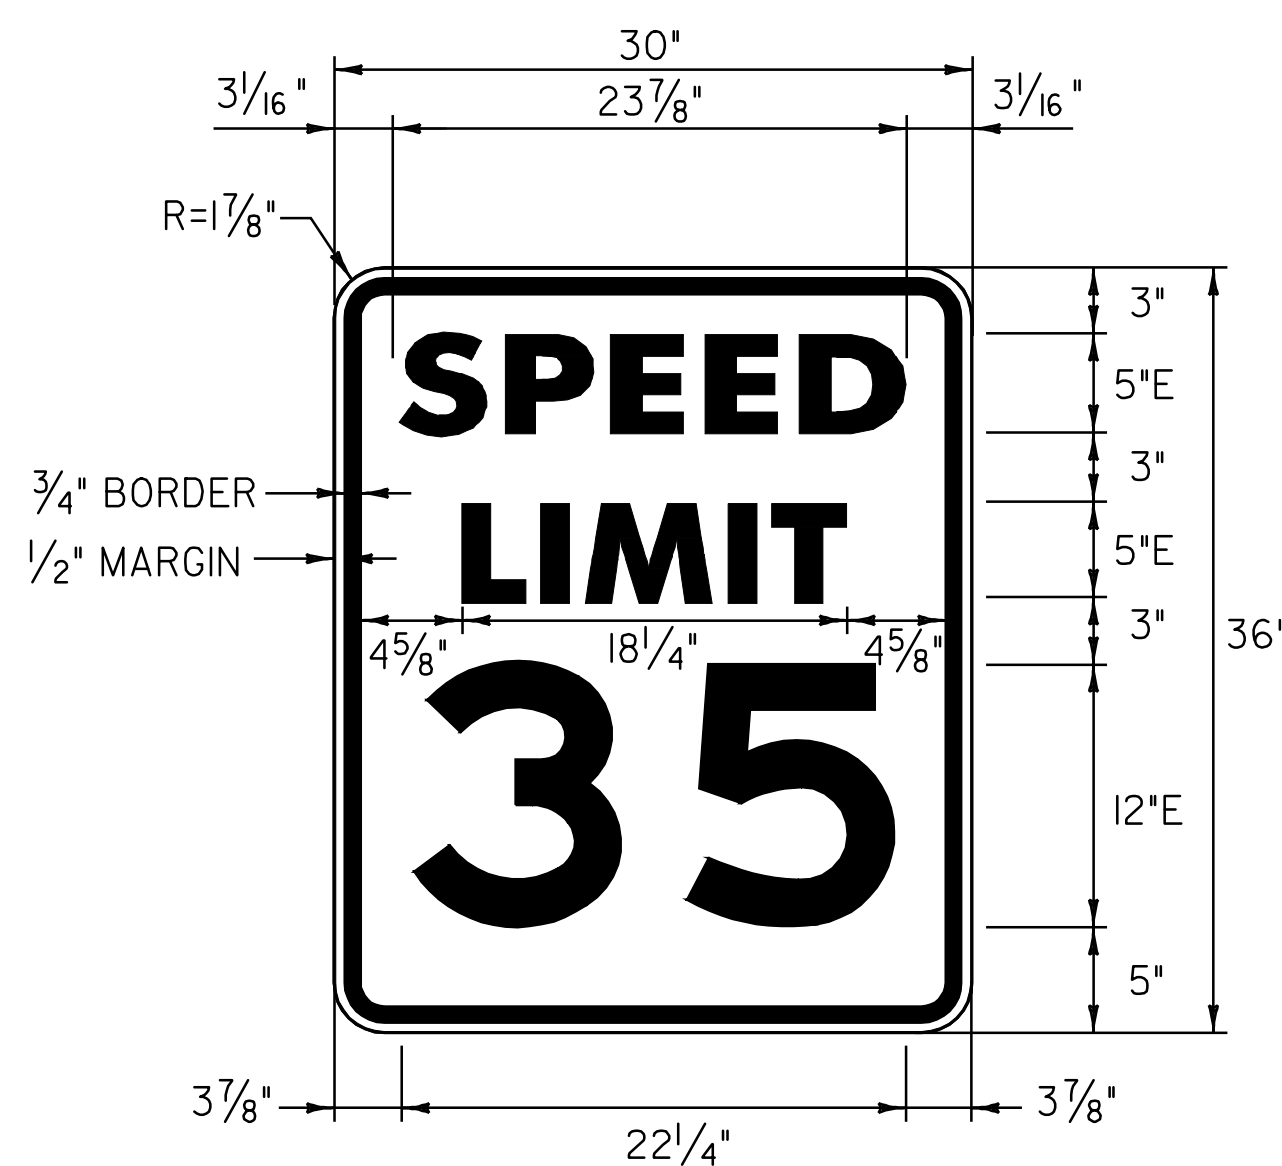

COLOR: BLACK BORDER & TEXT
WHITE BACKGROUND (REFLECTORIZED)

MATERIAL: PER VAOT STANDARD E-142
SIGN - VT. ROUTE 9
WILMINGTON:
STA. 104+40.0, RT

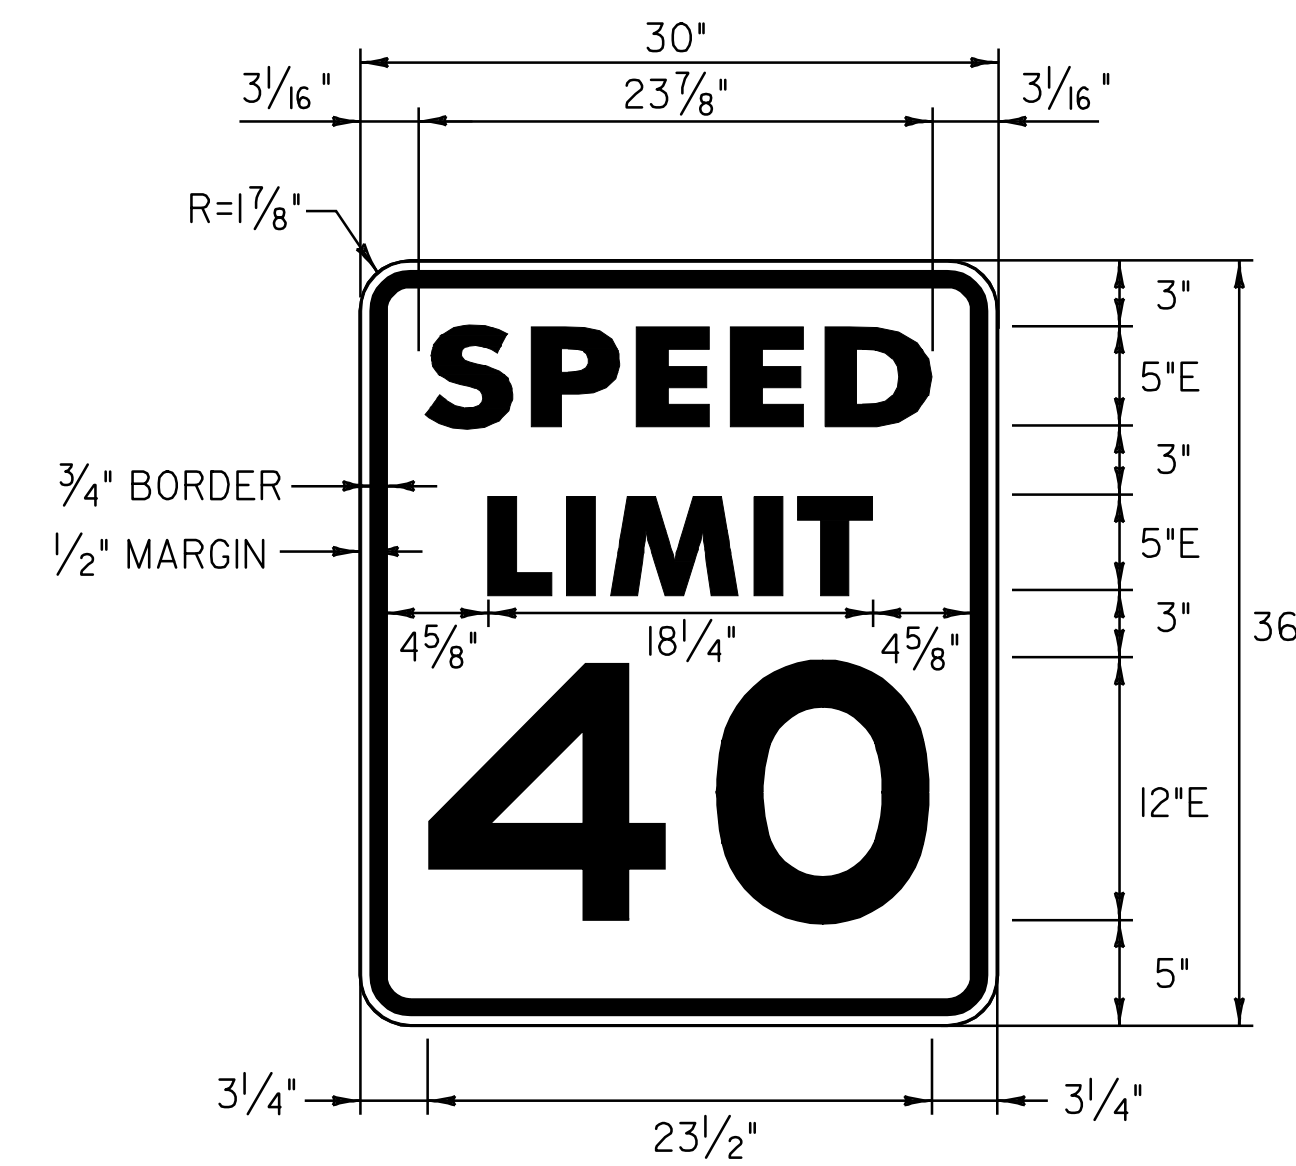

COLOR: BLACK BORDER & TEXT
WHITE BACKGROUND (REFLECTORIZED)

MATERIAL: PER VAOT STANDARD E-142
SIGN - VT. ROUTE 9
WILMINGTON:
STA. 230+17.0, LT

NOT TO SCALE

TRAFFIC SIGN
DETAIL
SHEET #1

PROJECT NAME: WILMINGTON
PROJECT NUMBER: AC_NH_2504(I)S

FILE NAME: p05b044.dgn__ PLOT DATE: 23-AUG-2010 14
PROJECT LEADER: D.E.G. DRAWN BY: C.A.K.
DESIGNED BY: M.J.M. CHECKED BY: D.W.E.
IPARM FILE: p05b044sdl.dgn__ SHEET 67 OF 125