



COLOR: BLACK BORDER & TEXT
YELLOW BACKGROUND (RETROREFLECTIVE)

MATERIAL: PER VAOT STANDARD E-154
SIGN - VT. ROUTE 9
WILMINGTON:
STA. 357+00.0, RT

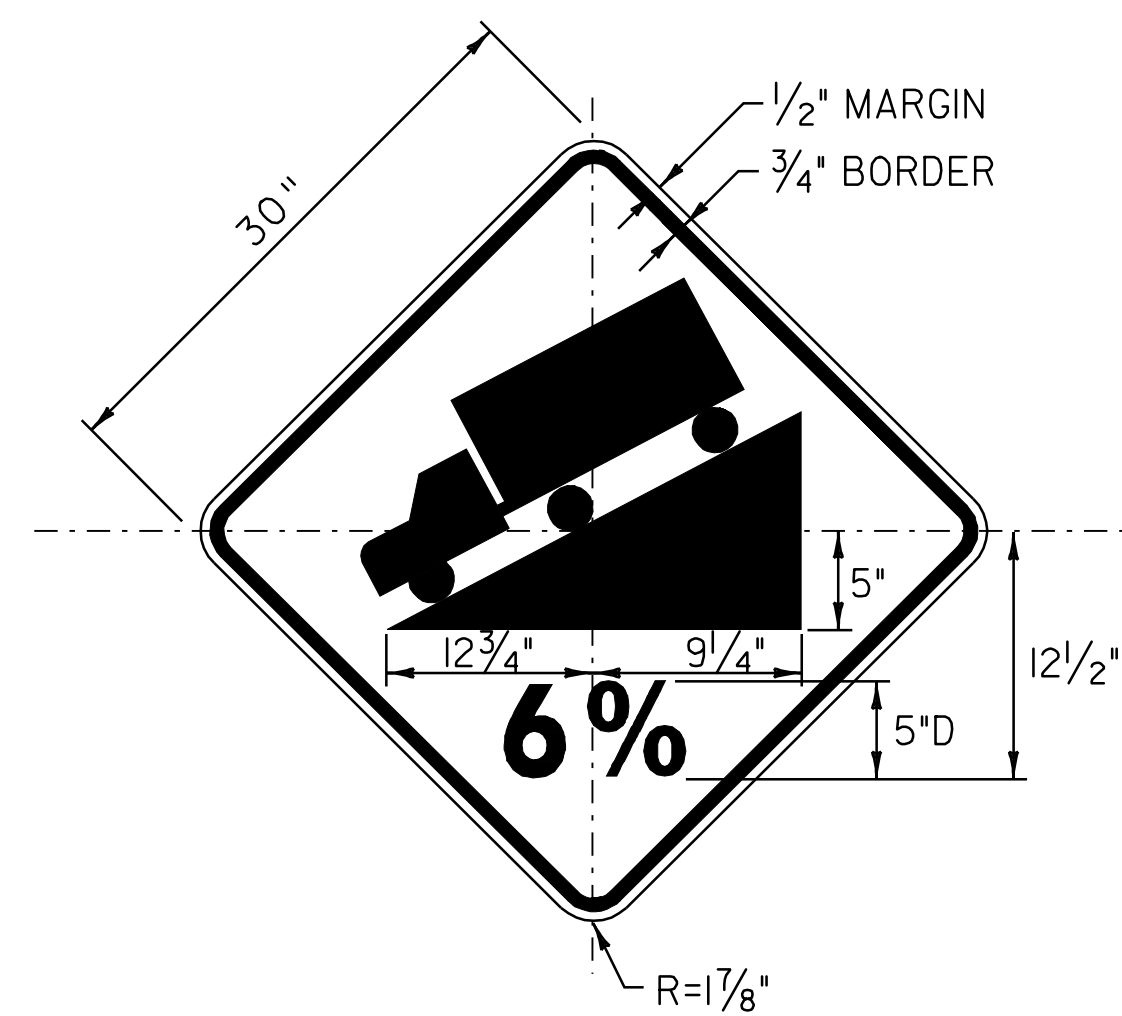


COLOR: BLACK BORDER & SYMBOL
YELLOW BACKGROUND (RETROREFLECTIVE)

MATERIAL: PER VAOT STANDARD E-152
SIGN - VT. ROUTE 9
WILMINGTON:
STA. 367+52.0, LT

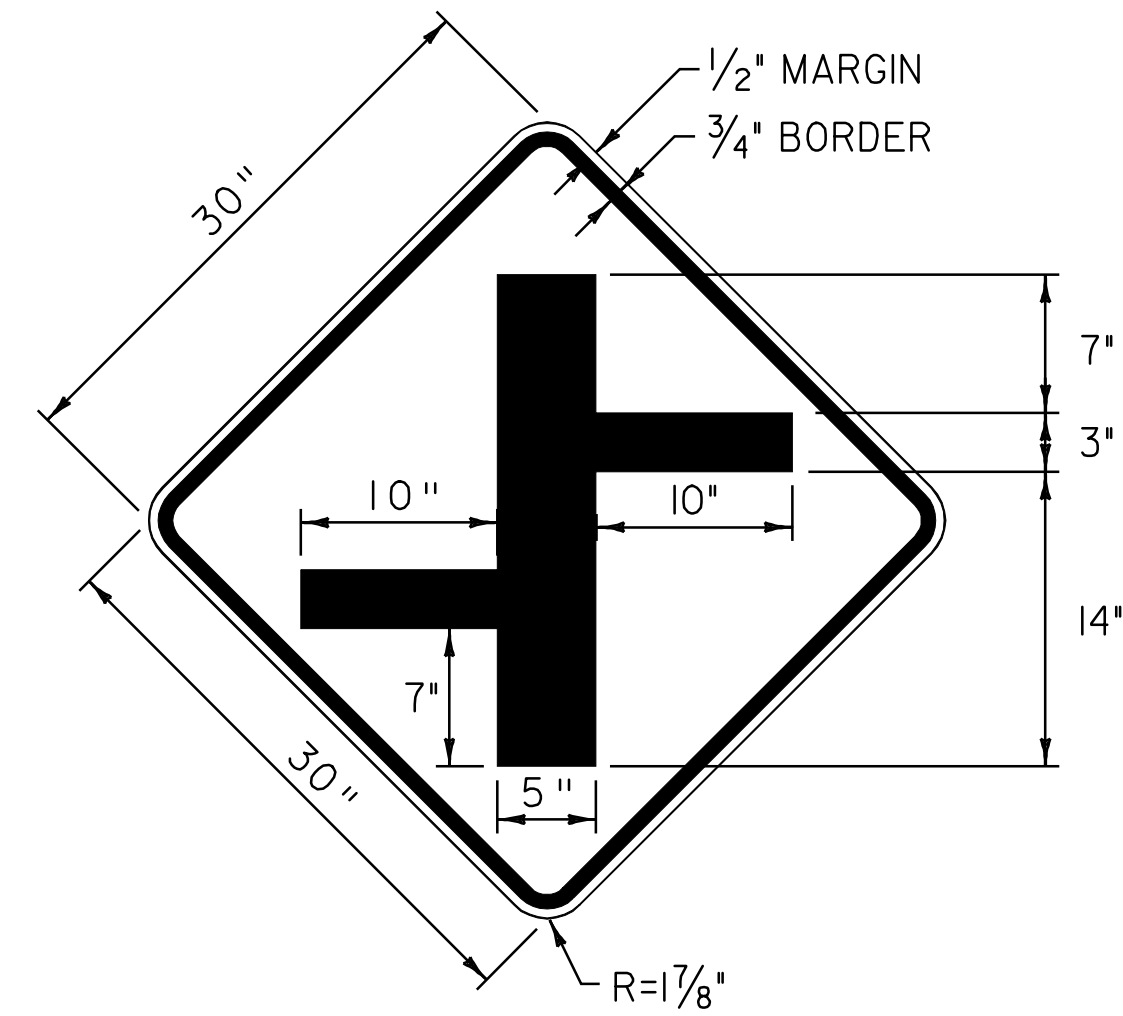


COLOR: BLACK BORDER & SYMBOL
YELLOW BACKGROUND (RETROREFLECTIVE)

MATERIAL: PER VAOT STANDARD E-155
SIGN - VT. ROUTE 9
WILMINGTON:
STA. 308+56.0, RT
STA. 325+63.0, LT

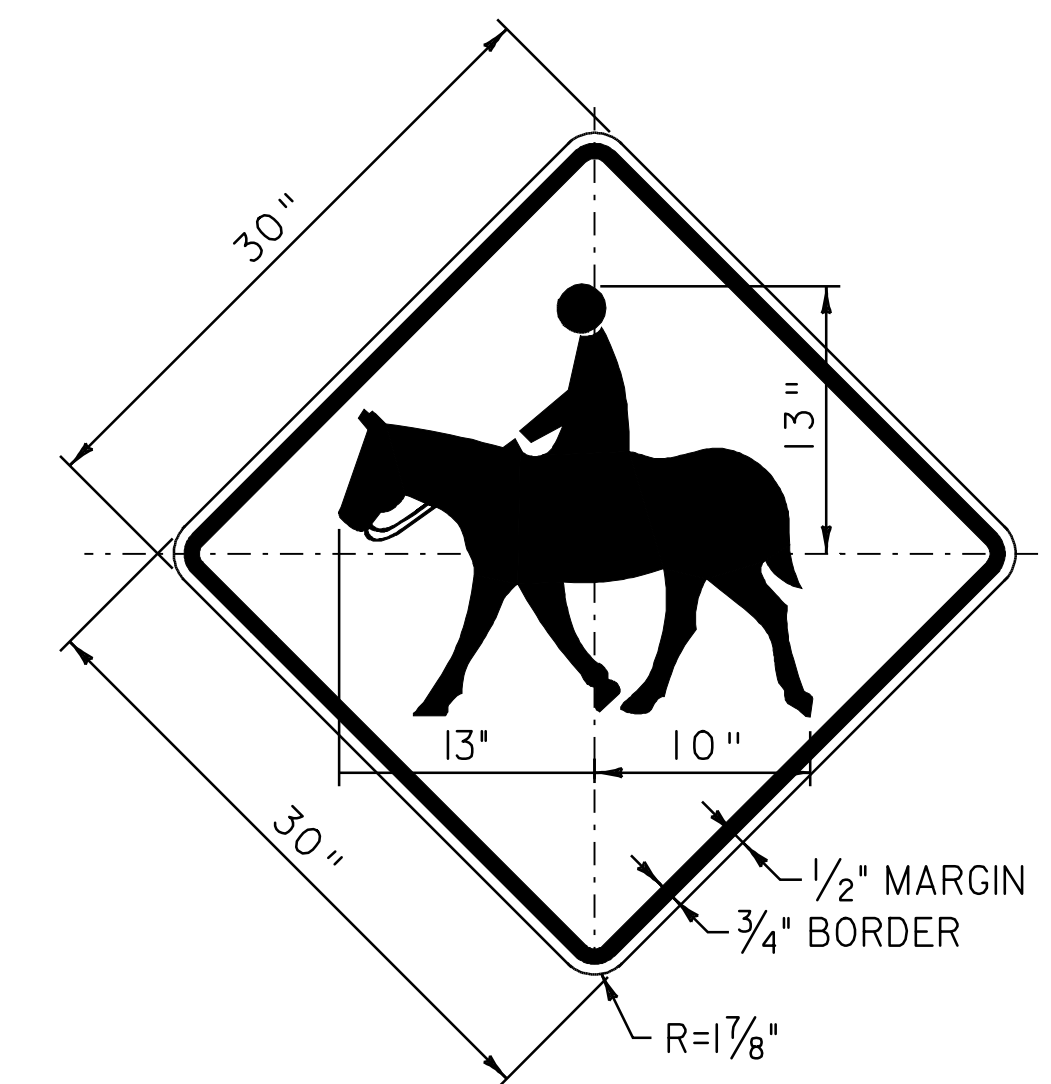

COLOR: BLACK BORDER & SYMBOL
YELLOW BACKGROUND (RETROREFLECTIVE)

MATERIAL: PER VAOT STANDARD E-153
SIGN - VT. ROUTE 9
WILMINGTON:
STA. 306+46.0, RT
STA. 328+81.0, LT

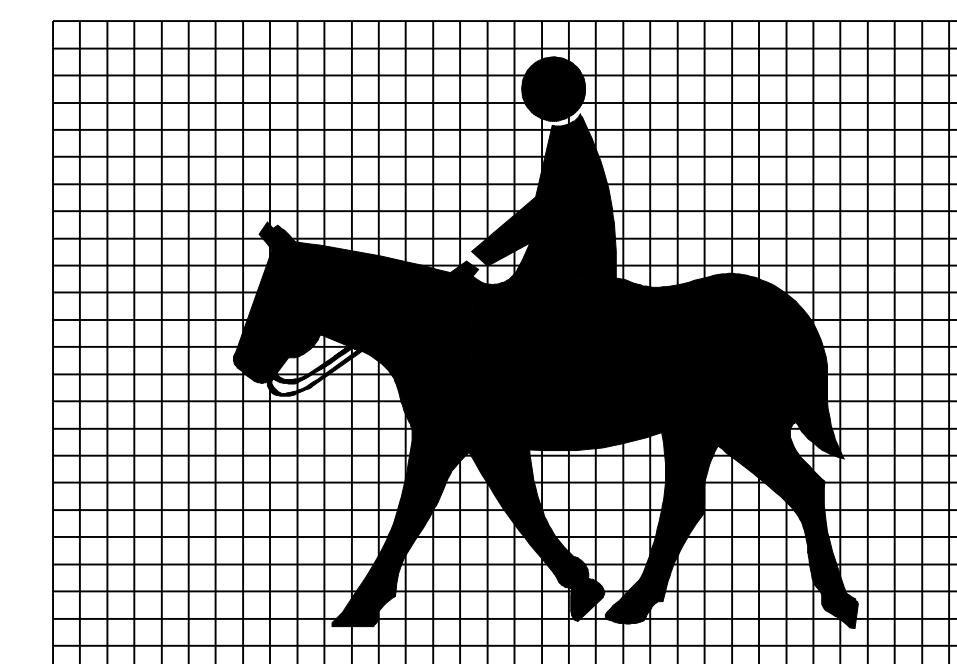

NOT TO SCALE

**TRAFFIC SIGN
DETAIL
SHEET #2**

PROJECT NAME: WILMINGTON
PROJECT NUMBER: AC_NH_2504(I)S

FILE NAME: p05b044.dgn__ PLOT DATE: 23-AUG-2010 14
PROJECT LEADER: D.E.G. DRAWN BY: C.A.K.
DESIGNED BY: M.J.M. CHECKED BY: D.W.E.
IPARM FILE: p05b044sd2.dgn__ SHEET 68 OF 125