


TRANSVERSE ALIGNMENT TIE INFORMATION

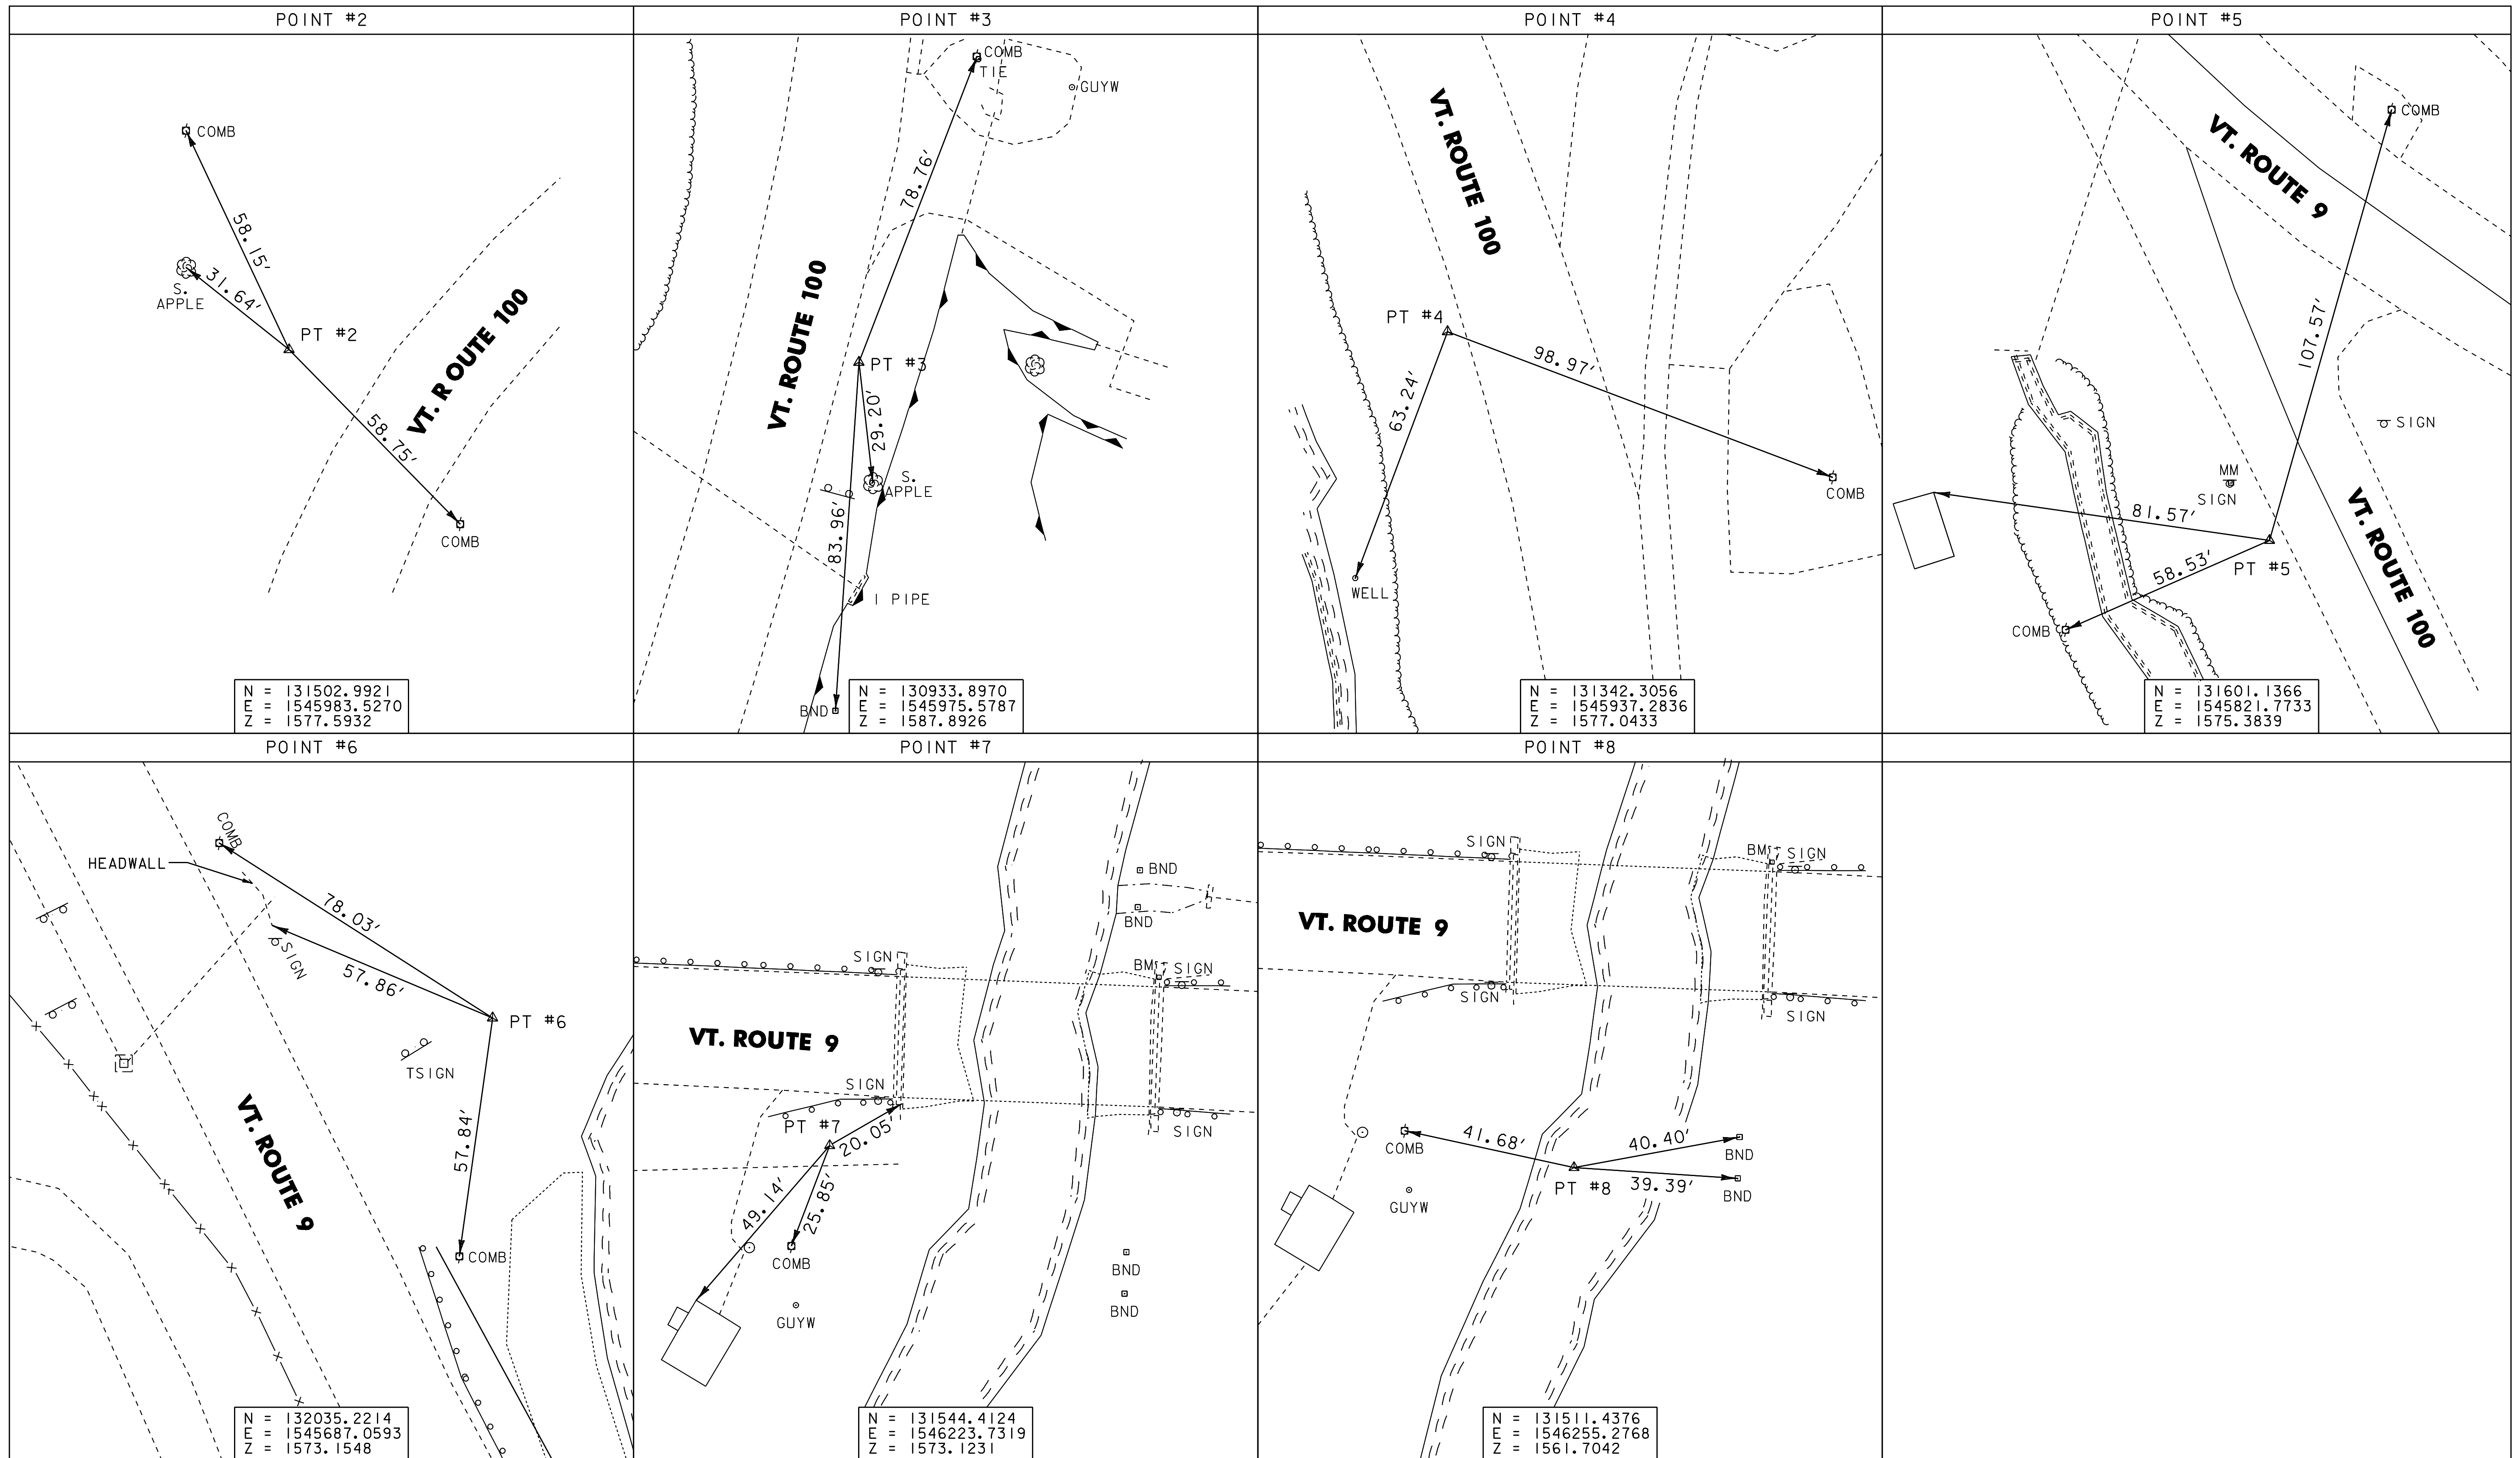

ALL TIES SHOWN NOT TO SCALE

TIE SHEET 1

PROJECT NAME:	WILMINGTON	PLOT DATE:	2/24/2010 10:43:43 AM
PROJECT NUMBER:	HES_OIO-1(38)	DRAWN BY:	CAK
FILE NAME:	p05c324.dgn	CHECKED BY:	DWE
DESIGNED BY:	DWE	SHEET	86 OF 125
PROJECT LEADER:	DEG		
DESIGNED BY:	DWE		
CHECKED BY:	DWE		
PROJECT LEADER:	DEG		