


**NEW ALIGNMENT TIE INFORMATION**

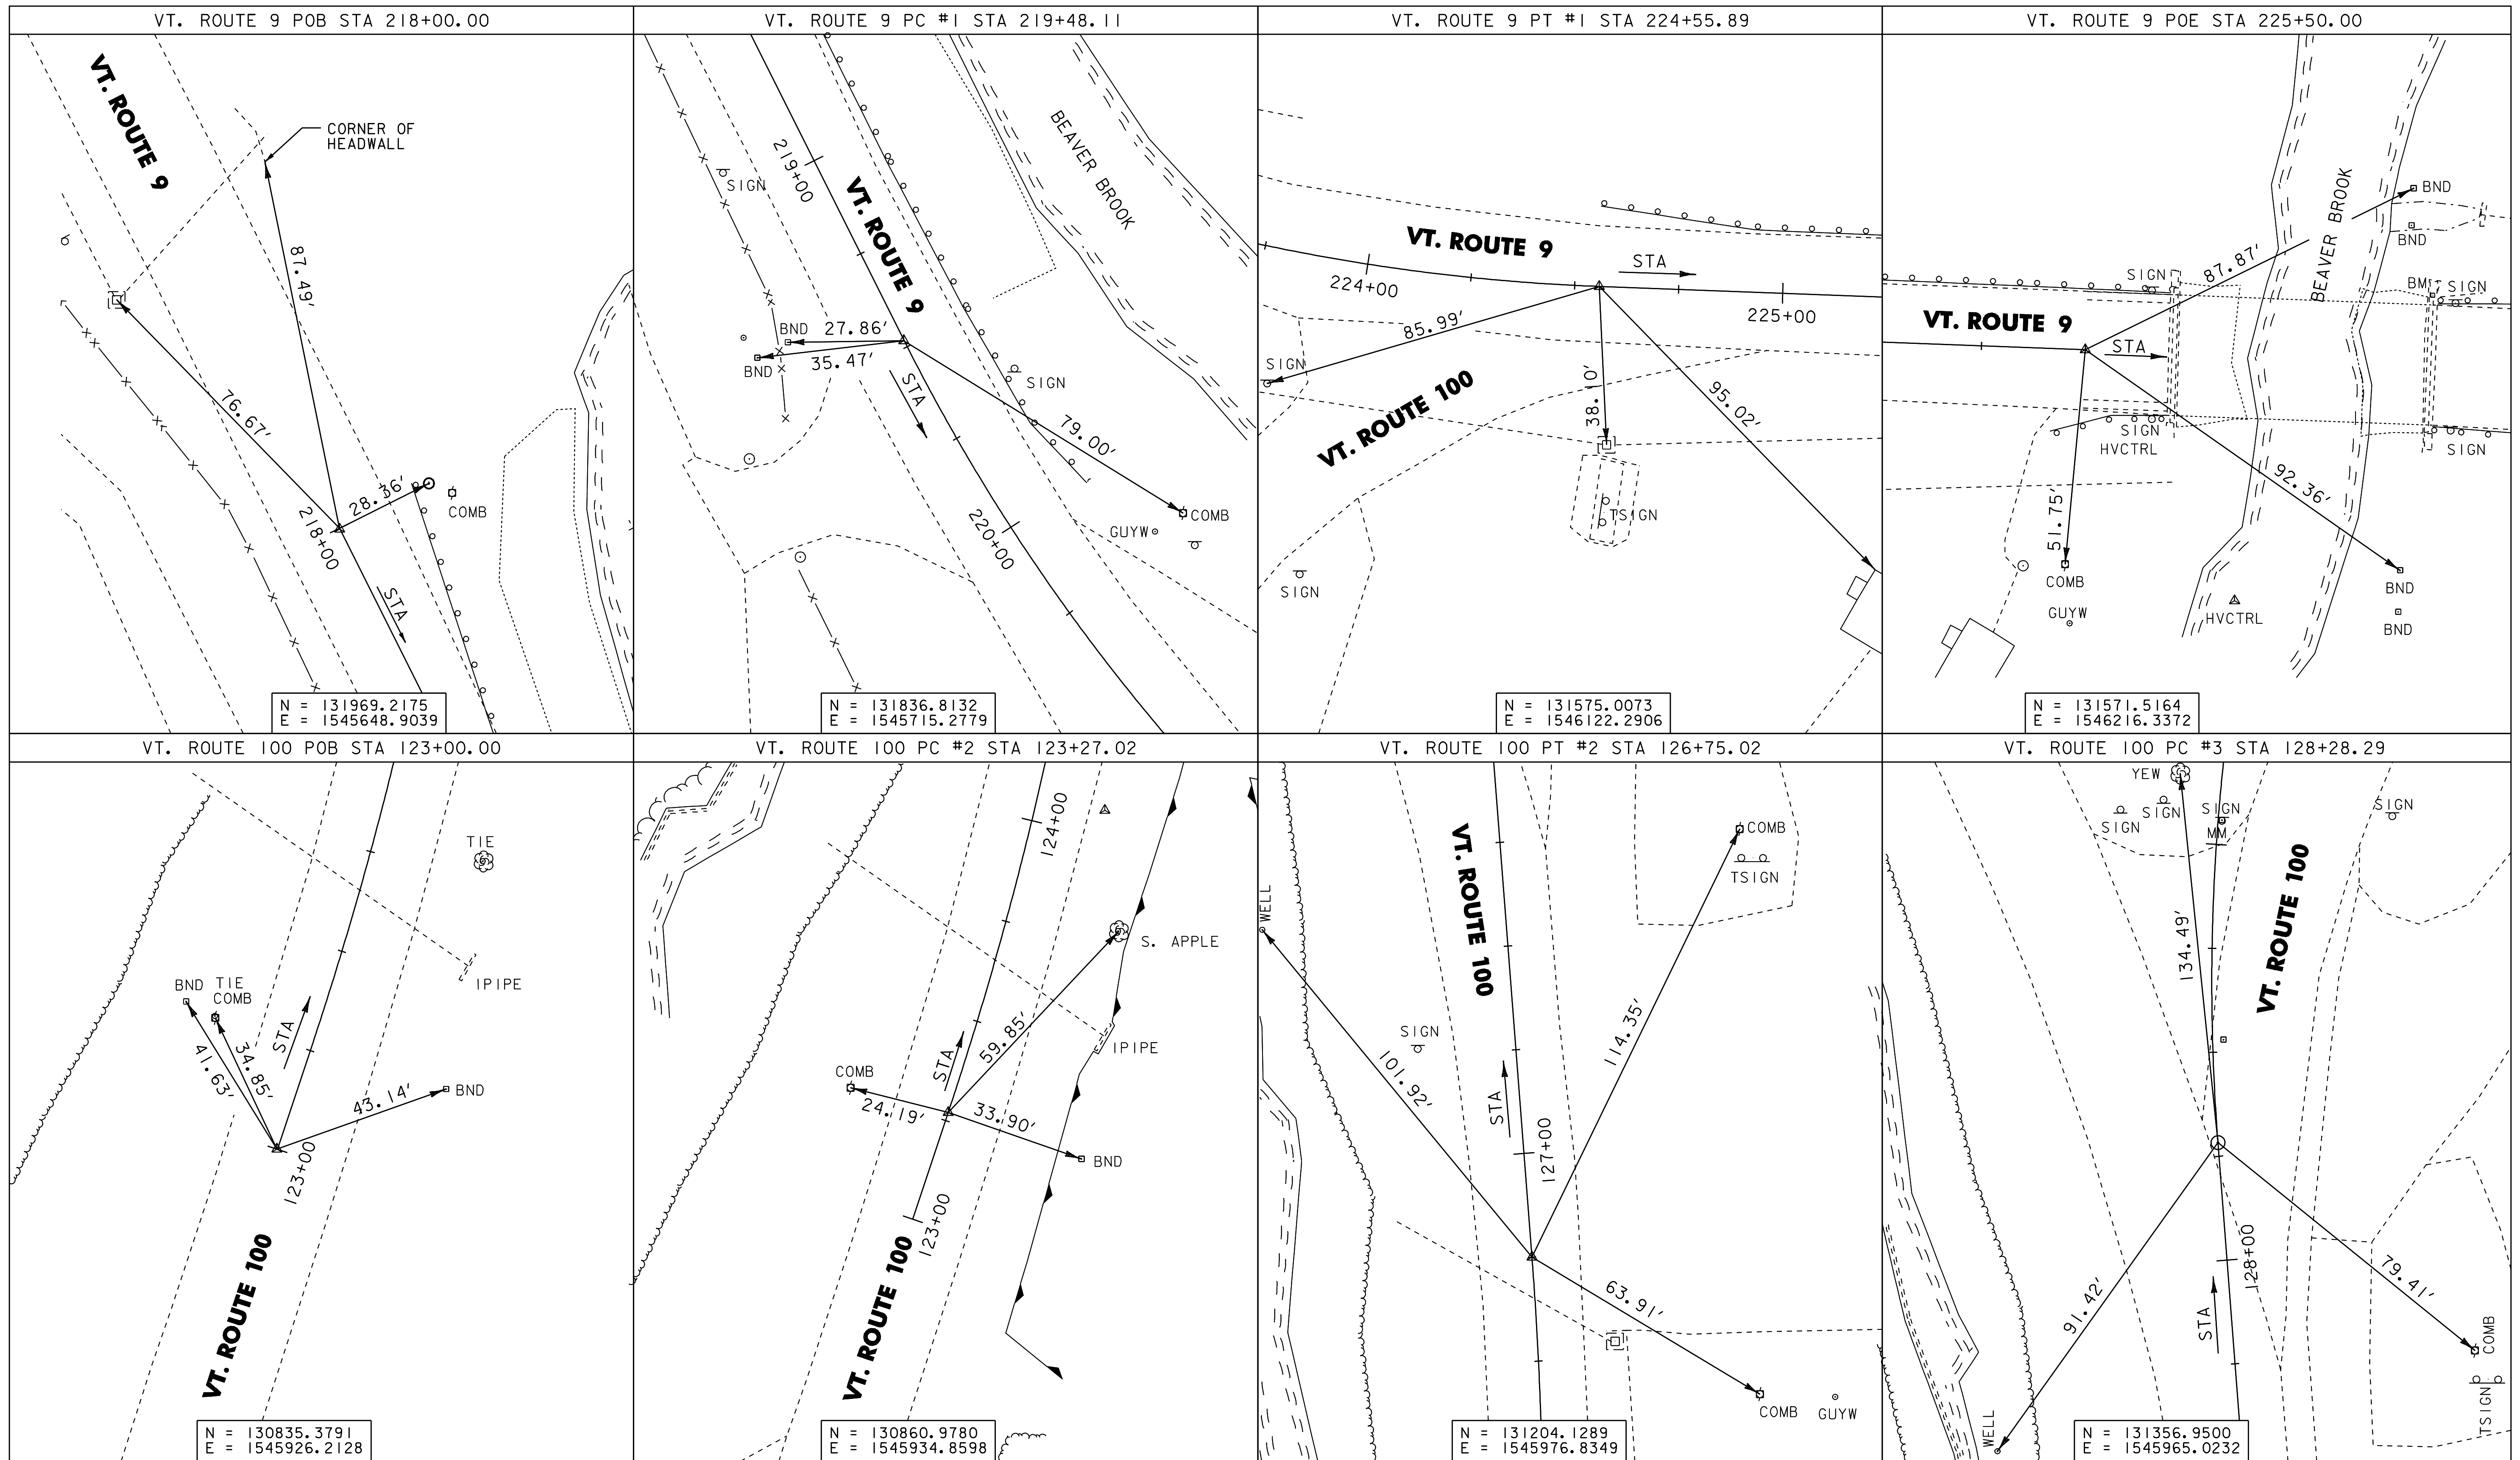

ALL TIES SHOWN NOT TO SCALE

**TIE SHEET 2**

PROJECT NAME:	WILMINGTON	PLOT DATE:	2024-03-22
PROJECT NUMBER:	HES_OIO-1(38)	DRAWN BY:	CAK
FILE NAME:	p05c324.dgn	DESIGNED BY:	DWE
DESIGNED BY:	DWE	CHECKED BY:	DWE
PROJECT NUMBER:	2024-03-22	CHECKED BY:	DWE
PROJECT NUMBER:	2024-03-22	CHECKED BY:	DWE