


NEW ALIGNMENT TIE INFORMATION

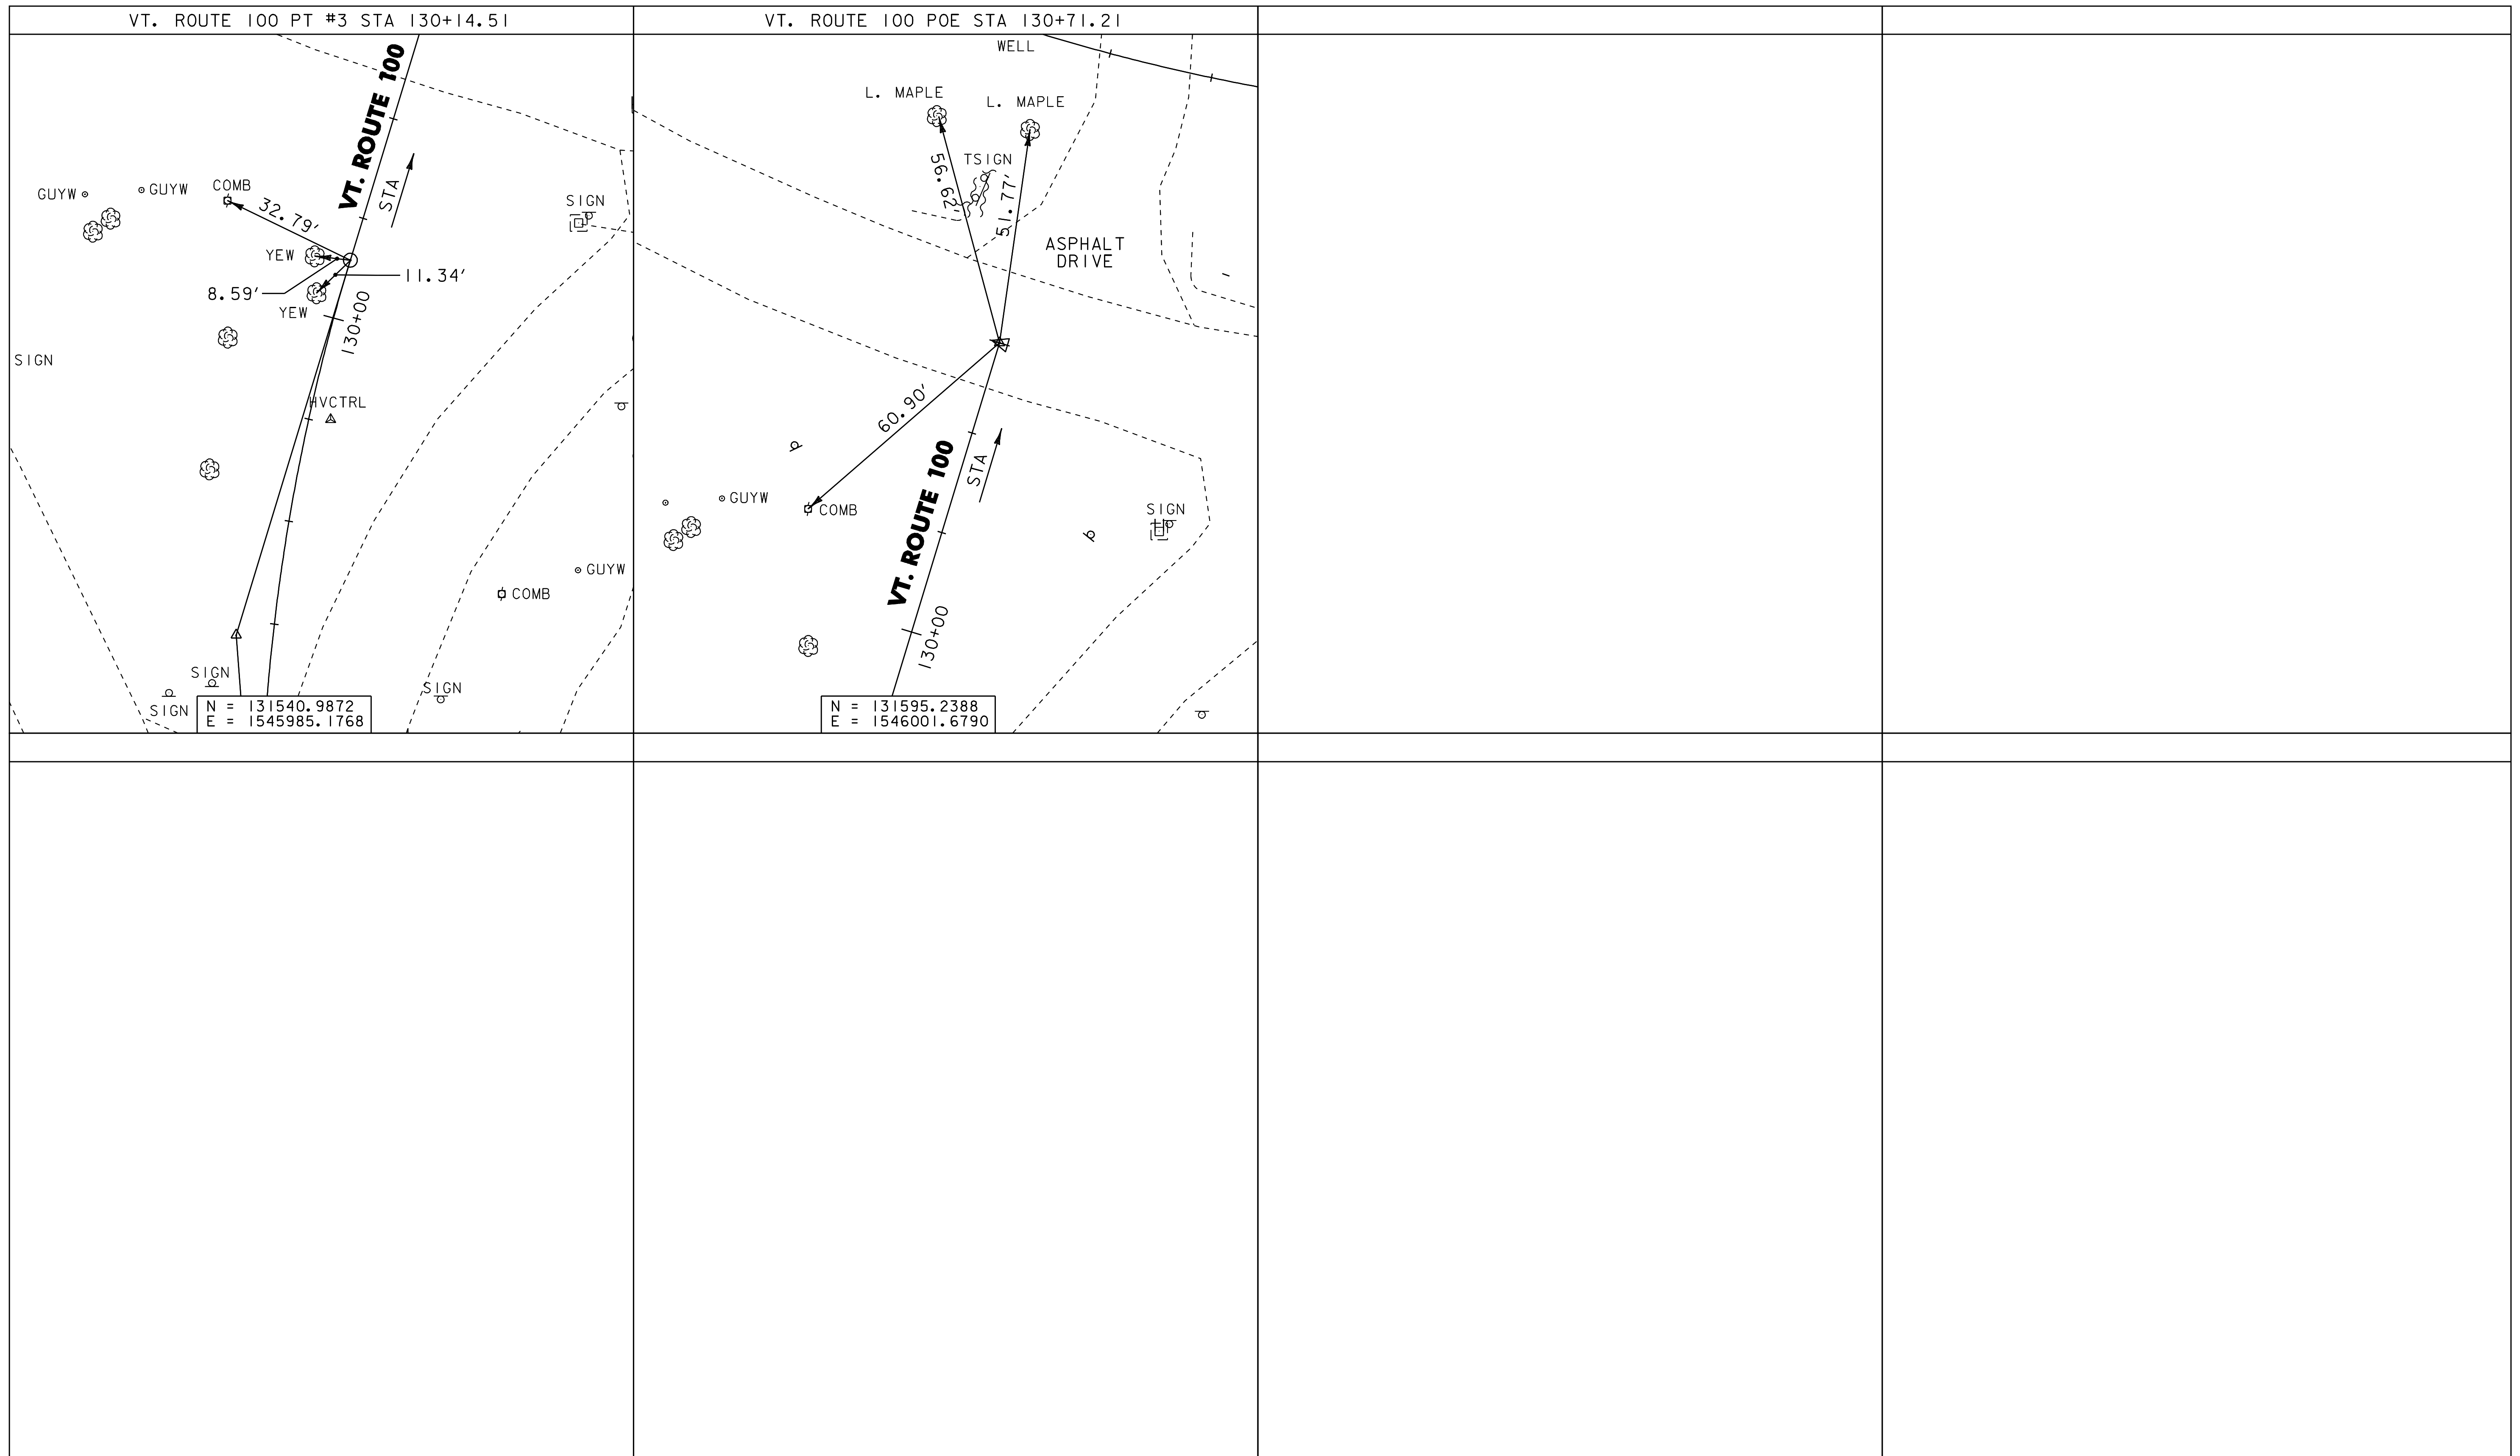

ALL TIES SHOWN NOT TO SCALE

TIE SHEET 3

PROJECT NAME: WILMINGTON	PLOT DATE: 2/24/2016 10:48:43 AM
PROJECT NUMBER: HES_OIO-1(38)	DRAWN BY: CAK
FILE NAME: p05c324.dgn	CHECKED BY: DWE
DESIGNED BY: DWE	SHEET 88 OF 125
PROJECT LEADER: DEG	
DATE PLOTTED: 2/24/2016 10:48:43 AM	
DESIGNED BY: DWE	
PROJECT LEADER: DEG	
DATE PLOTTED: 2/24/2016 10:48:43 AM	