


MATCH LINE STA 126+50.00, DWG. PR-2

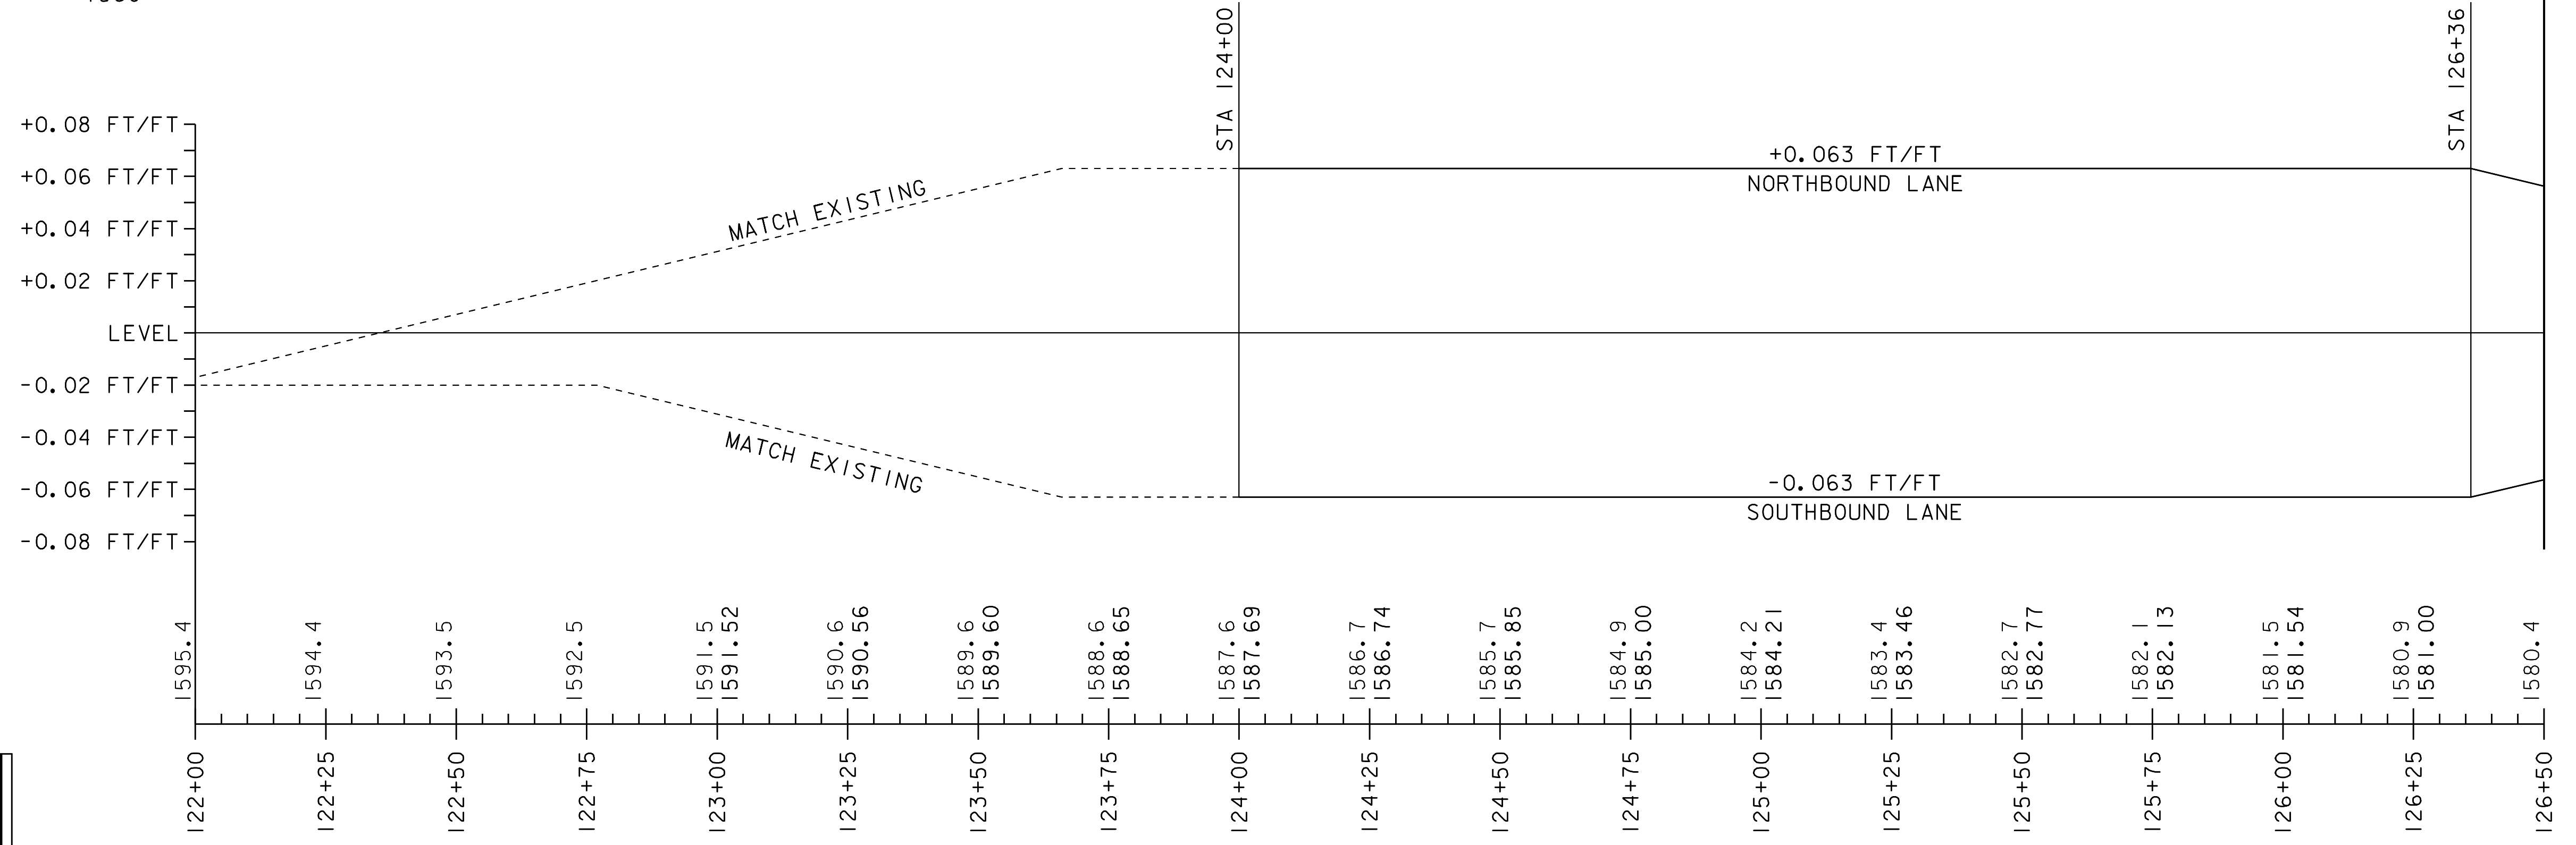

VT. ROUTE 100

PROFILE SHEET 1

PROJECT NAME:	WILMINGTON		
PROJECT NUMBER:	HES_O10-1(38)		
FILE NAME:	Q5c324.dgn	PLOT DATE:	2008-03-24 14:43:43
PROJECT LEADER:	DEG	DRAWN BY:	CAK
DESIGNED BY:	DWE	CHECKED BY:	DWE
000001		SHEET	92 OF 125

