


VT. ROUTE 9 POB
 STA. 218+00.00
 STOP AC NH 2504 (1) S
 BEGIN HES 010-1 (38)

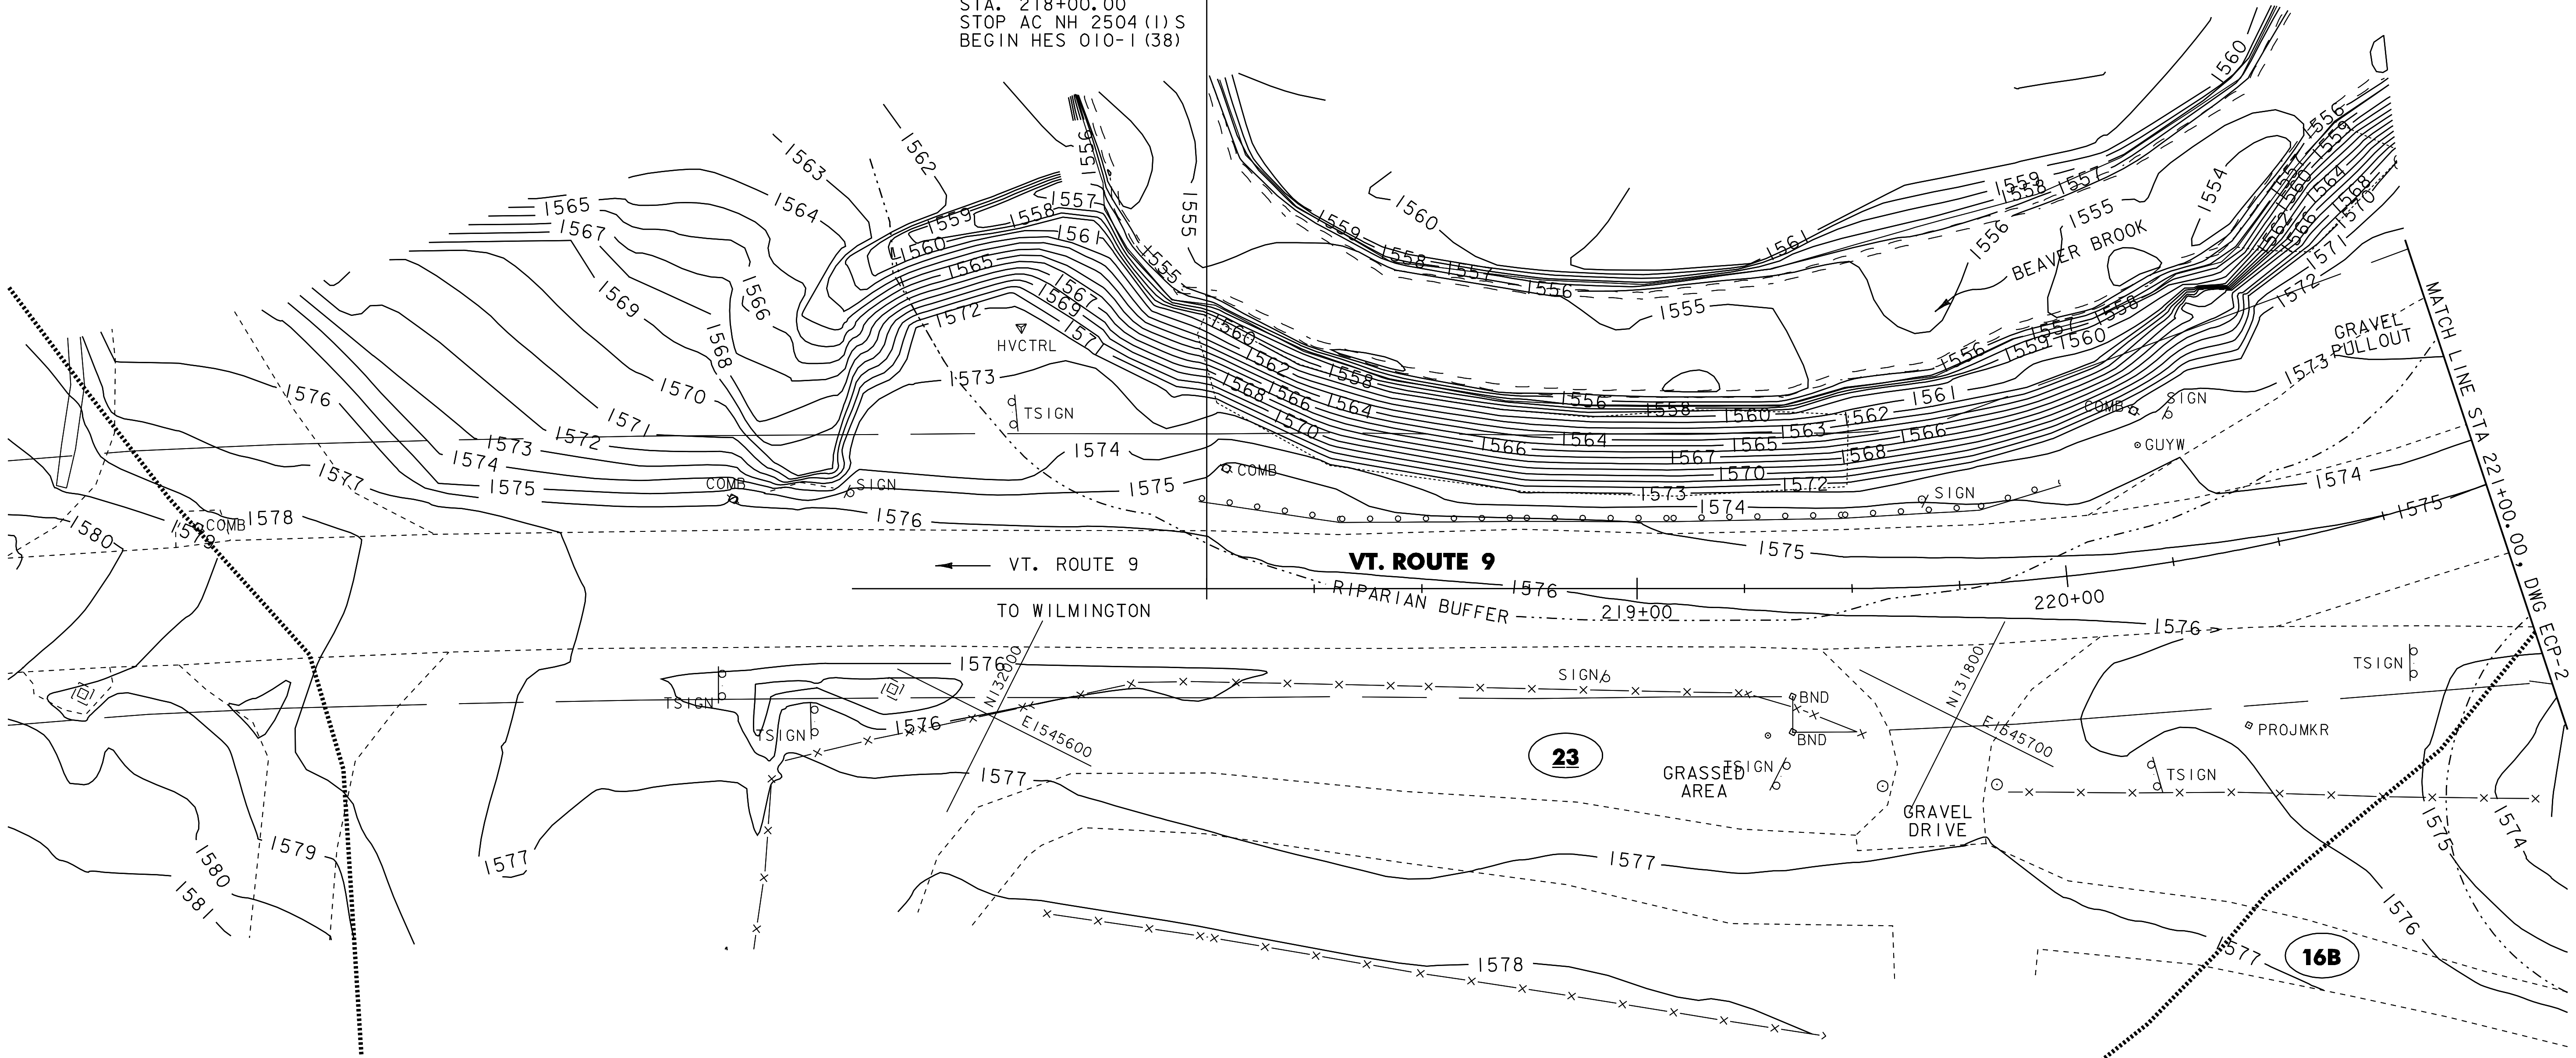

RESOURCES LEGEND	
	SOIL MAP UNIT TYPE (SEE SHEET 97 FOR DETAILS)
	SOIL LINE BOUNDARY
	WETLAND / RIPARIAN BOUNDARY
	WETLAND BUFFER / RIPARIAN BUFFER



**EXISTING
 CONDITION
 PLAN
 SHEET**

PROJECT NAME: WILMINGTON	PLOT DATE: 2/24/2010
PROJECT NUMBER: HES_010-1(38)	DRAWN BY: CAK
FILE NAME: 056324.dwg	CHECKED BY: DWE
PROJECT LEADER: DEG	SHEET 102 OF 125
DESIGNED BY: DWE	
EXISTING CONDITION PLAN ECRPL	