


VT. ROUTE 9 POB  
 STA. 218+00.00  
 STOP AC NH 2504 (1) S  
 BEGIN HES 010-1 (38)

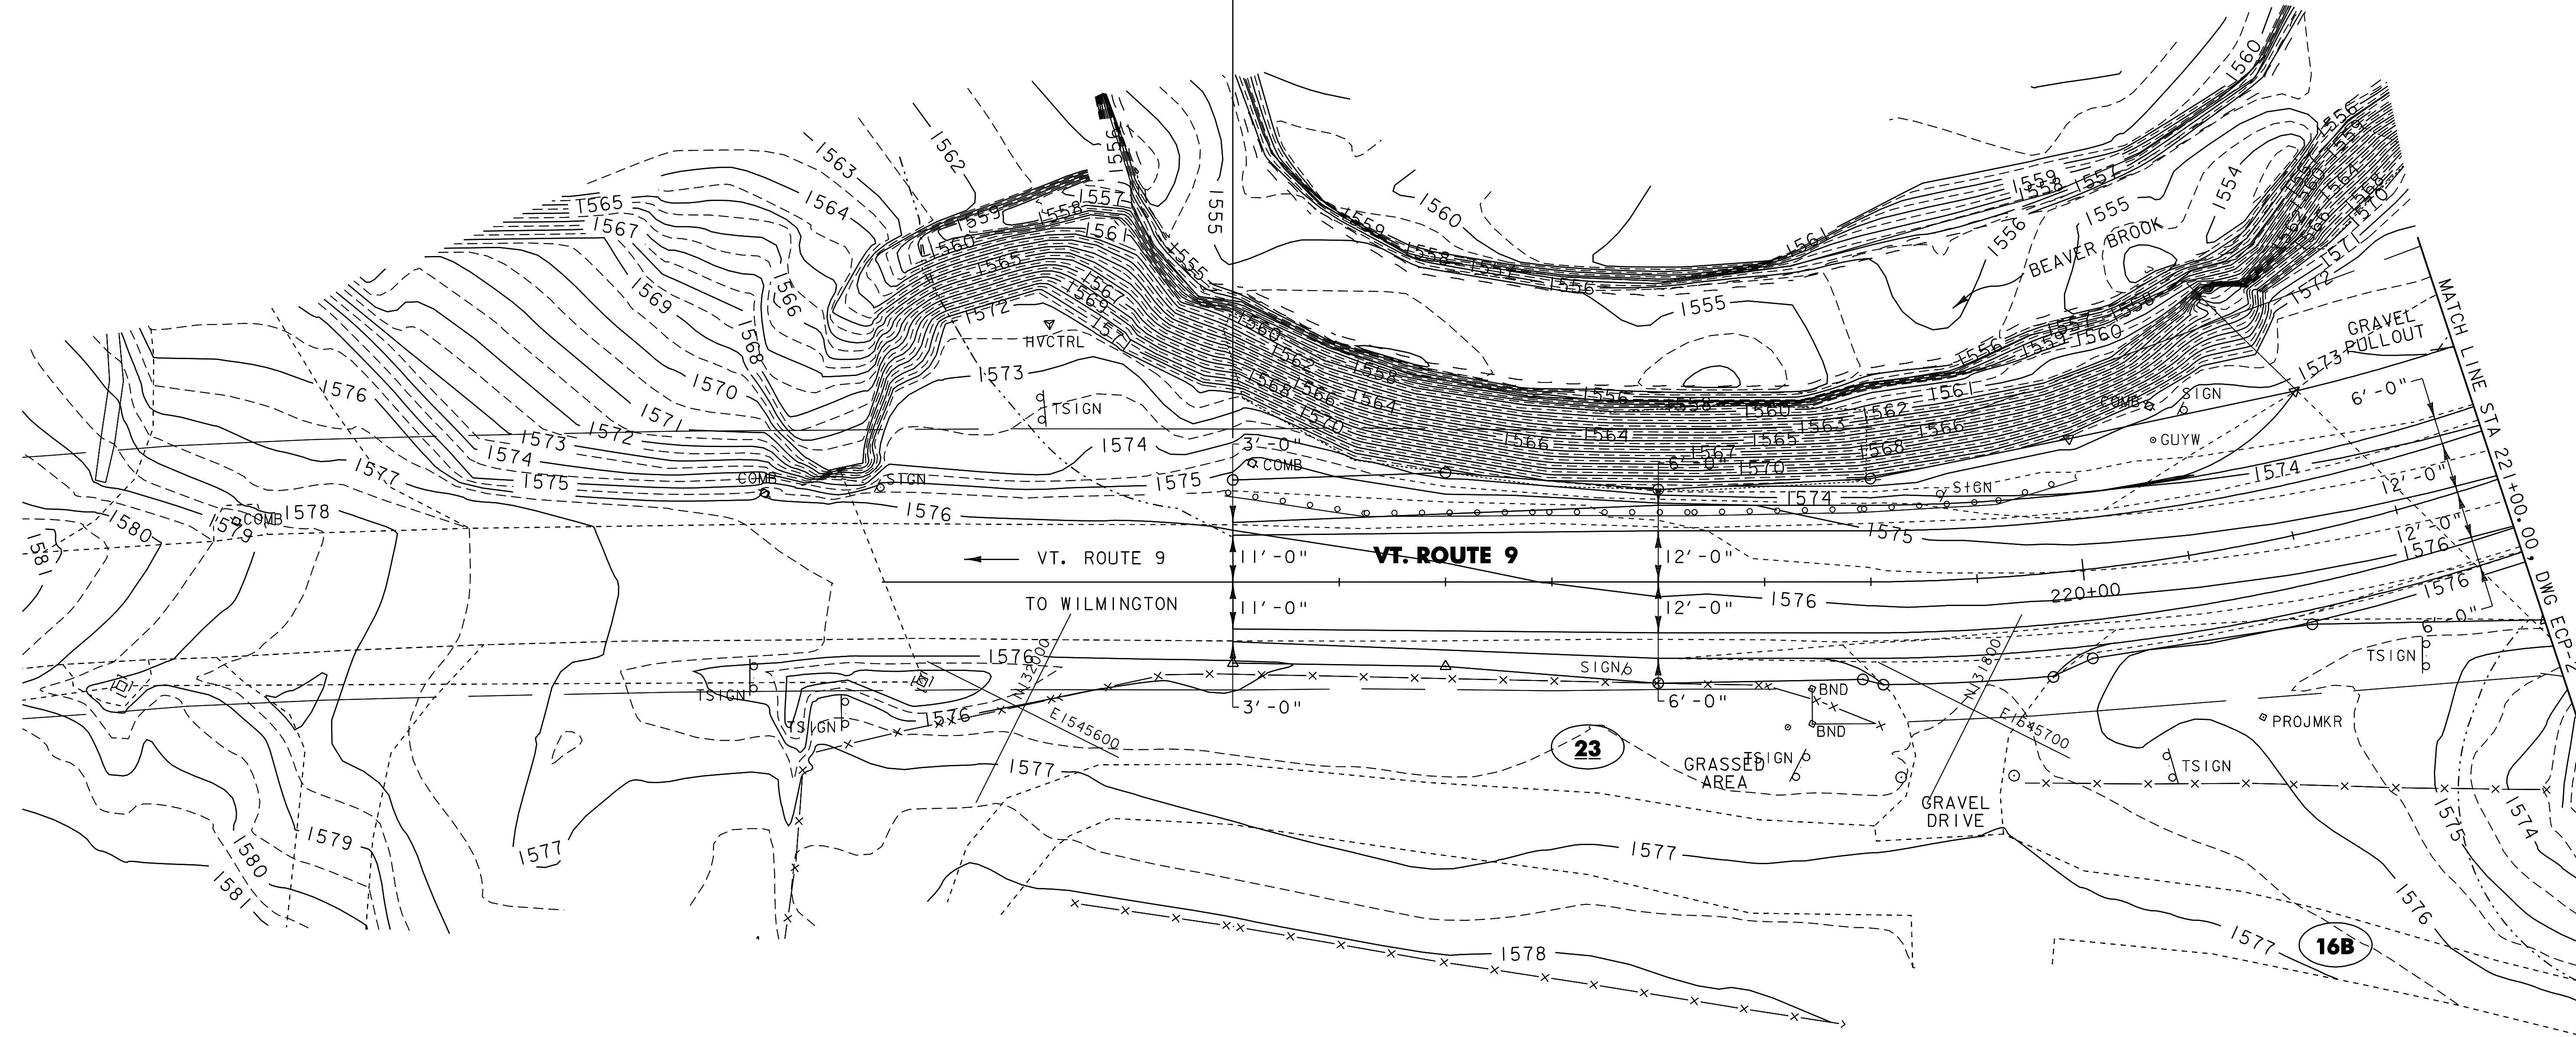

**RESOURCES LEGEND**

<b>XXX</b>	SOIL MAP UNIT TYPE (SEE SHEET 97 FOR DETAILS)
.....	SOIL LINE BOUNDARY
————	WETLAND / RIPARIAN BOUNDARY
- - - - -	WETLAND BUFFER / RIPARIAN BUFFER



**FINAL CONDITIONS PLAN**  
**SHEET 1**  
 SCALE IN FEET

PROJECT NAME:	WILMINGTON	PLOT DATE:	2/24/2010
PROJECT NUMBER:	HES_010-1(38)	DRAWN BY:	CAK
FILE NAME:	Q5c324.dwg	CHECKED BY:	DWE
PROJECT LEADER:	DEG	SHEET	108 OF 125
DESIGNED BY:	DWE		
FINAL CONDITIONS PLAN	FEPPHI		