




E1545800

N131000

VT. ROUTE 100 POB  
STA. 123+00.00  
BEGIN HES 010-1 (38)  
APPROACH WORK

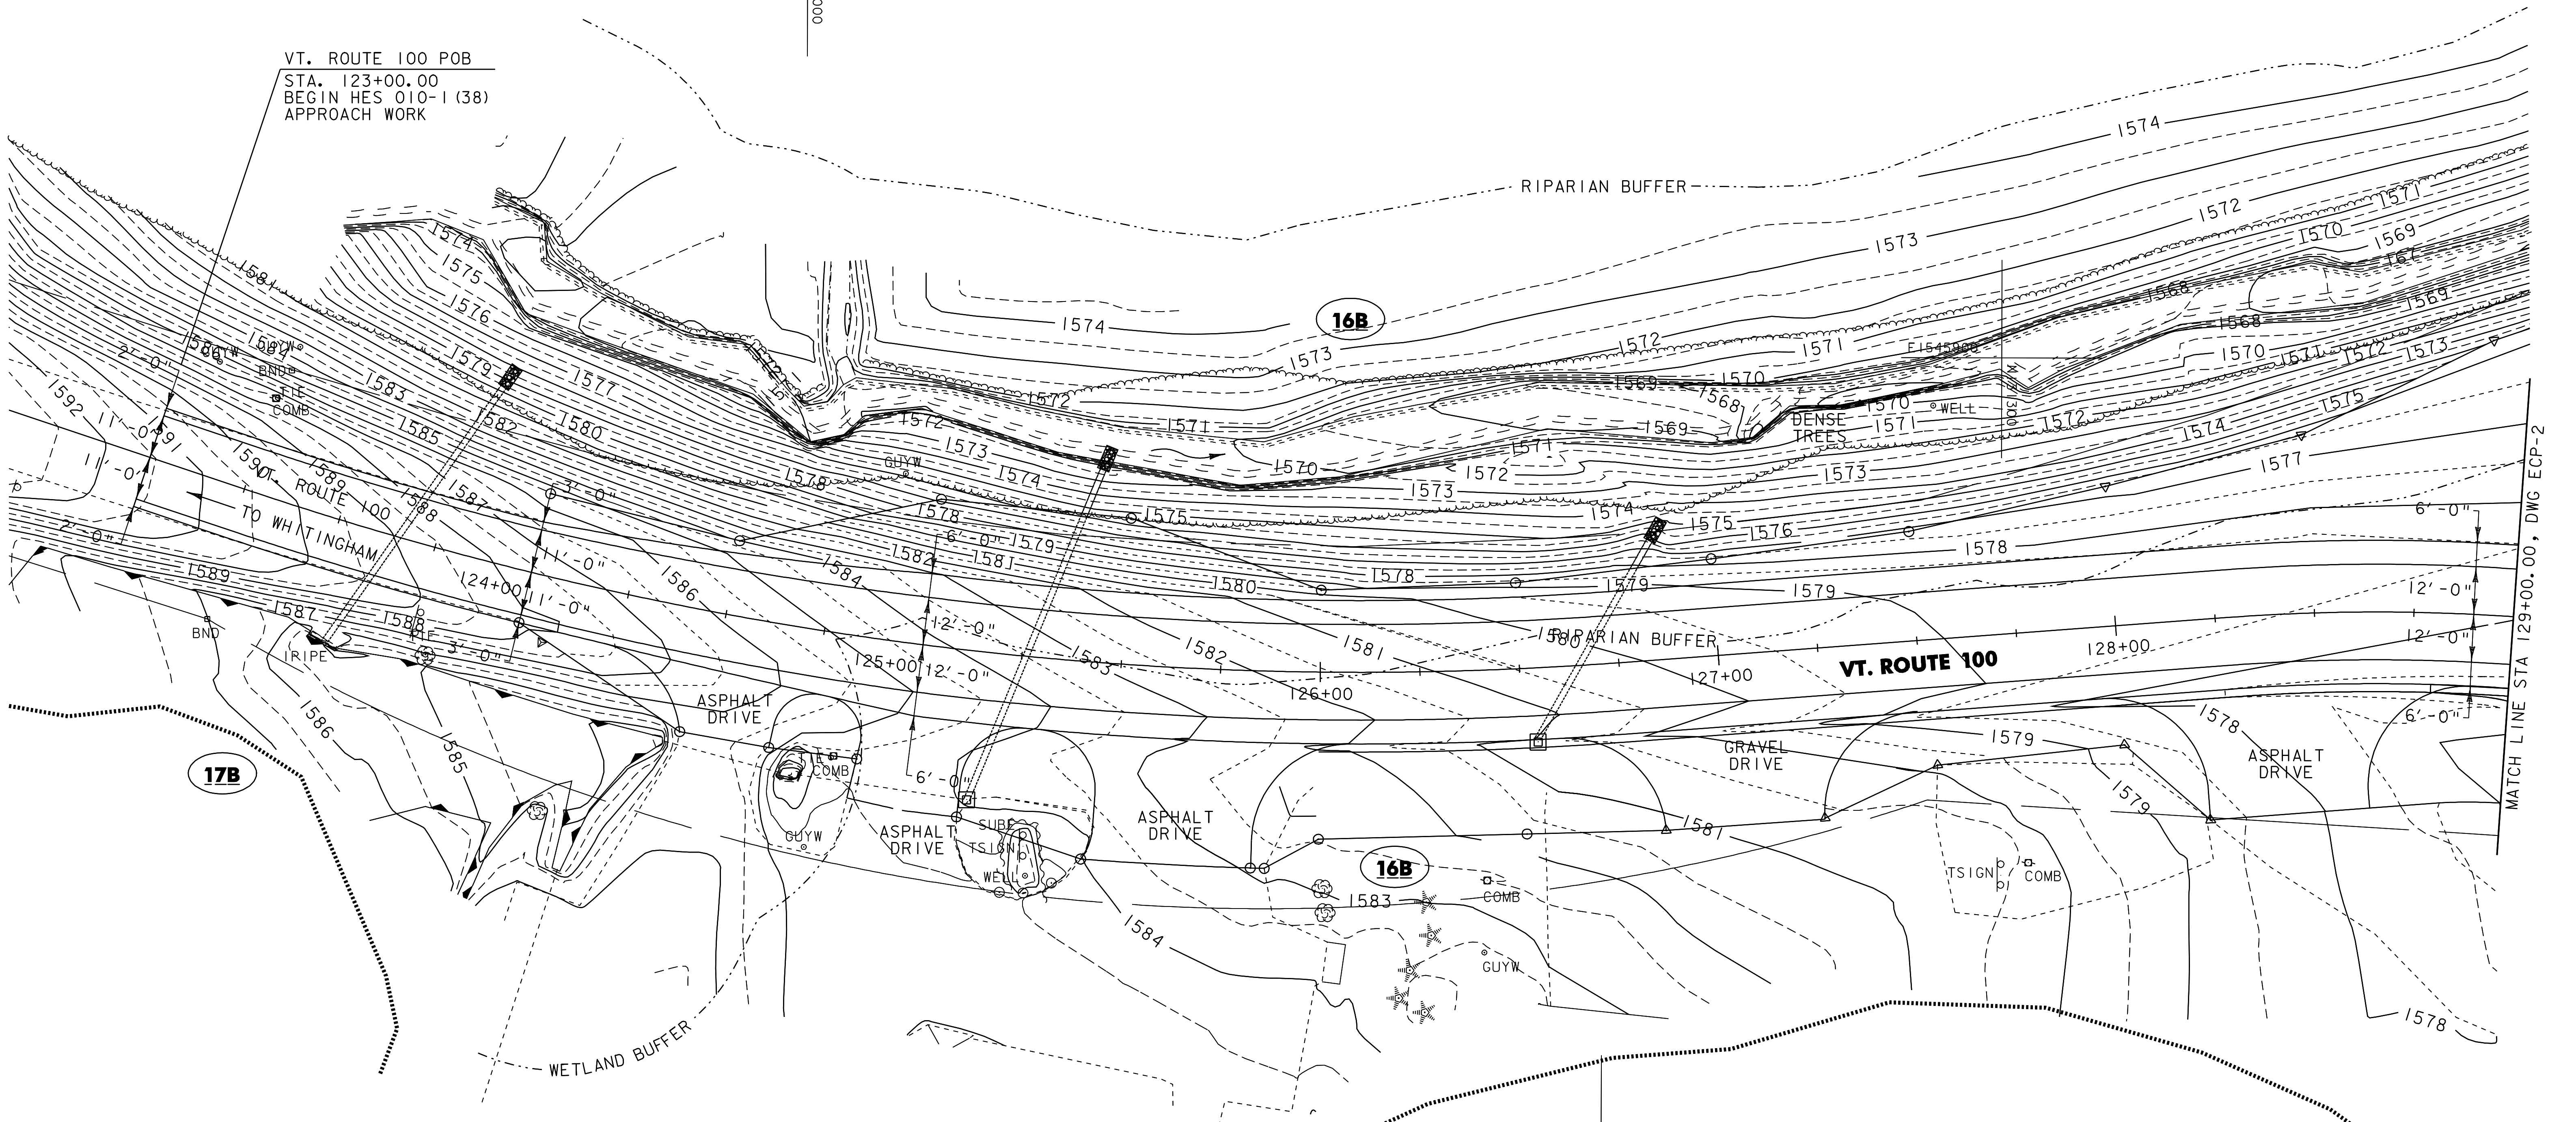

MATCH LINE STA 129+00.00, DWG ECP-2

E1546100

N131200

**RESOURCES LEGEND**

- SOIL MAP UNIT TYPE (SEE SHEET 97 FOR DETAILS)
- SOIL LINE BOUNDARY
- WETLAND / RIPARIAN BOUNDARY
- WETLAND BUFFER / RIPARIAN BUFFER



**FINAL CONDITIONS PLAN SHEET 5**  
SCALE IN FEET

PROJECT NAME: WILMINGTON	PLOT DATE: 2/24/2010
PROJECT NUMBER: HES_010-1(38)	DRAWN BY: CAK
FILE NAME: Q5c324.dwg	CHECKED BY: DWE
PROJECT LEADER: DEG	SHEET 10 OF 125
DESIGNED BY: DWE	
FINAL_CONDITIONS_PLAN_FEEP33	