

646.402 DURABLE 4 INCH WHITE LINE, THERMOPLASTIC  
 (ALL LINES WILL INCLUDE EDGE LINE BREAKS AND  
 RADIUS FOR TOWN HIGHWAYS)

VT. ROUTE 100:  
 STA 123+00.00 - STA 129+00.00 EDGE LINE LT & RT

646.412 DURABLE 4 INCH YELLOW LINE, THERMOPLASTIC  
 (ALL LINES WILL INCLUDE C/L BREAKS FOR TOWN HIGHWAY)  
 S=SOLID, D=DASHED

VT. ROUTE 100:  
 STA 123+00.00 - STA 129+00.00

646.602 TEMPORARY 4 INCH WHITE LINE, PAINT  
 (ALL LINES WILL INCLUDE EDGE LINE BREAKS AND  
 RADIUS FOR TOWN HIGHWAYS)

VT. ROUTE 100:  
 STA 123+00.00 - STA 129+00.00 EDGE LINE LT & RT

646.612 TEMPORARY 4 INCH YELLOW LINE, PAINT  
 (ALL LINES WILL INCLUDE C/L BREAKS FOR TOWN HIGHWAY)  
 S=SOLID, D=DASHED

VT. ROUTE 100:  
 STA 123+00.00 - STA 129+00.00

646.492 DURABLE LETTER OR SYMBOL, THERMOPLASTIC



VT. ROUTE 100:  
 STA 121+79.80 RT "S,T,O,P" (4 EA)  
 STA 122+20.00 RT "A,H,E,A,D" (5 EA)

646.692 TEMPORARY LETTER OR SYMBOL, PAINT

VT. ROUTE 100:  
 STA 121+79.80 RT "S,T,O,P" (8 EA)  
 STA 122+20.20 RT "A,H,E,A,D" (10 EA)

675.50 REMOVING SIGNS

AS SHOWN - 20

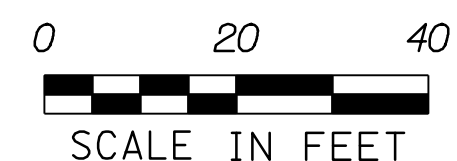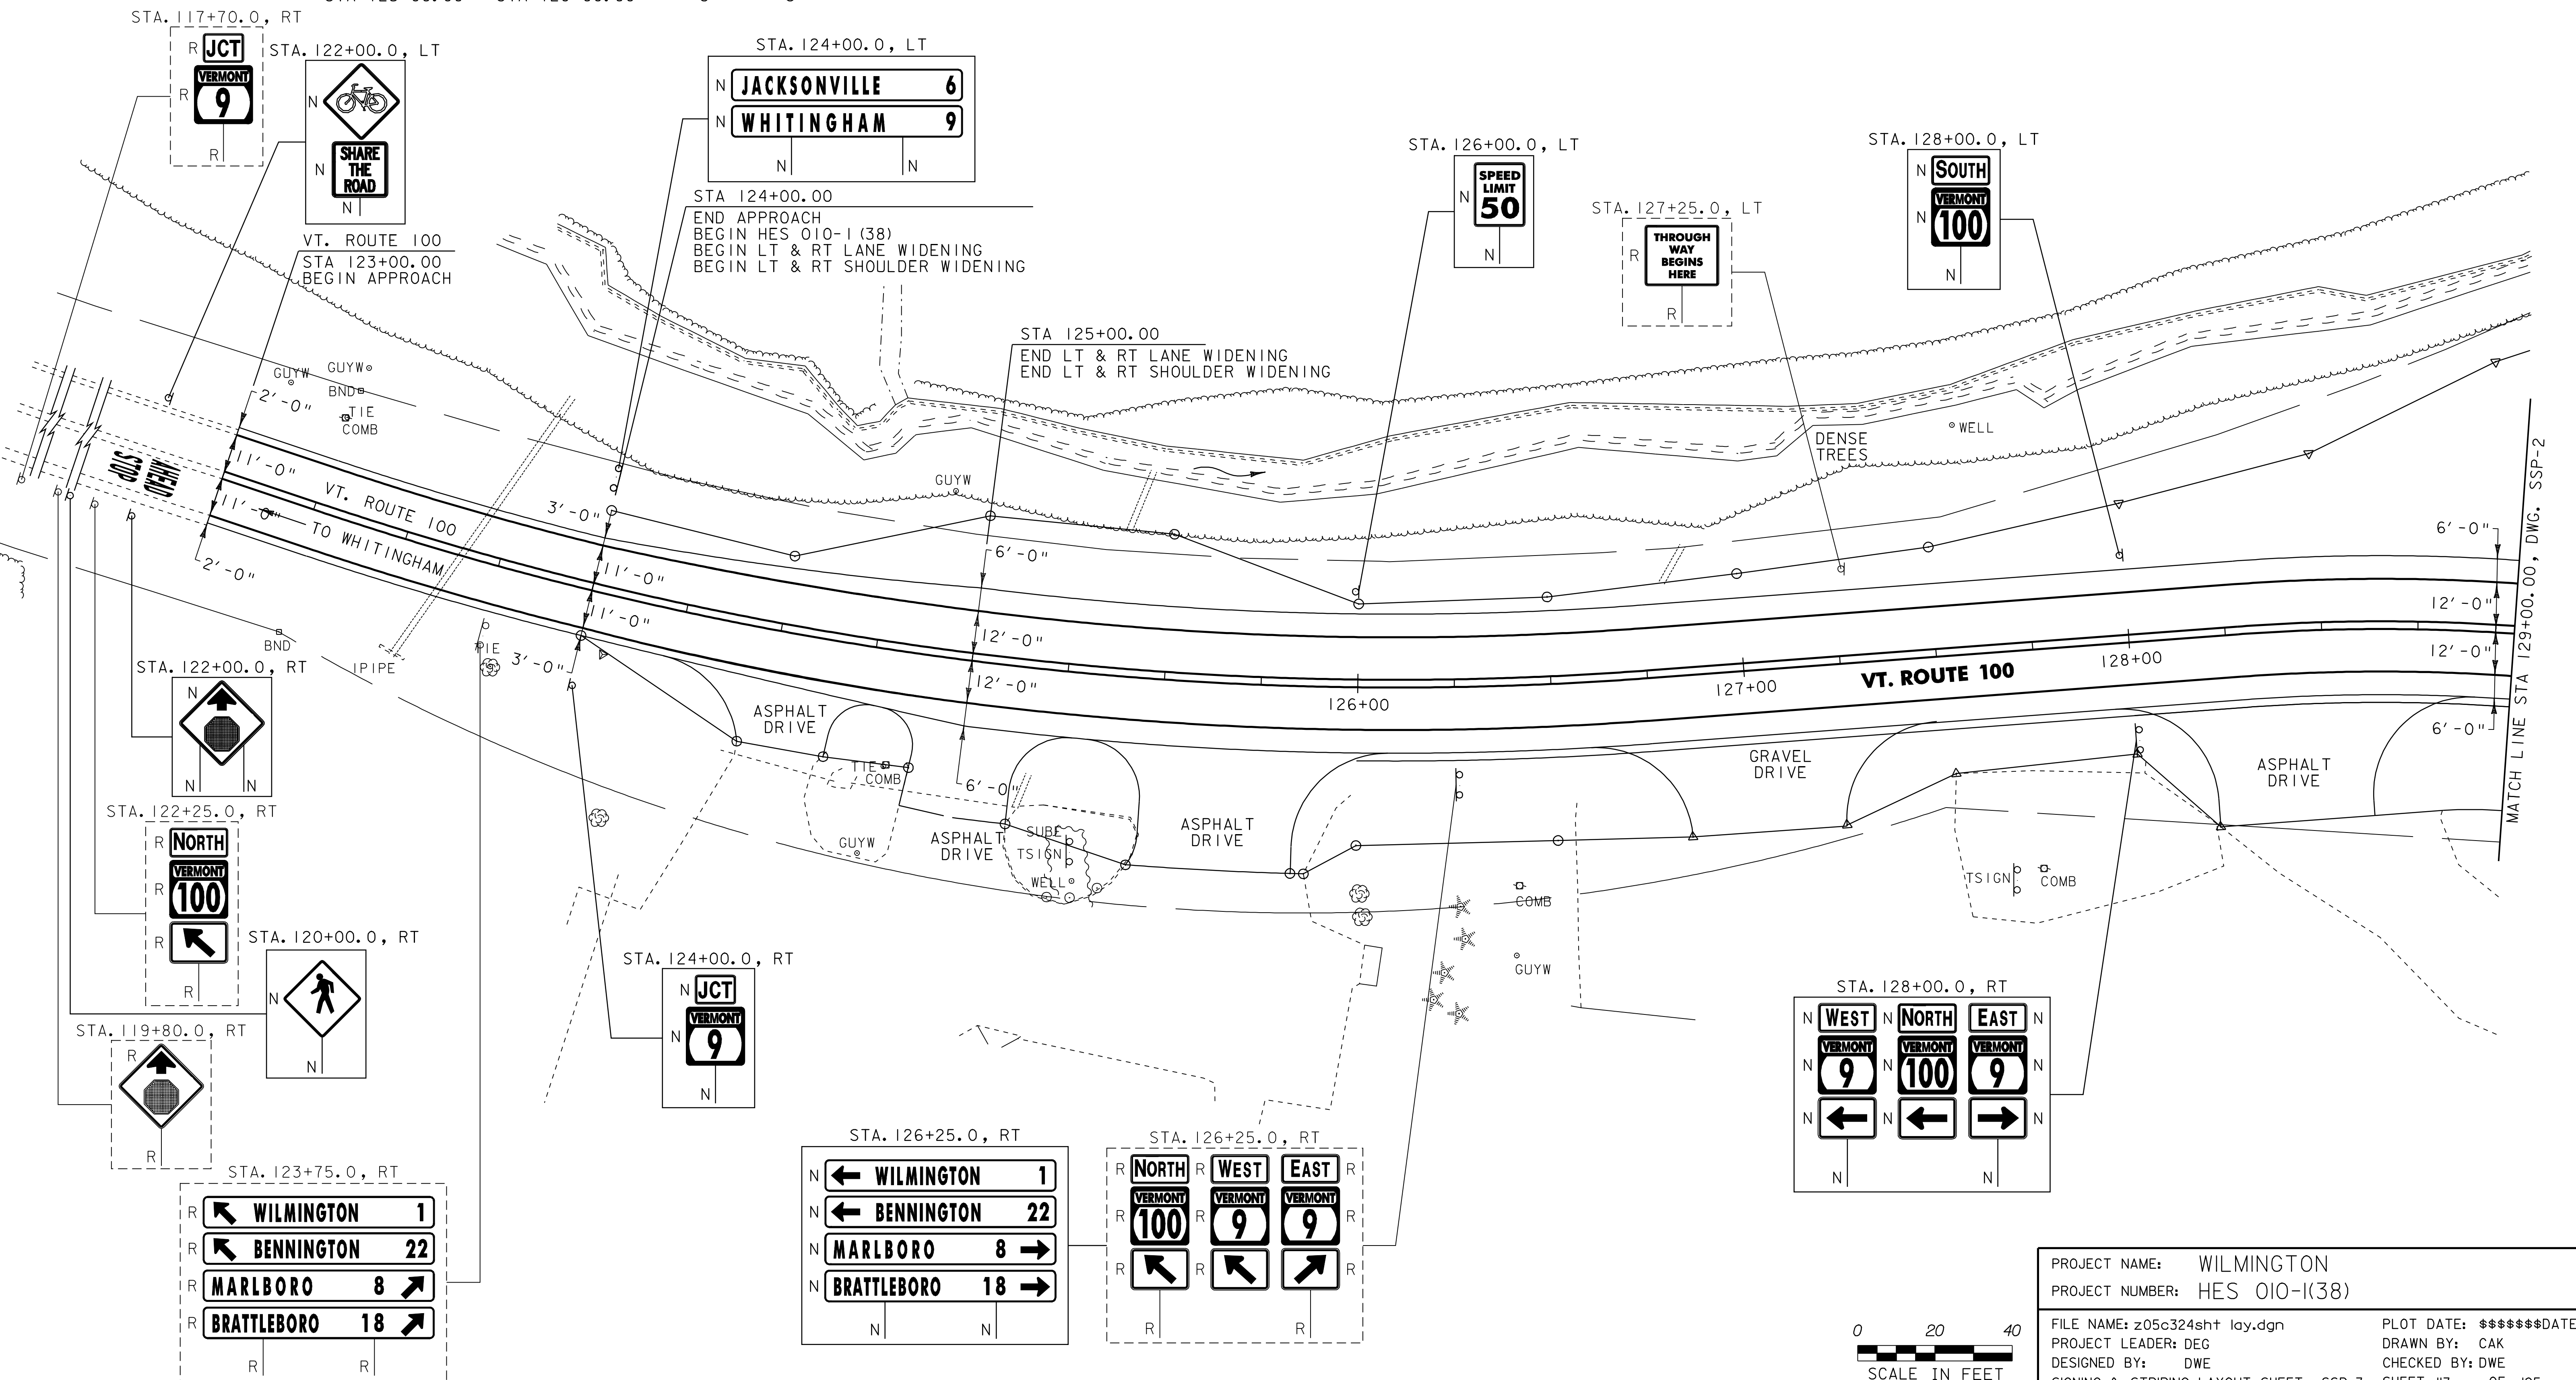

PROJECT NAME: WILMINGTON	PLOT DATE: \$\$\$\$\$\$DATE\$\$\$
PROJECT NUMBER: HES 010-1(38)	DRAWN BY: CAK
FILE NAME: z05c324sht lay.dgn	CHECKED BY: DWE
DESIGNED BY: DWE	SHEET 113 OF 125
SIGNING & STRIPING LAYOUT SHEET SSP-3	