

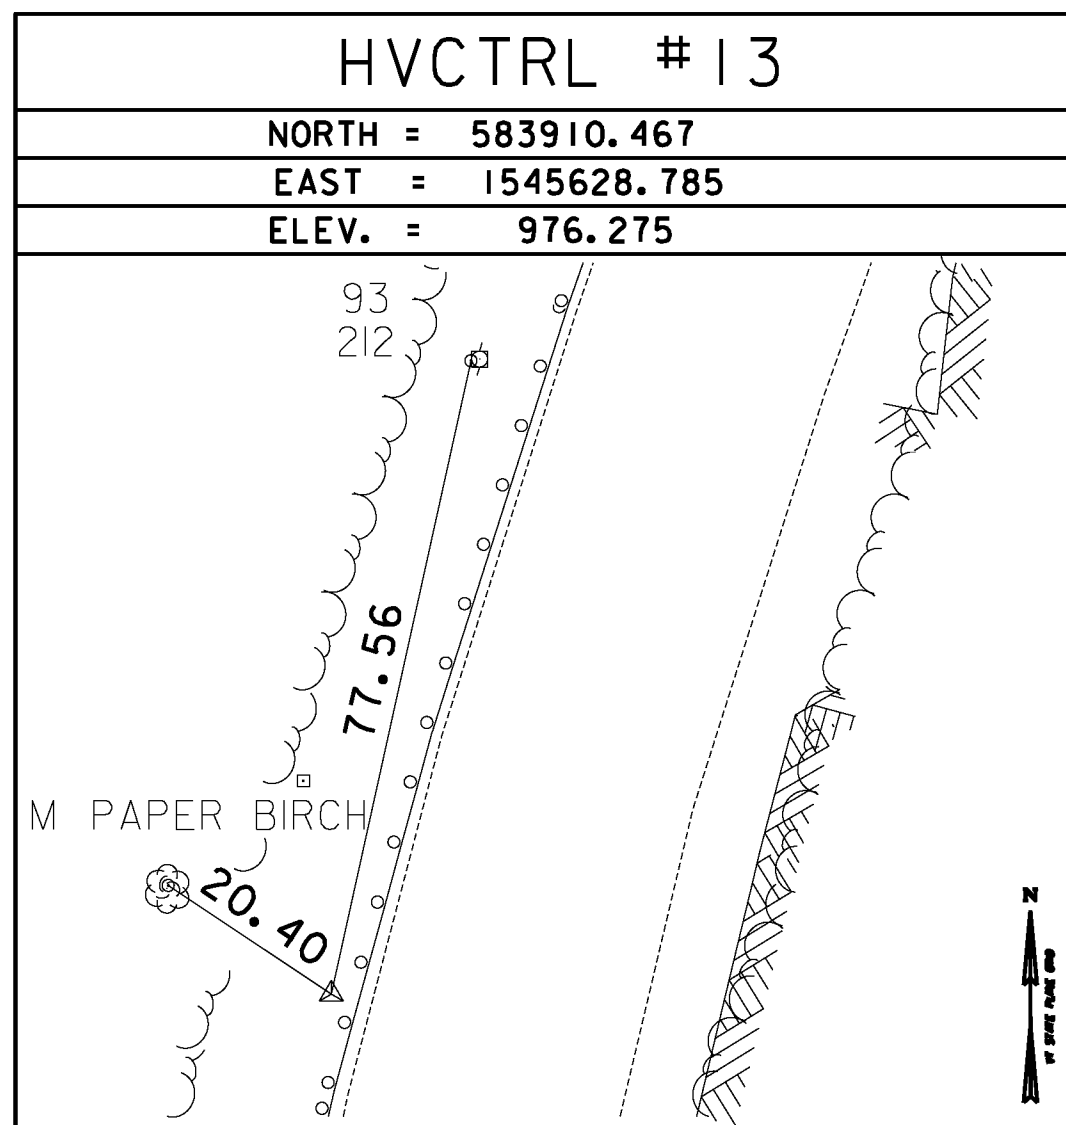
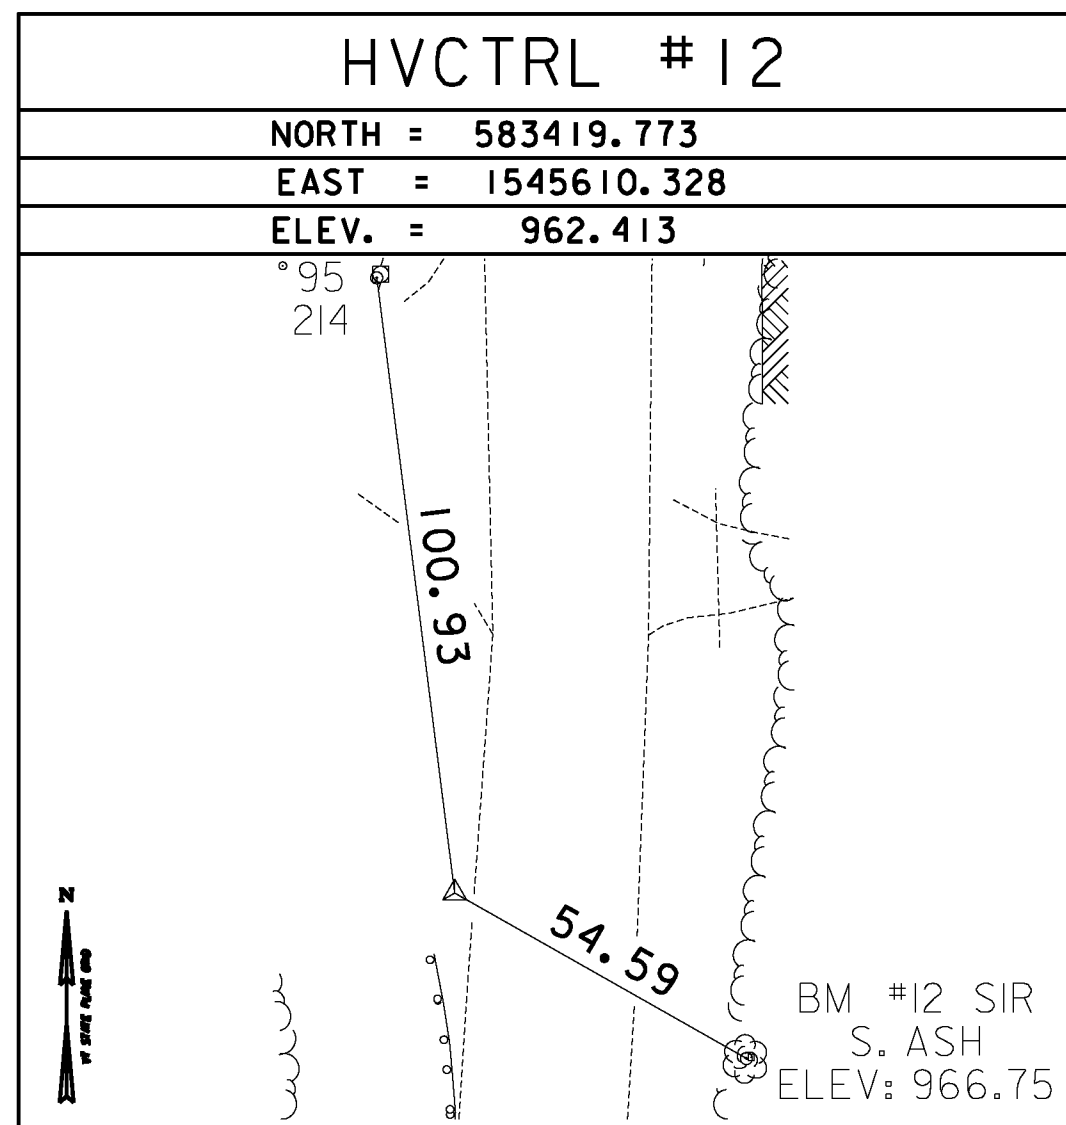
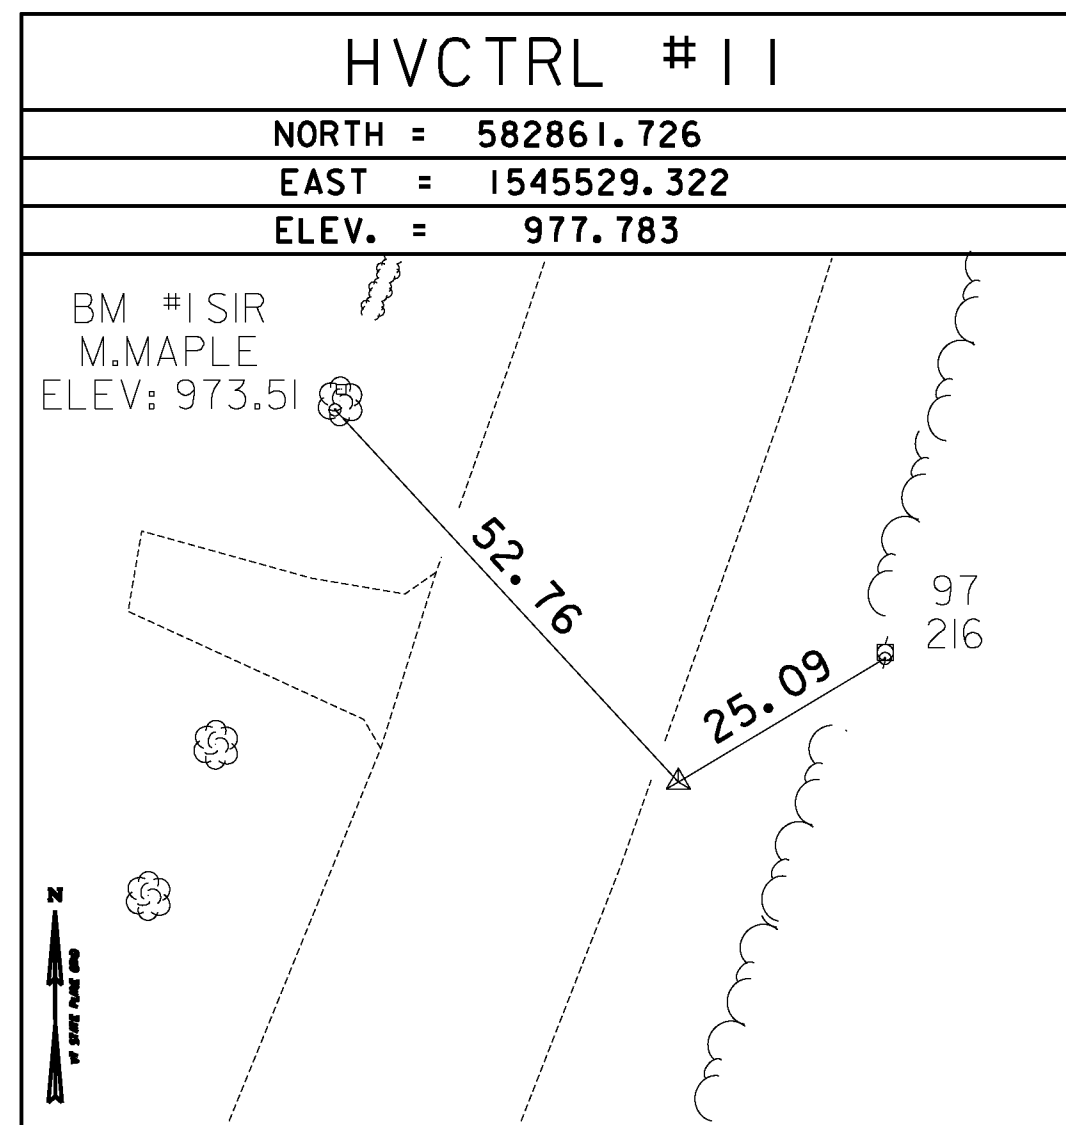
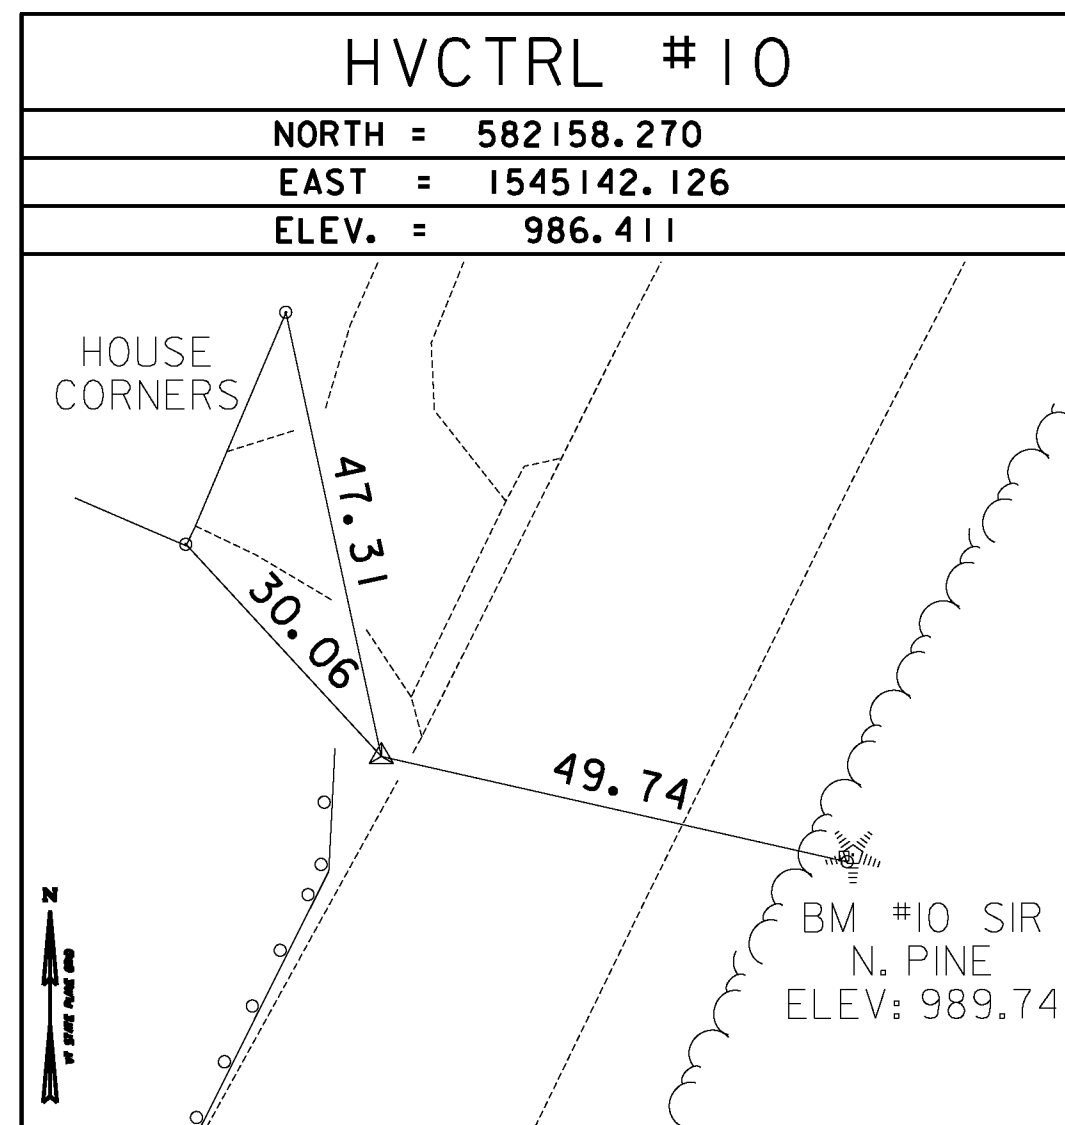
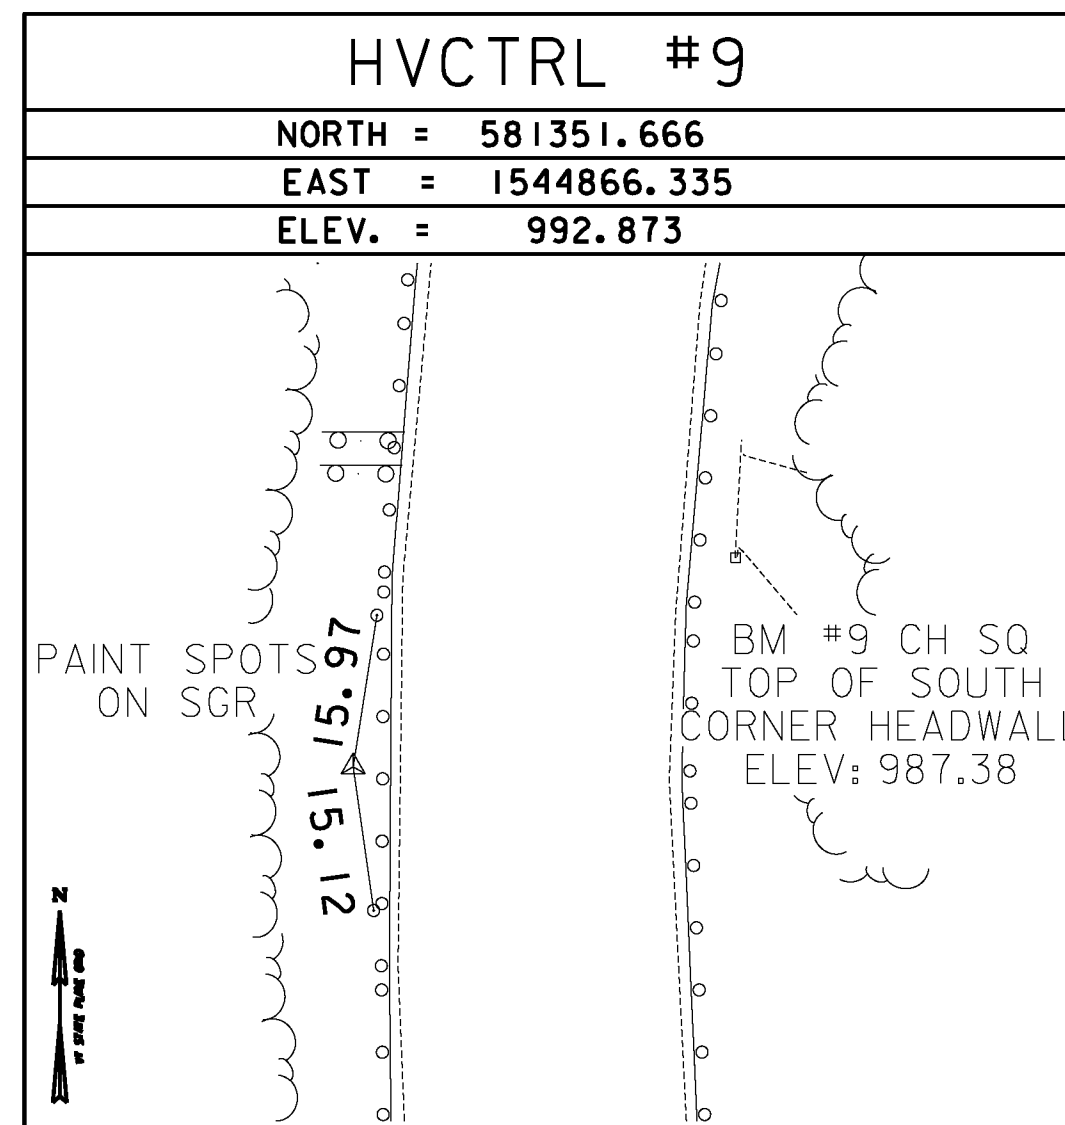
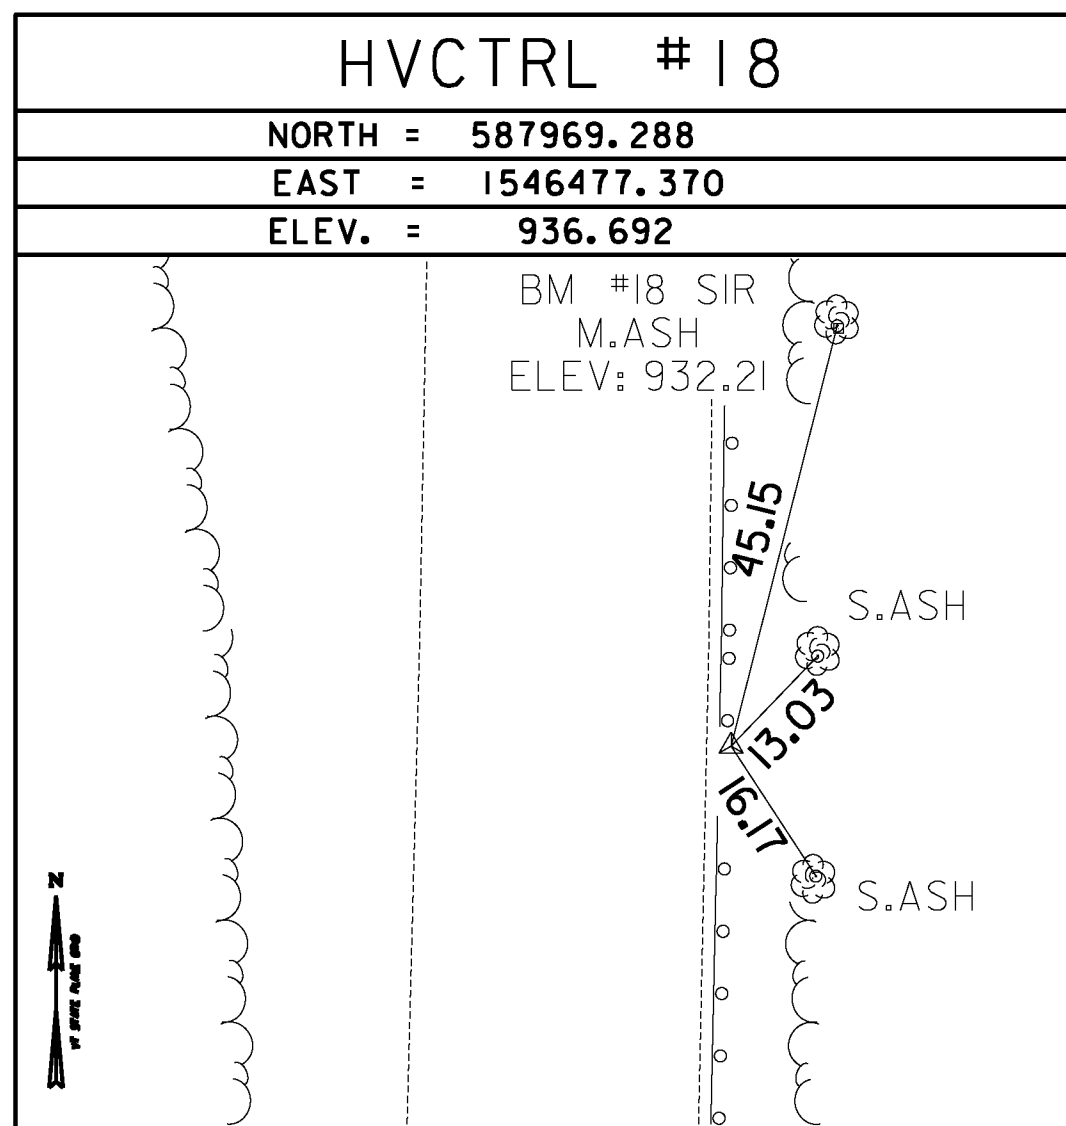
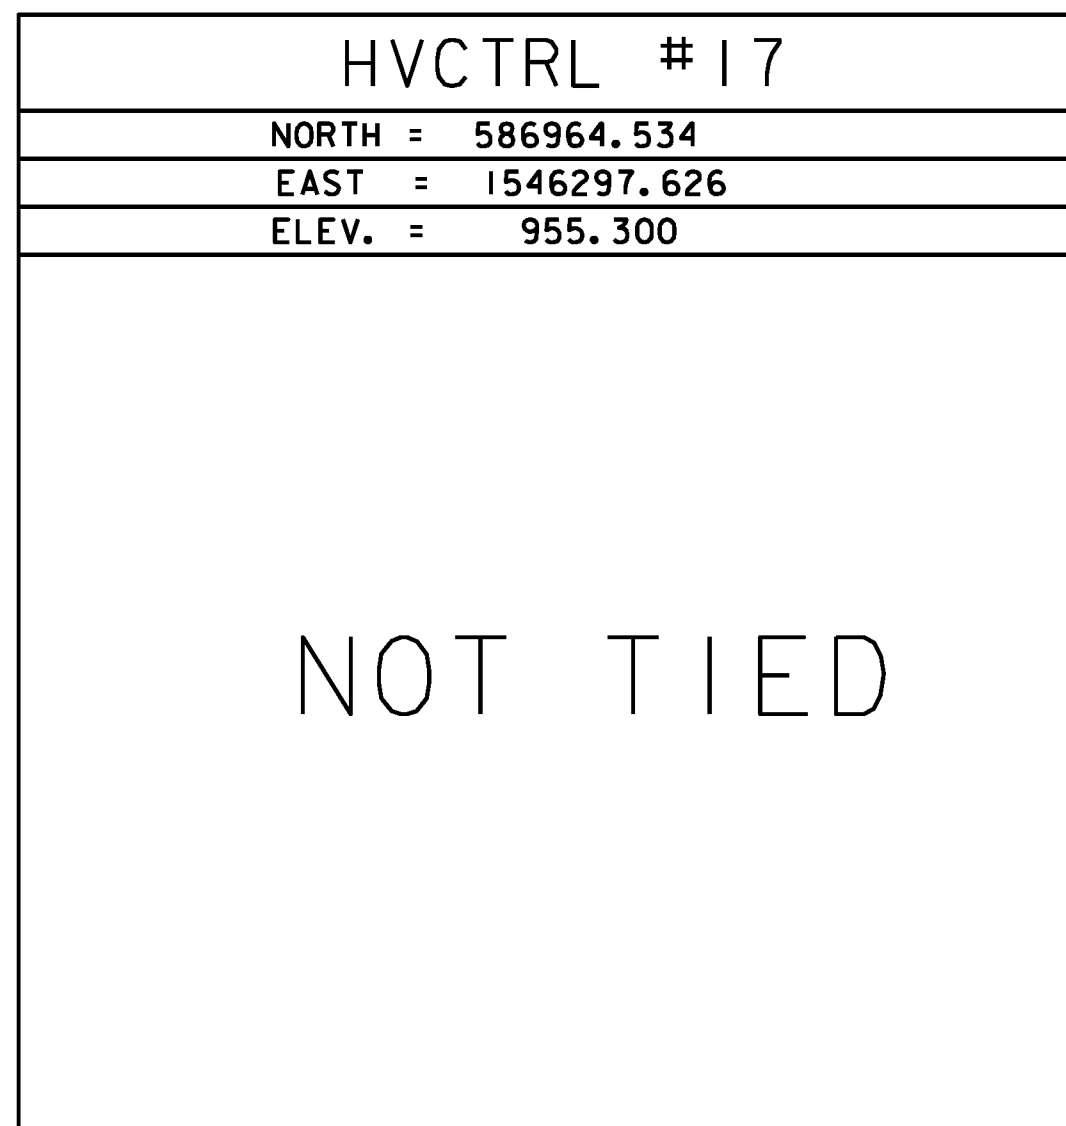
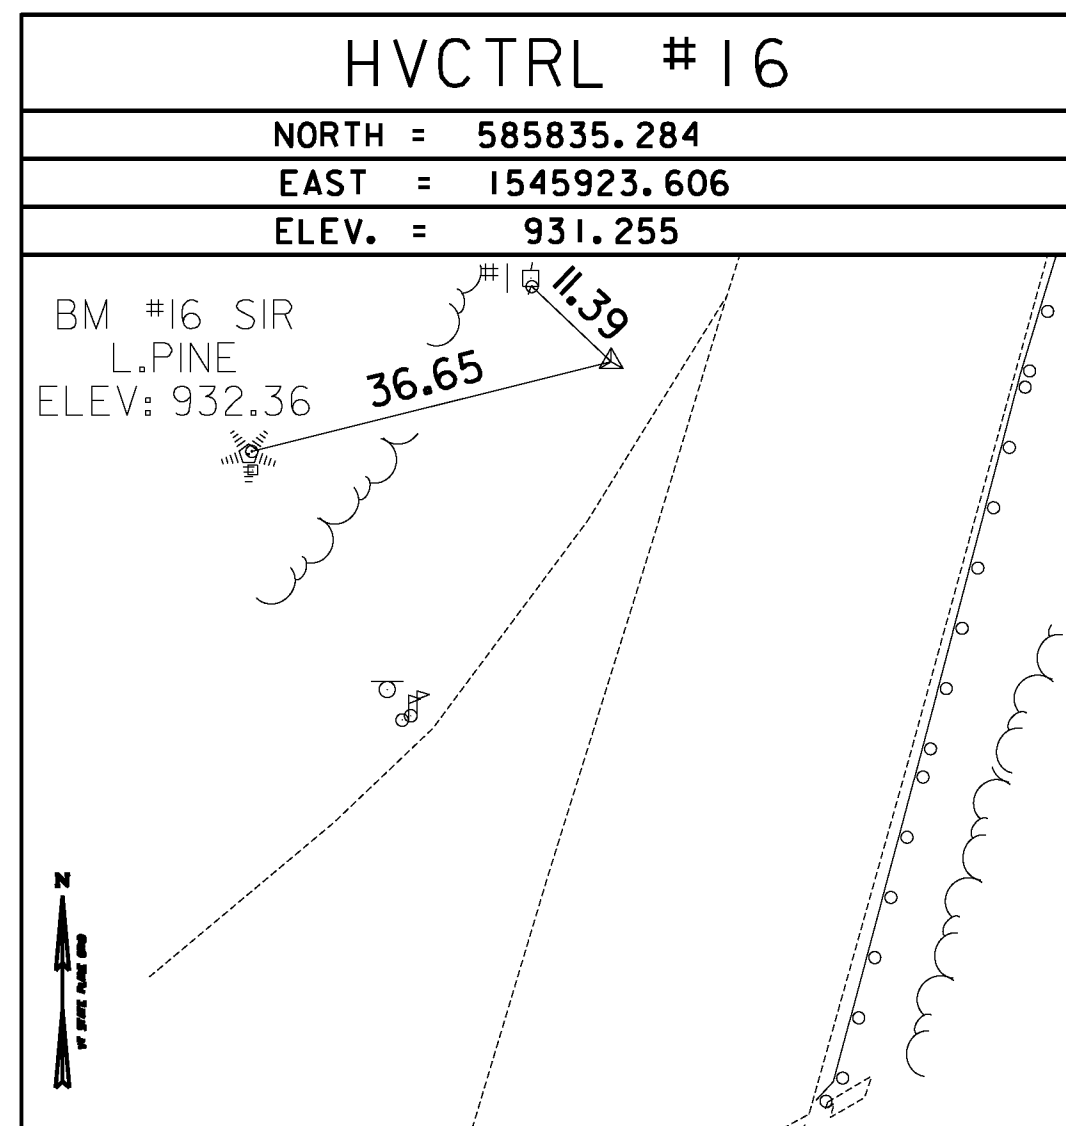







TRAVERSE TIES

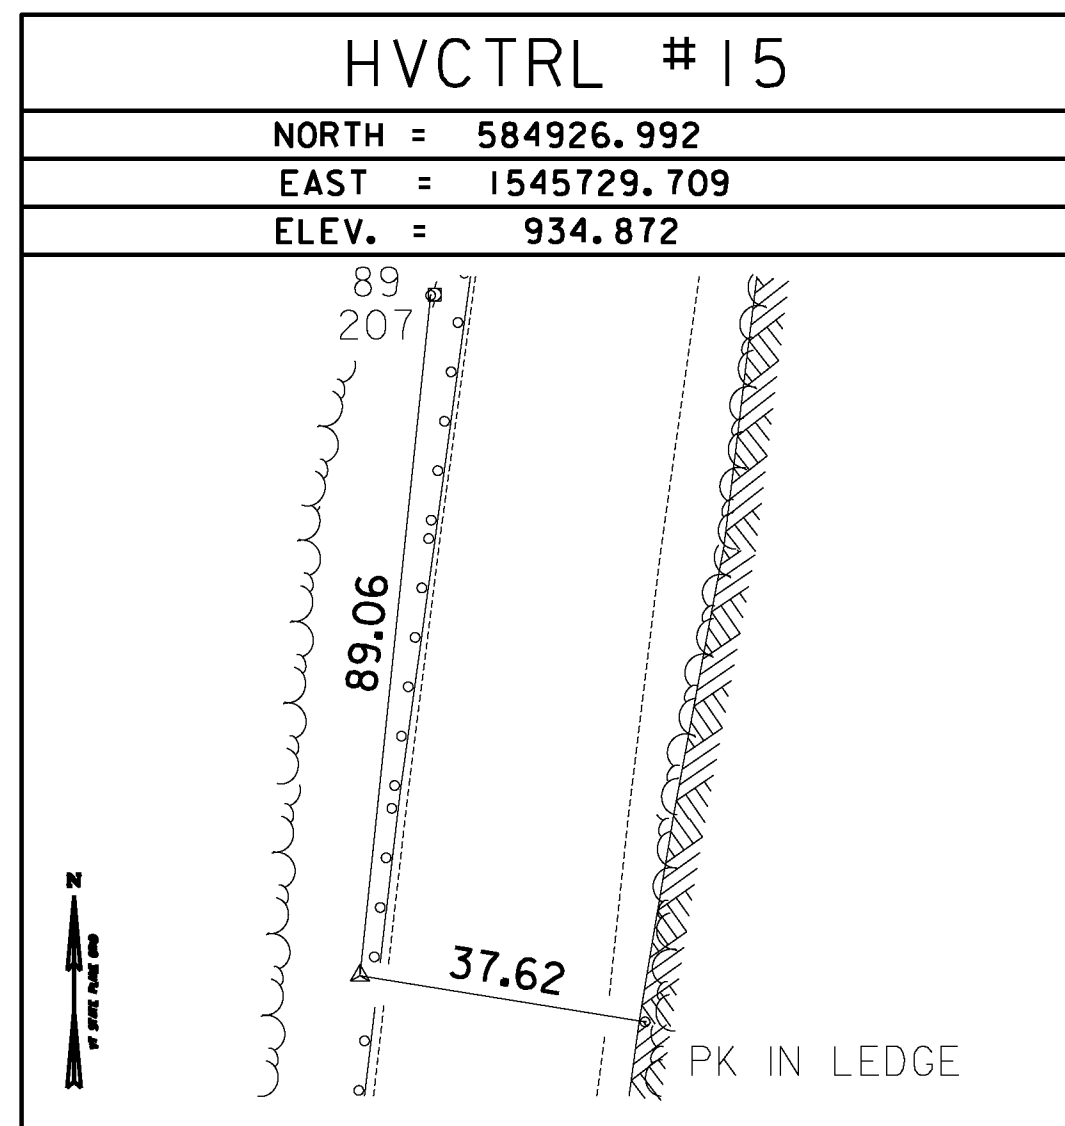

TRAVERSE TIES

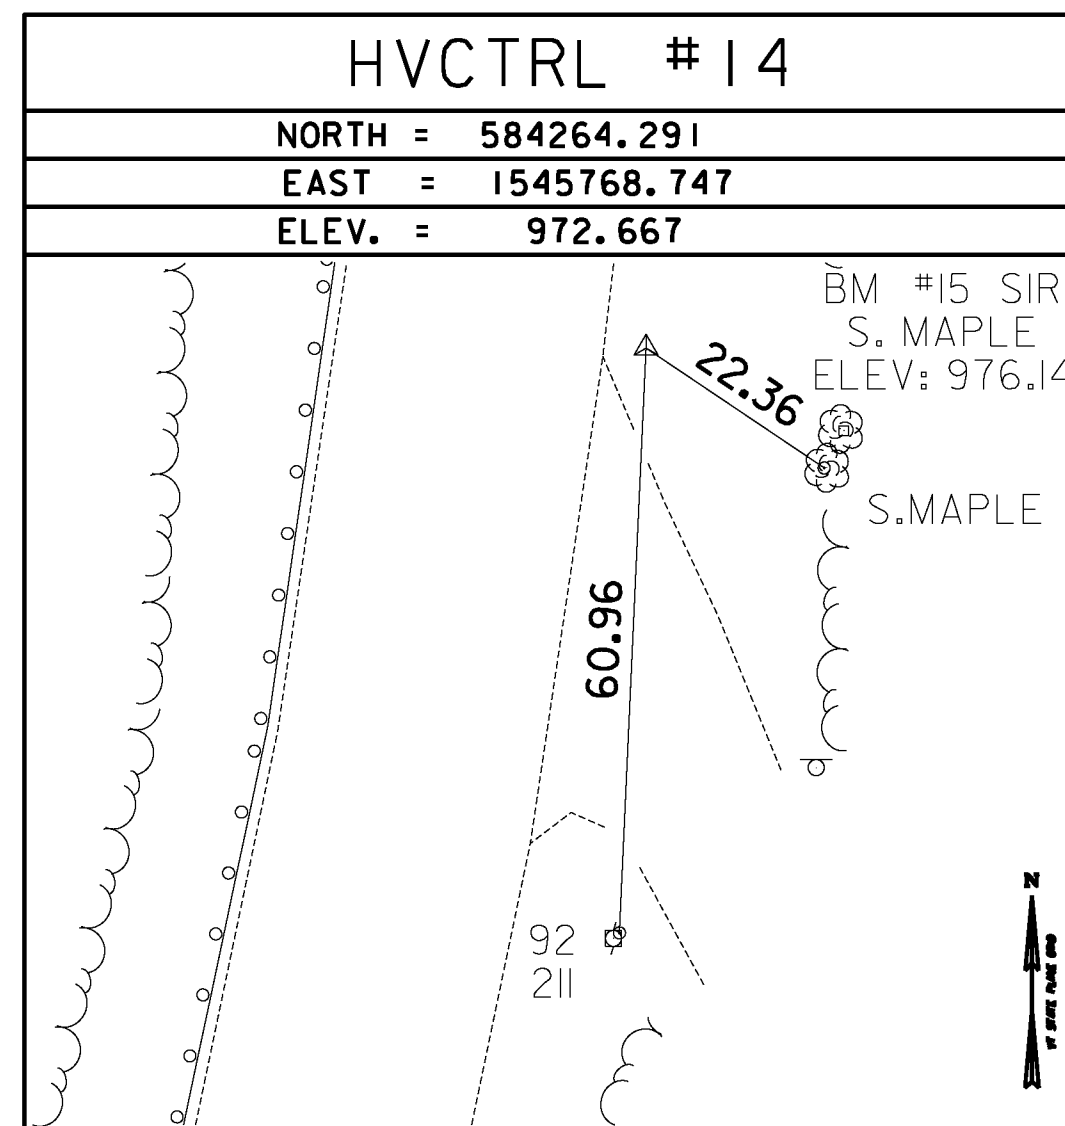

TRAVERSE TIES

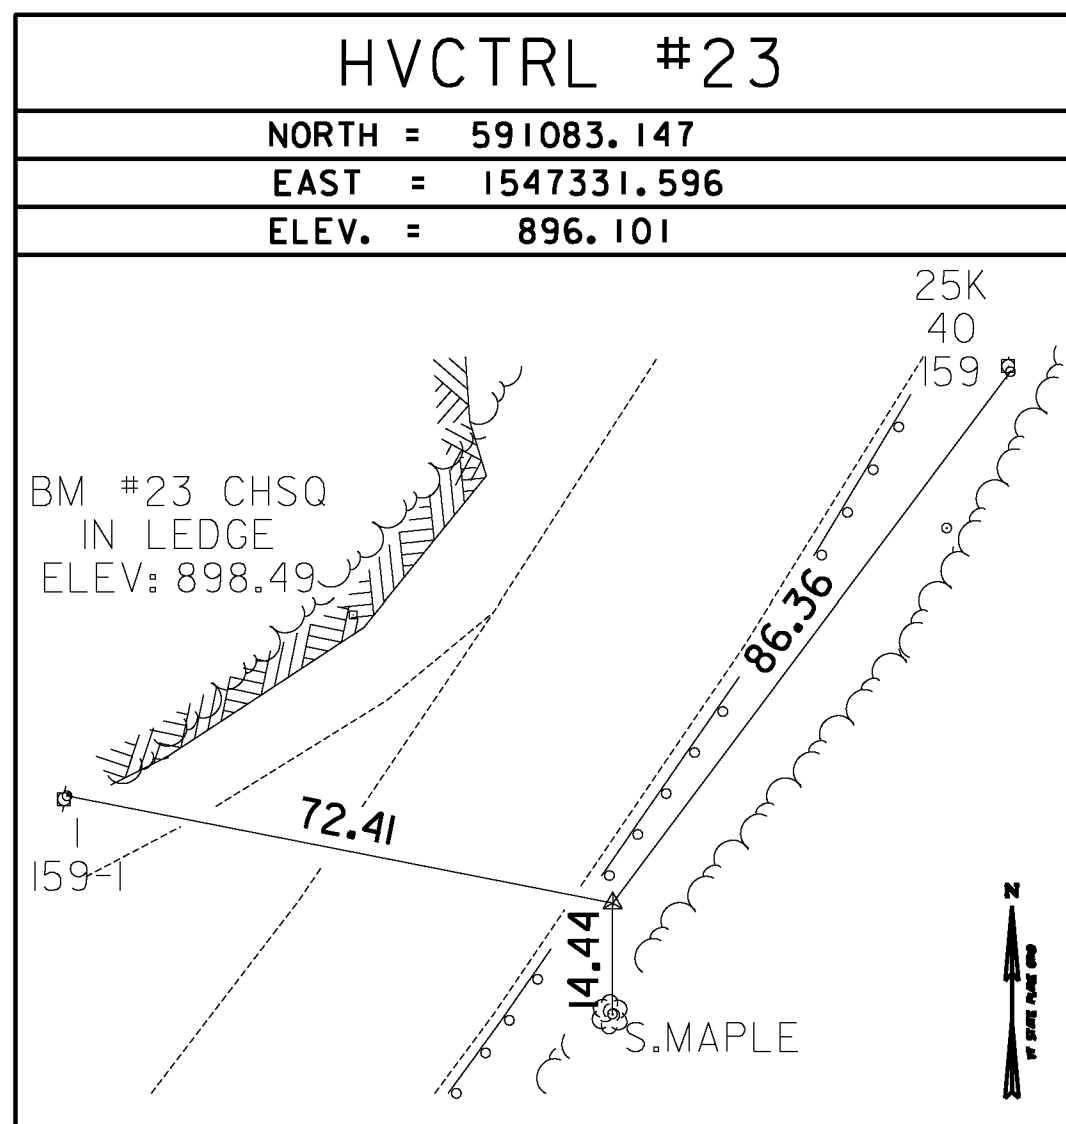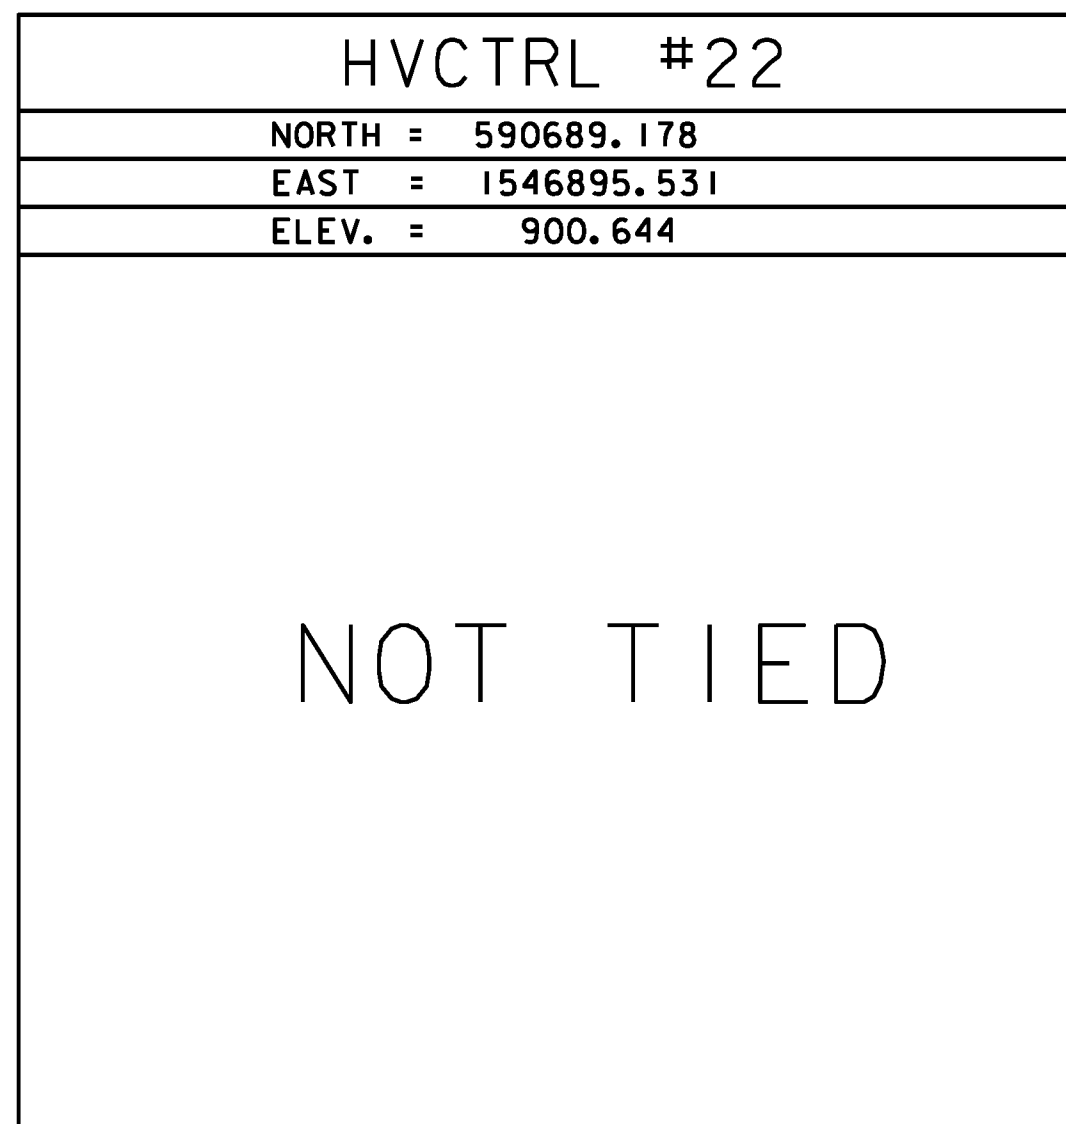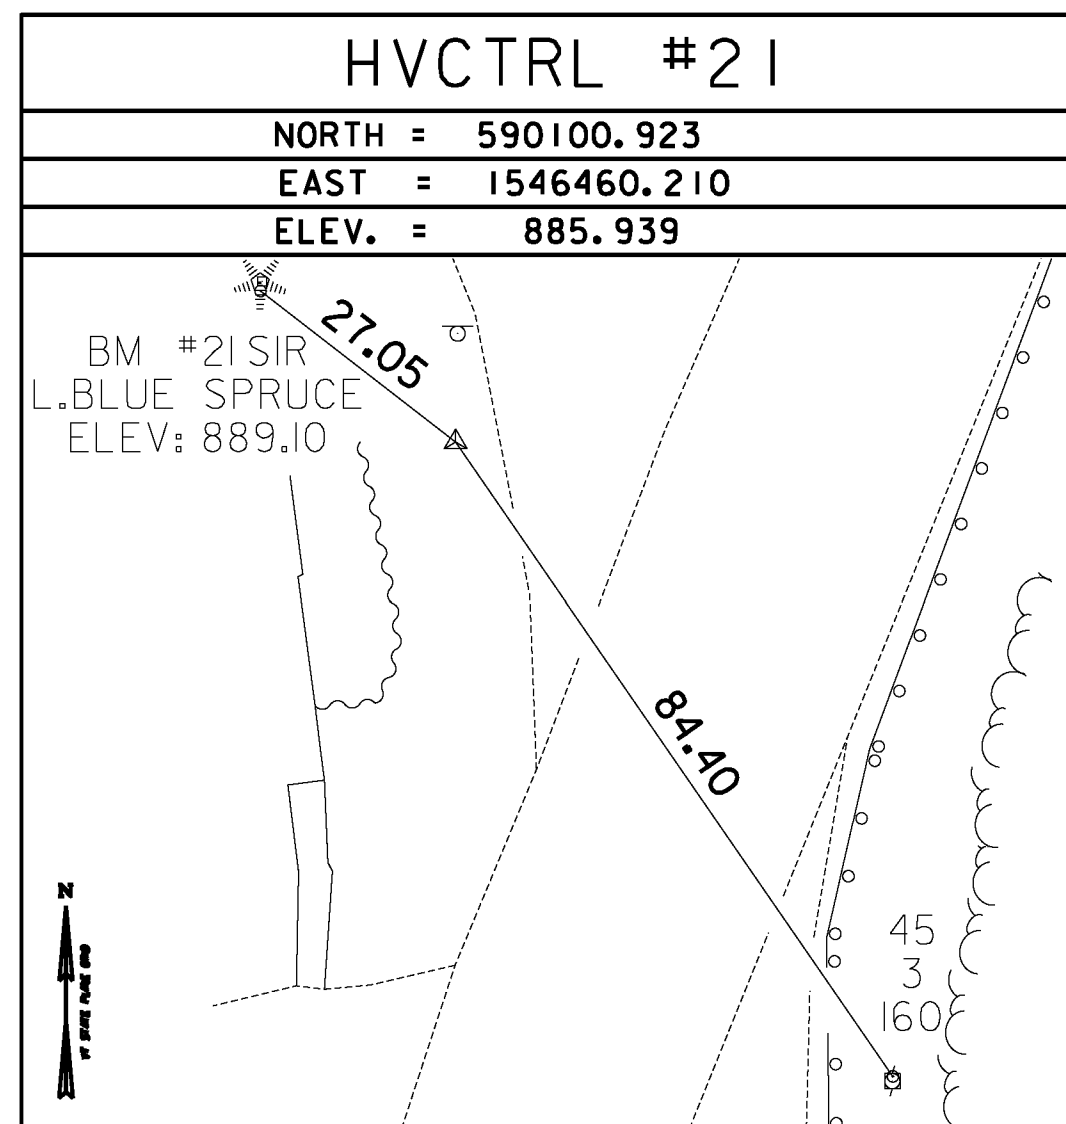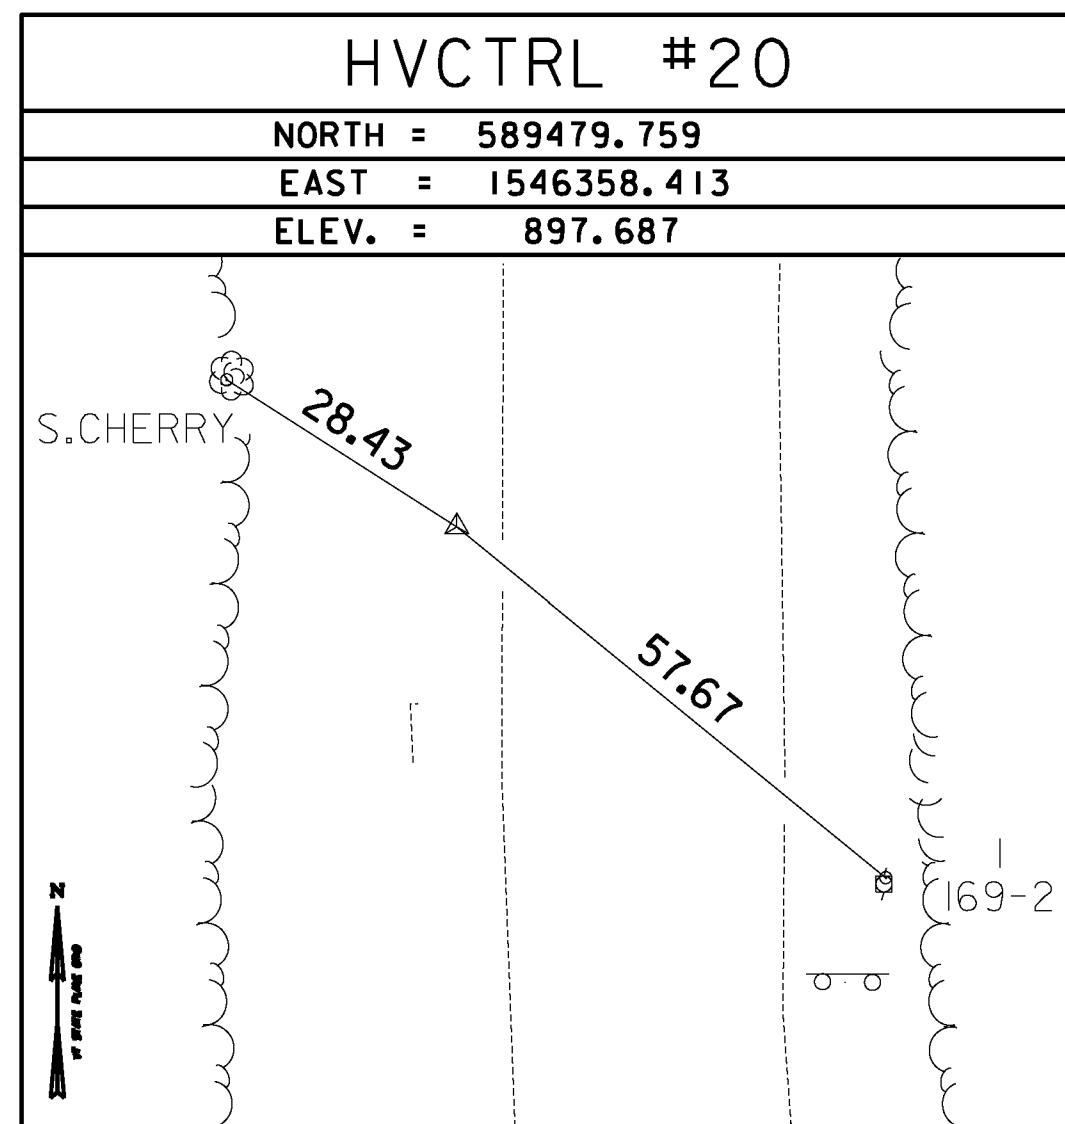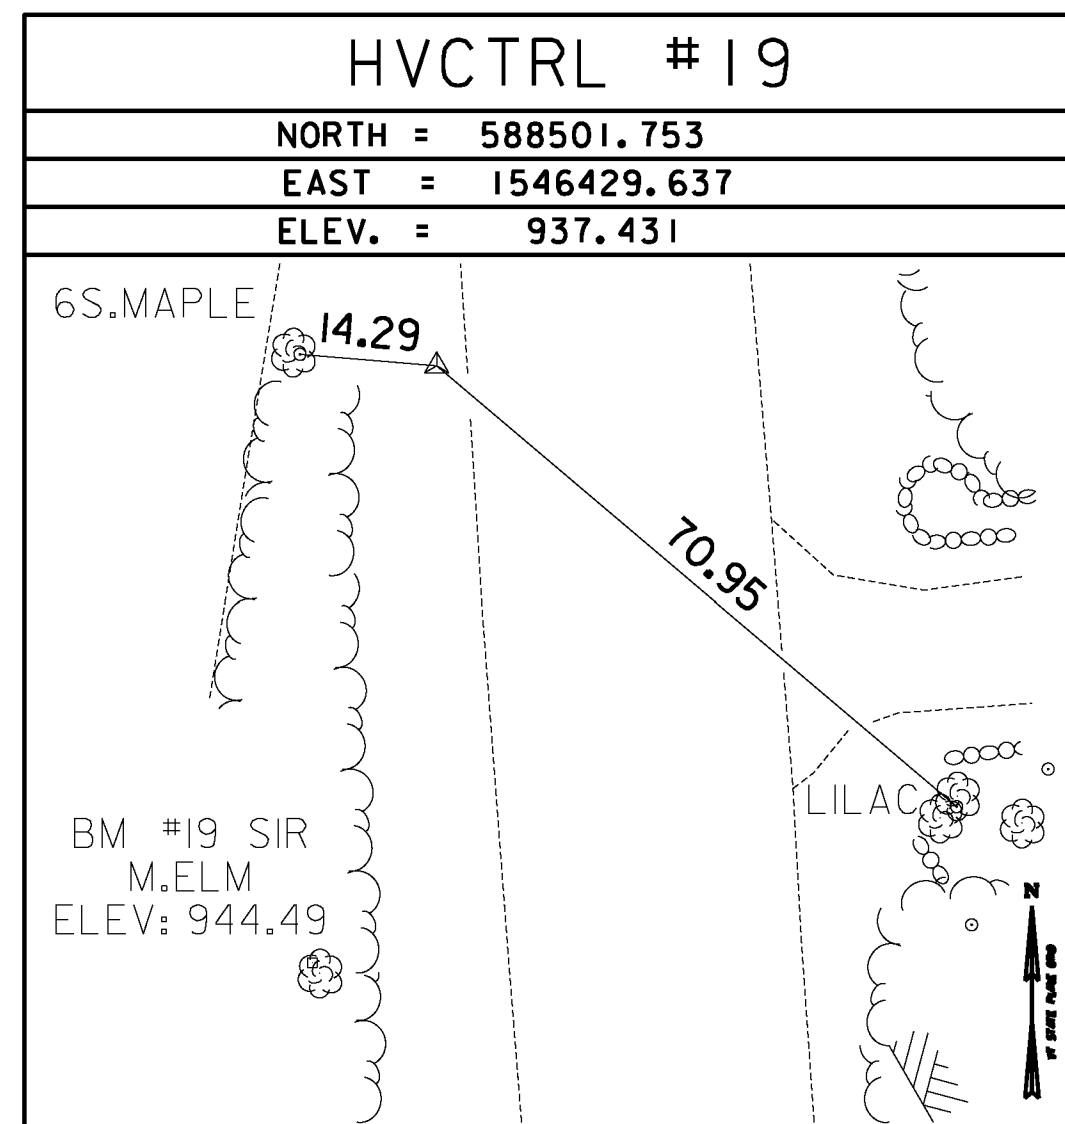

NOT TO SCALE

FILE NAME = U:\1762\CADD\N\STN\STP\_2506\p05b048\_Conv.eas\_Plan.dgn  
DATE/TIME = 12/20/2012 11:48:48 AM  
USER = WGP

|            |          |
|------------|----------|
| DATUM      |          |
| VERTICAL   | NAVD 88  |
| HORIZONTAL | NAD (96) |
| ADJUSTMENT | COMPASS  |

|                     |                                   |                             |
|---------------------|-----------------------------------|-----------------------------|
| <b>TIE SHEET #2</b> | PROJECT NAME: WARREN - WAITSFIELD | PROJECT NUMBER: STP 2506(1) |
|                     | FILE NAME: p05b048.dgn            | PLOT DATE: 12/20/2012       |
|                     | PROJECT LEADER: D.E.G.            | DRAWN BY: W.G.P.            |
|                     | DESIGNED BY: M.J.M.               | CHECKED BY: D.E.G.          |
|                     | IPARM FILE: p05b048b1t2.i         | SHEET 4 OF 310              |