
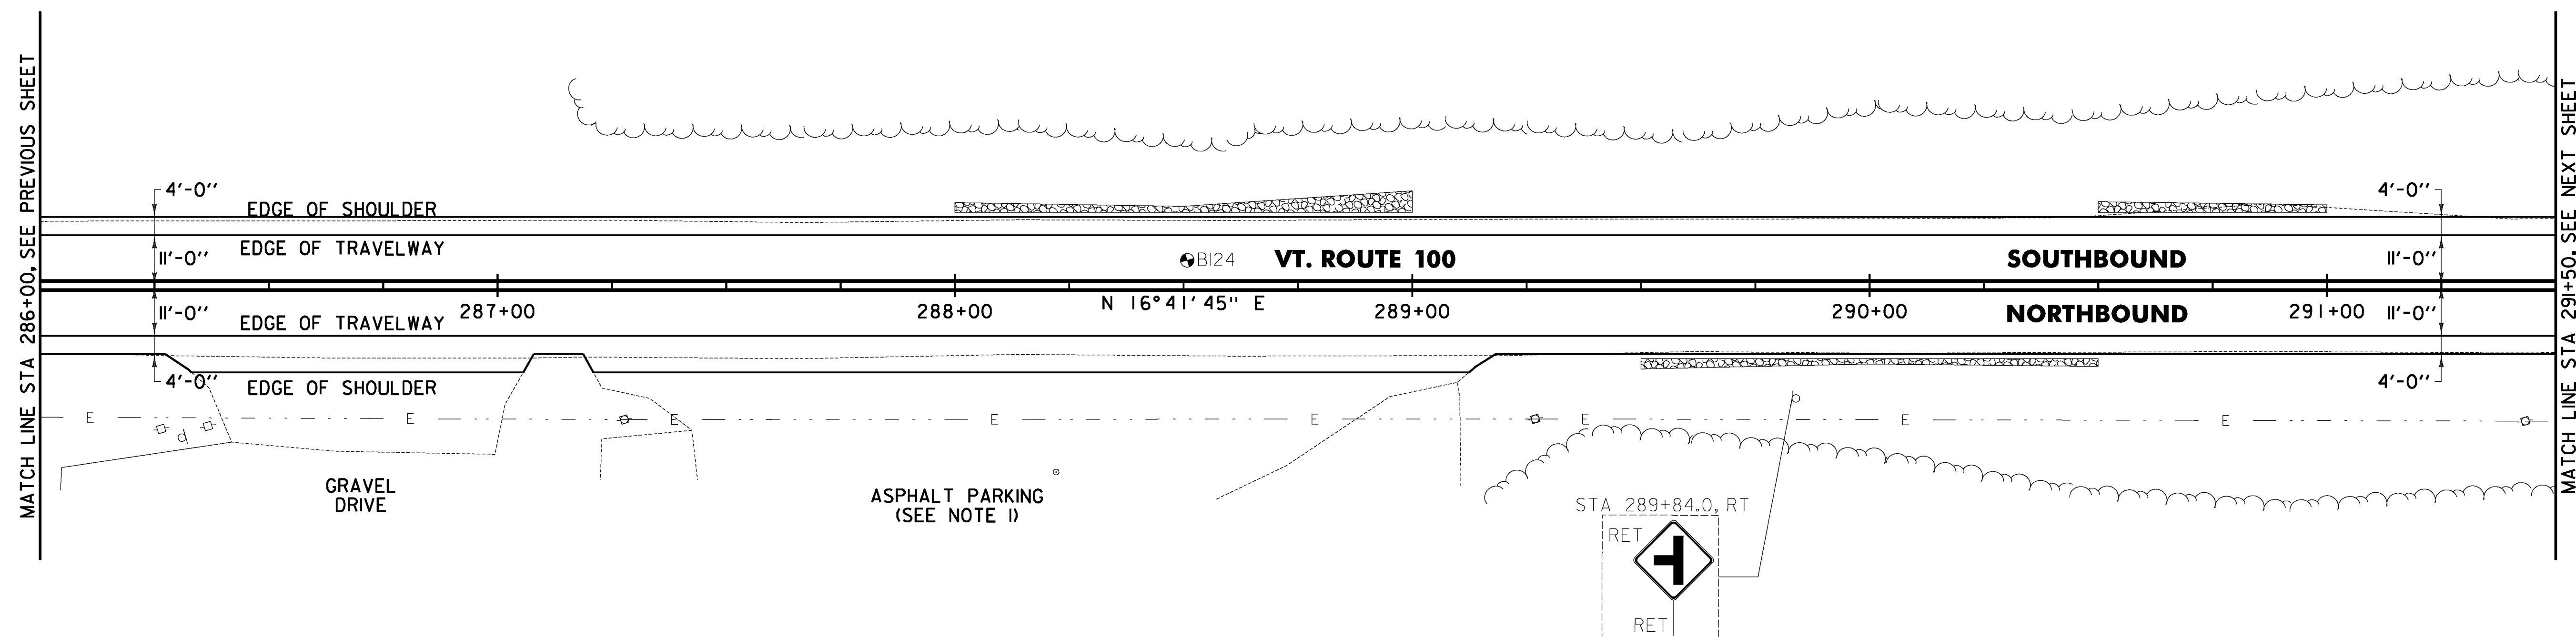


646.402 DURABLE 4 INCH WHITE LINE, THERMOPLASTIC OR
 646.403 DURABLE 4 INCH WHITE LINE, EPOXY PAINT OR
 646.404 DURABLE 4 INCH WHITE LINE, POLYUREA
 (ALL LINES WILL INCLUDE EDGE LINE BREAKS AND
 RADII FOR TOWN HIGHWAYS)
 WARREN:
 STA 286+00.00 - STA 291+50.00 LT & RT

646.412 DURABLE 4 INCH YELLOW LINE, THERMOPLASTIC OR
 646.413 DURABLE 4 INCH YELLOW LINE, EPOXY PAINT OR
 646.414 DURABLE 4 INCH YELLOW LINE, POLYUREA
 (ALL LINES WILL INCLUDE C/L BREAKS FOR
 TOWN HIGHWAYS) S=SOLID, D=DASHED
 WARREN:
 STA 286+00.00 - STA 291+50.00 LT C RT
 S - S

646.602 TEMPORARY 4 INCH WHITE LINE, PAINT
 (ALL LINES WILL INCLUDE EDGE LINE BREAKS AND
 RADII FOR TOWN HIGHWAYS)
 WARREN:
 STA 286+00.00 - STA 291+50.00 LT & RT

646.612 TEMPORARY 4 INCH YELLOW LINE, PAINT
 (ALL LINES WILL INCLUDE C/L BREAKS FOR
 TOWN HIGHWAYS) S=SOLID, D=DASHED
 WARREN:
 STA 286+00.00 - STA 291+50.00 LT C RT
 S - S

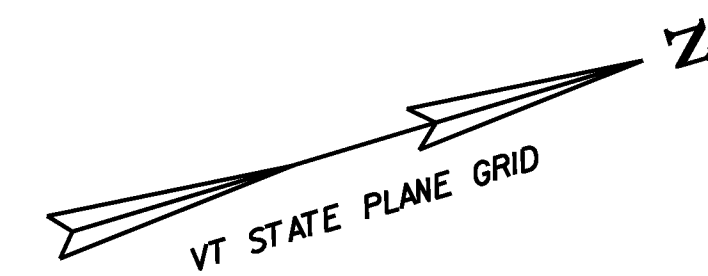

649.31 GEOTEXTILE UNDER STONE FILL
 WARREN:
 STA 288+00.0 - STA 289+00.0 LT (51.3 SY)
 STA 289+50.0 - STA 290+50.0 RT (42.4 SY)
 STA 290+50.0 - STA 291+00.0 LT (24.5 SY)

613.10 STONE FILL, TYPE I
 WARREN:
 STA 288+00.0 - STA 289+00.0 LT (3.2 CY)
 STA 289+50.0 - STA 290+50.0 RT (2.9 CY)
 STA 290+50.0 - STA 291+00.0 LT (4.7 CY)

651.40 GRUBBING MATERIAL
 WARREN:
 STA 288+00.0 - STA 289+00.0 LT (29.1 SY)
 STA 289+50.0 - STA 290+50.0 RT (20.2 SY)
 STA 290+50.0 - STA 291+00.0 LT (13.4 SY)



653.20 TEMPORARY EROSION MATTING
 WARREN:
 STA 288+00.0 - STA 289+00.0 LT (29.1 SY)
 STA 289+50.0 - STA 290+50.0 RT (20.2 SY)
 STA 290+50.0 - STA 291+00.0 LT (13.4 SY)

NOTE:

1. PROVIDE A 4 FT WIDE, 1/2" TYPE IVS APRON FOR THE
 EXISTING ASPHALT PARKING AREA. ANY REQUIRED EXCAVATION
 SHALL BE PERFORMED AS DIRECTED BY THE ENGINEER AND
 PAID FOR UNDER ITEM 608.25 ALL PURPOSE EXCAVATOR
 RENTAL, TYPE I.

SOIL BORING DATA			
BORING #	DEPTH (FT.)	PCC	COMMENTS
BI24	5.0	NO	

LEGEND

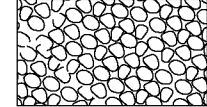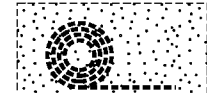-  ITEM 613.10 STONE FILL, TYPE I
-  ITEM 653.20 TEMPORARY EROSION MATTING



SIGN LEGEND
 R = REMOVE
 S = SALVAGE
 N = NEW
 RET = RETAIN
 B-B = BACK TO BACK
 EXISTING = -----
 NEW = _____
 ⊕ = RETURN TO THE
 TOWN OF WARREN

**PROJECT
 LAYOUT
 SHEET #45**

PROJECT NAME: WARREN - WAITSFIELD
 PROJECT NUMBER: STP 2506(1)
 FILE NAME: p05b048.dgn
 PROJECT LEADER: D.E.G.
 DESIGNED BY: M.J.M.
 IPARM FILE: p05b048i45.i

PLOT DATE: 12/20/2012
 DRAWN BY: W.G.P.
 CHECKED BY: D.E.G.
 SHEET 71 OF 310