
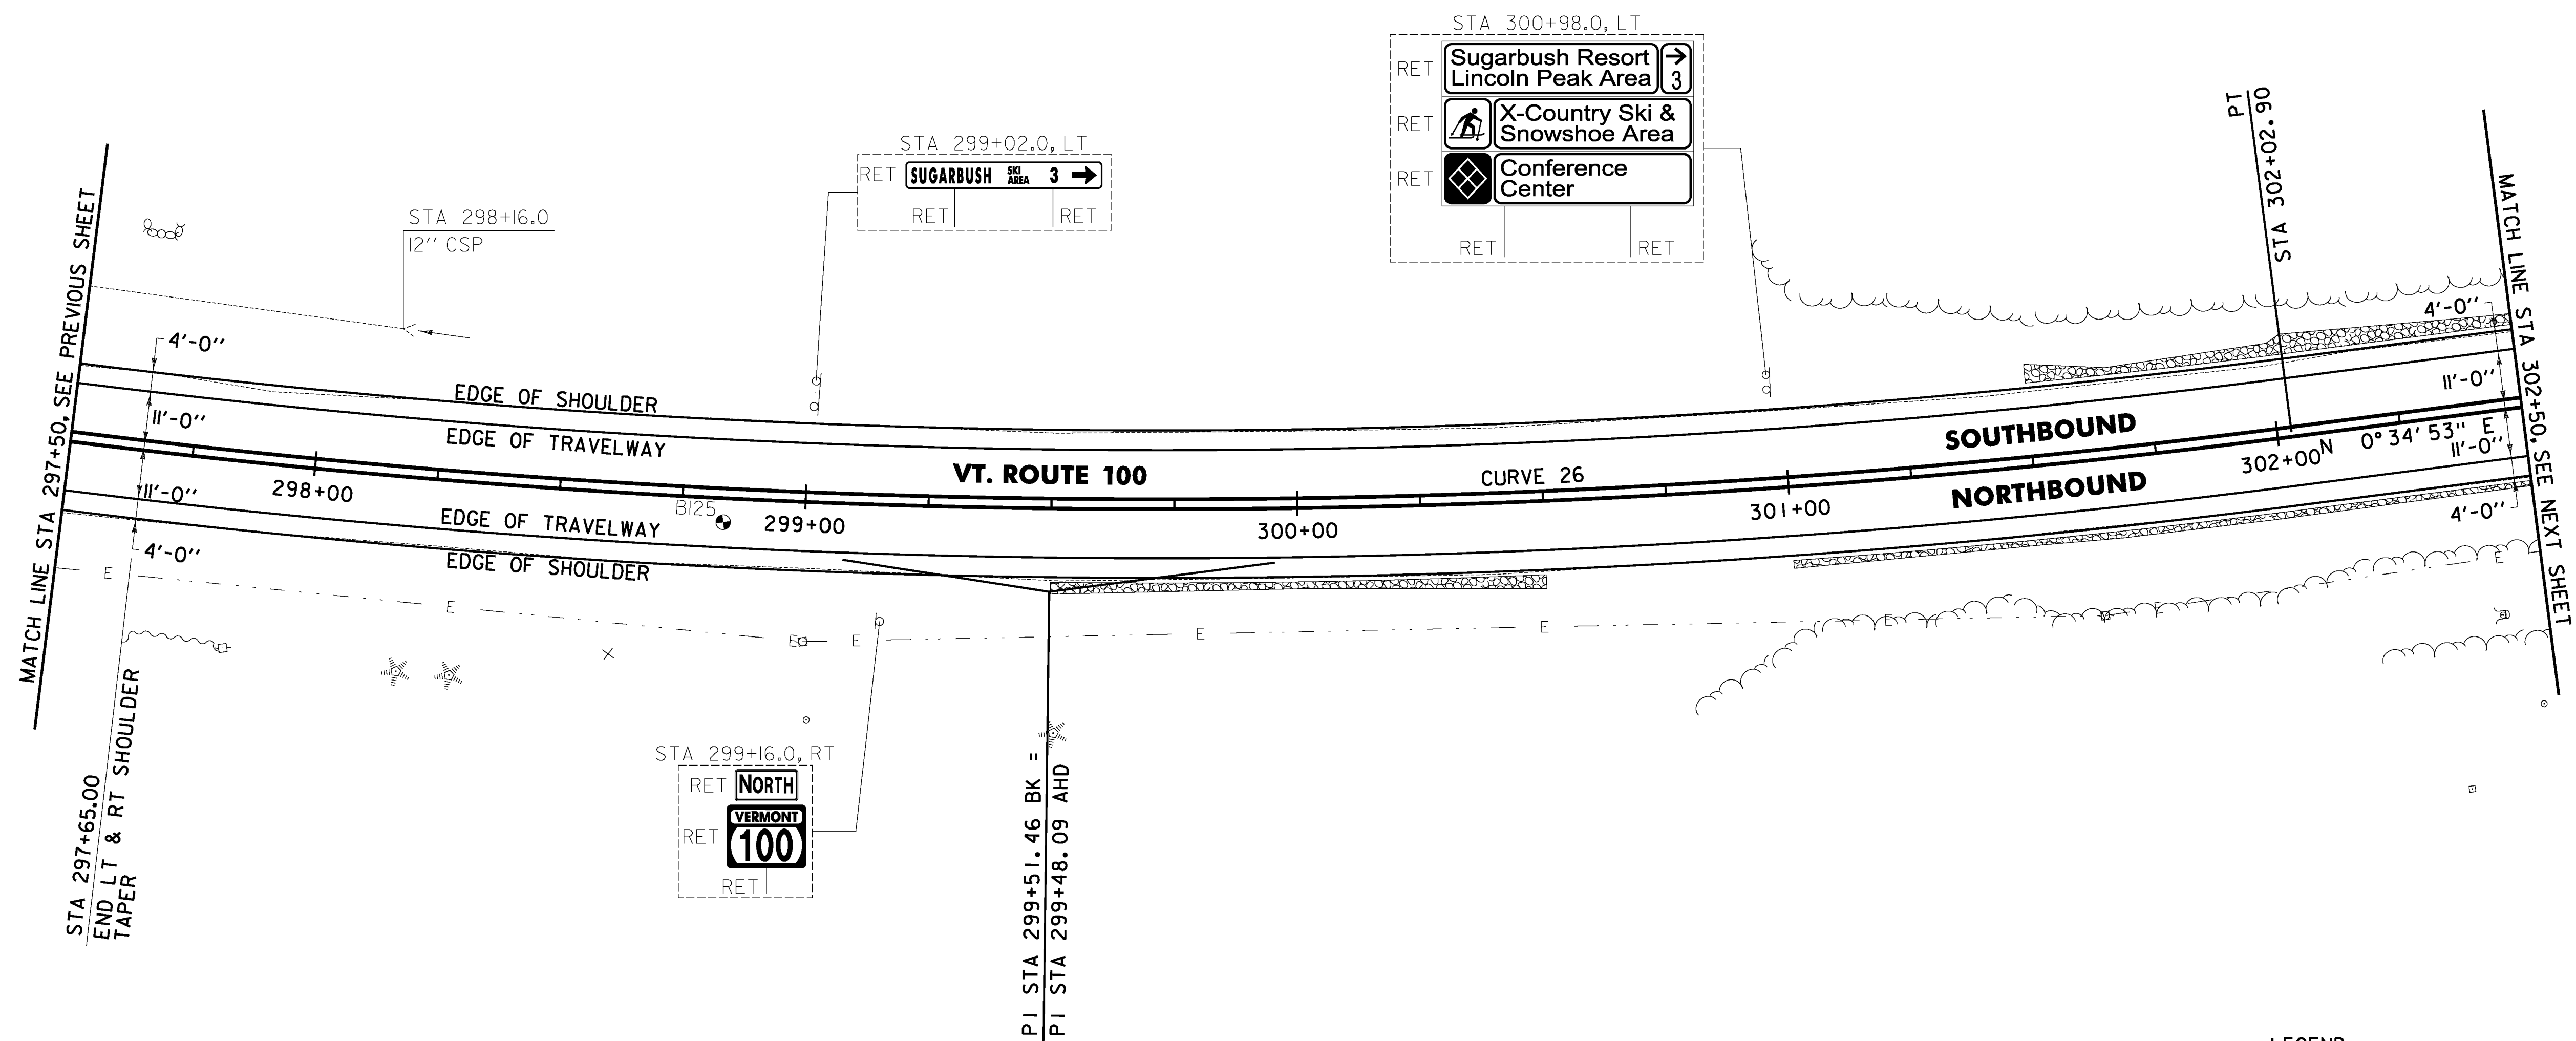


646.402 DURABLE 4 INCH WHITE LINE, THERMOPLASTIC OR
 646.403 DURABLE 4 INCH WHITE LINE, EPOXY PAINT OR
 646.404 DURABLE 4 INCH WHITE LINE, POLYUREA
 (ALL LINES WILL INCLUDE EDGE LINE BREAKS AND
 RADII FOR TOWN HIGHWAYS)
 WARREN:
 STA 297+50.00 - STA 302+50.00 LT & RT

646.412 DURABLE 4 INCH YELLOW LINE, THERMOPLASTIC OR
 646.413 DURABLE 4 INCH YELLOW LINE, EPOXY PAINT OR
 646.414 DURABLE 4 INCH YELLOW LINE, POLYUREA
 (ALL LINES WILL INCLUDE C/L BREAKS FOR
 TOWN HIGHWAYS) S=SOLID, D=DASHED
 WARREN:
 STA 297+50.00 - STA 302+50.00 LT C RT
 S - S

646.602 TEMPORARY 4 INCH WHITE LINE, PAINT
 (ALL LINES WILL INCLUDE EDGE LINE BREAKS AND
 RADII FOR TOWN HIGHWAYS)
 WARREN:
 STA 297+50.00 - STA 302+50.00 LT & RT

646.612 TEMPORARY 4 INCH YELLOW LINE, PAINT
 (ALL LINES WILL INCLUDE C/L BREAKS FOR
 TOWN HIGHWAYS) S=SOLID, D=DASHED
 WARREN:
 STA 297+50.00 - STA 302+50.00 LT C RT
 S - S

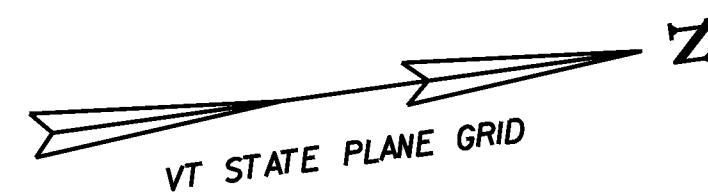

613.10 STONE FILL, TYPE I
 WARREN:
 STA 299+50.0 - STA 300+50.0 RT (3.4 CY)
 STA 301+00.0 - STA 302+50.0 RT (9.9 CY)
 STA 301+50.0 - STA 302+50.0 LT (12.8 CY)

651.40 GRUBBING MATERIAL
 WARREN:
 STA 299+50.0 - STA 300+50.0 RT (25.7 SY)
 STA 301+00.0 - STA 302+50.0 RT (27.7 SY)
 STA 301+50.0 - STA 302+50.0 LT (37.1 SY)


653.20 TEMPORARY EROSION MATTING
 WARREN:
 STA 299+50.0 - STA 300+50.0 RT (25.7 SY)
 STA 301+00.0 - STA 302+50.0 RT (27.7 SY)
 STA 301+50.0 - STA 302+50.0 LT (37.1 SY)

649.31 GEOTEXTILE UNDER STONE FILL
 WARREN:
 STA 299+50.0 - STA 300+50.0 RT (47.9 SY)
 STA 301+00.0 - STA 302+50.0 RT (61.0 SY)
 STA 301+50.0 - STA 302+50.0 LT (59.3 SY)

SOIL BORING DATA			
BORING #	DEPTH (FT.)	PCC	COMMENTS
B125	5.0	NO	

CURVE 26
 $\Delta = 16^{\circ} 06' 52''$
 $D = 3^{\circ} 10' 59''$
 $R = 1800.00'$
 $T = 254.81'$
 $L = 506.25'$
 $E = 17.95'$
 $e = 0.055 \text{ FT/FT}$

SIGN LEGEND
 R = REMOVE
 S = SALVAGE
 N = NEW
 RET = RETAIN
 B-B = BACK TO BACK
 EXISTING = -----
 NEW = _____
 ⊙ = RETURN TO THE TOWN OF WARREN

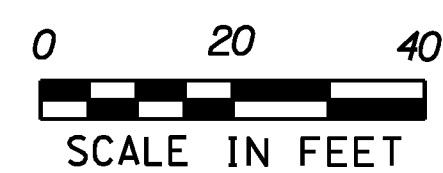

LEGEND

- ITEM 613.10 STONE FILL, TYPE I
- ITEM 653.20 TEMPORARY EROSION MATTING

PROJECT LAYOUT SHEET #47

PROJECT NAME: WARREN - WAITSFIELD
 PROJECT NUMBER: STP 2506(1)
 FILE NAME: p05b048.dgn
 PROJECT LEADER: D.E.G.
 DESIGNED BY: M.J.M.
 IPARM FILE: p05b048i47.i

PLOT DATE: 12/20/2012
 DRAWN BY: W.G.P.
 CHECKED BY: D.E.G.
 SHEET 73 OF 310