

MATCH LINE STA 308+00. SEE PREVIOUS SHEET


MATCH LINE STA 313+50. SEE NEXT SHEET

SOIL BORING DATA			
BORING #	DEPTH (FT.)	PCC	COMMENTS
BI26	5.0	NO	

NOTE:
 I. APPROXIMATE WETLAND LOCATIONS FROM STA 308+00 TO STA 309+00 LT AND FROM STA 308+00 TO STA 311+00 RT.

CURVE 27
 $\Delta = 50^\circ 48' 11''$
 $D = 9^\circ 28' 13''$
 $R = 605.00'$
 $T = 287.29'$
 $L = 536.44'$
 $E = 64.75'$
 $e = 0.080 \text{ FT/FT}$

SIGN LEGEND
 R = REMOVE
 S = SALVAGE
 N = NEW
 RET = RETAIN
 B-B = BACK TO BACK
 EXISTING = -----
 NEW = _____
 ⊙ = RETURN TO THE TOWN OF WARREN

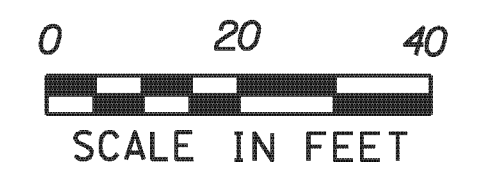

LEGEND

	ITEM 613.10 STONE FILL, TYPE I
	ITEM 653.20 TEMPORARY EROSION MATTING
	NO PAVING WORK TO BE PERFORMED IN THIS AREA UNDER STP 2506(I)

PROJECT LAYOUT SHEET #49	PROJECT NAME: WARREN - WAITSFIELD	PLOT DATE: 12/20/2012
	PROJECT NUMBER: STP 2506(I)	DRAWN BY: W.G.P.
	FILE NAME: p05b048.dgn PROJECT LEADER: D.E.G. DESIGNED BY: M.J.M. IPARM FILE: p05b048i49.i	CHECKED BY: D.E.G. SHEET 75 OF 310

FILE NAME: U:\1762\CADD\N\STP\2506\p05b048_Contract Plans.dgn
 DATE/TIME: 12/20/2012 10:48:48 AM
 USER: WGP