

646.402 DURABLE 4 INCH WHITE LINE, THERMOPLASTIC OR
 646.403 DURABLE 4 INCH WHITE LINE, EPOXY PAINT OR
 646.404 DURABLE 4 INCH WHITE LINE, POLYUREA
 (ALL LINES WILL INCLUDE EDGE LINE BREAKS AND
 RADII FOR TOWN HIGHWAYS)
 WAITSFIELD:
 STA 6+00.00 - STA 11+50.00 LT & RT



646.412 DURABLE 4 INCH YELLOW LINE, THERMOPLASTIC OR
 646.413 DURABLE 4 INCH YELLOW LINE, EPOXY PAINT OR
 646.414 DURABLE 4 INCH YELLOW LINE, POLYUREA
 (ALL LINES WILL INCLUDE C/L BREAKS FOR
 TOWN HIGHWAYS) S=SOLID, D=DASHED
 WAITSFIELD:
 STA 6+00.00 - STA 11+50.00

	LT	C	RT
	S	-	S

646.602 TEMPORARY 4 INCH WHITE LINE, PAINT
 (ALL LINES WILL INCLUDE EDGE LINE BREAKS AND
 RADII FOR TOWN HIGHWAYS)
 WAITSFIELD:
 STA 6+00.00 - STA 11+50.00 LT & RT

646.612 TEMPORARY 4 INCH YELLOW LINE, PAINT
 (ALL LINES WILL INCLUDE C/L BREAKS FOR
 TOWN HIGHWAYS) S=SOLID, D=DASHED
 WAITSFIELD:
 STA 6+00.00 - STA 11+50.00

	LT	C	RT
	S	-	S

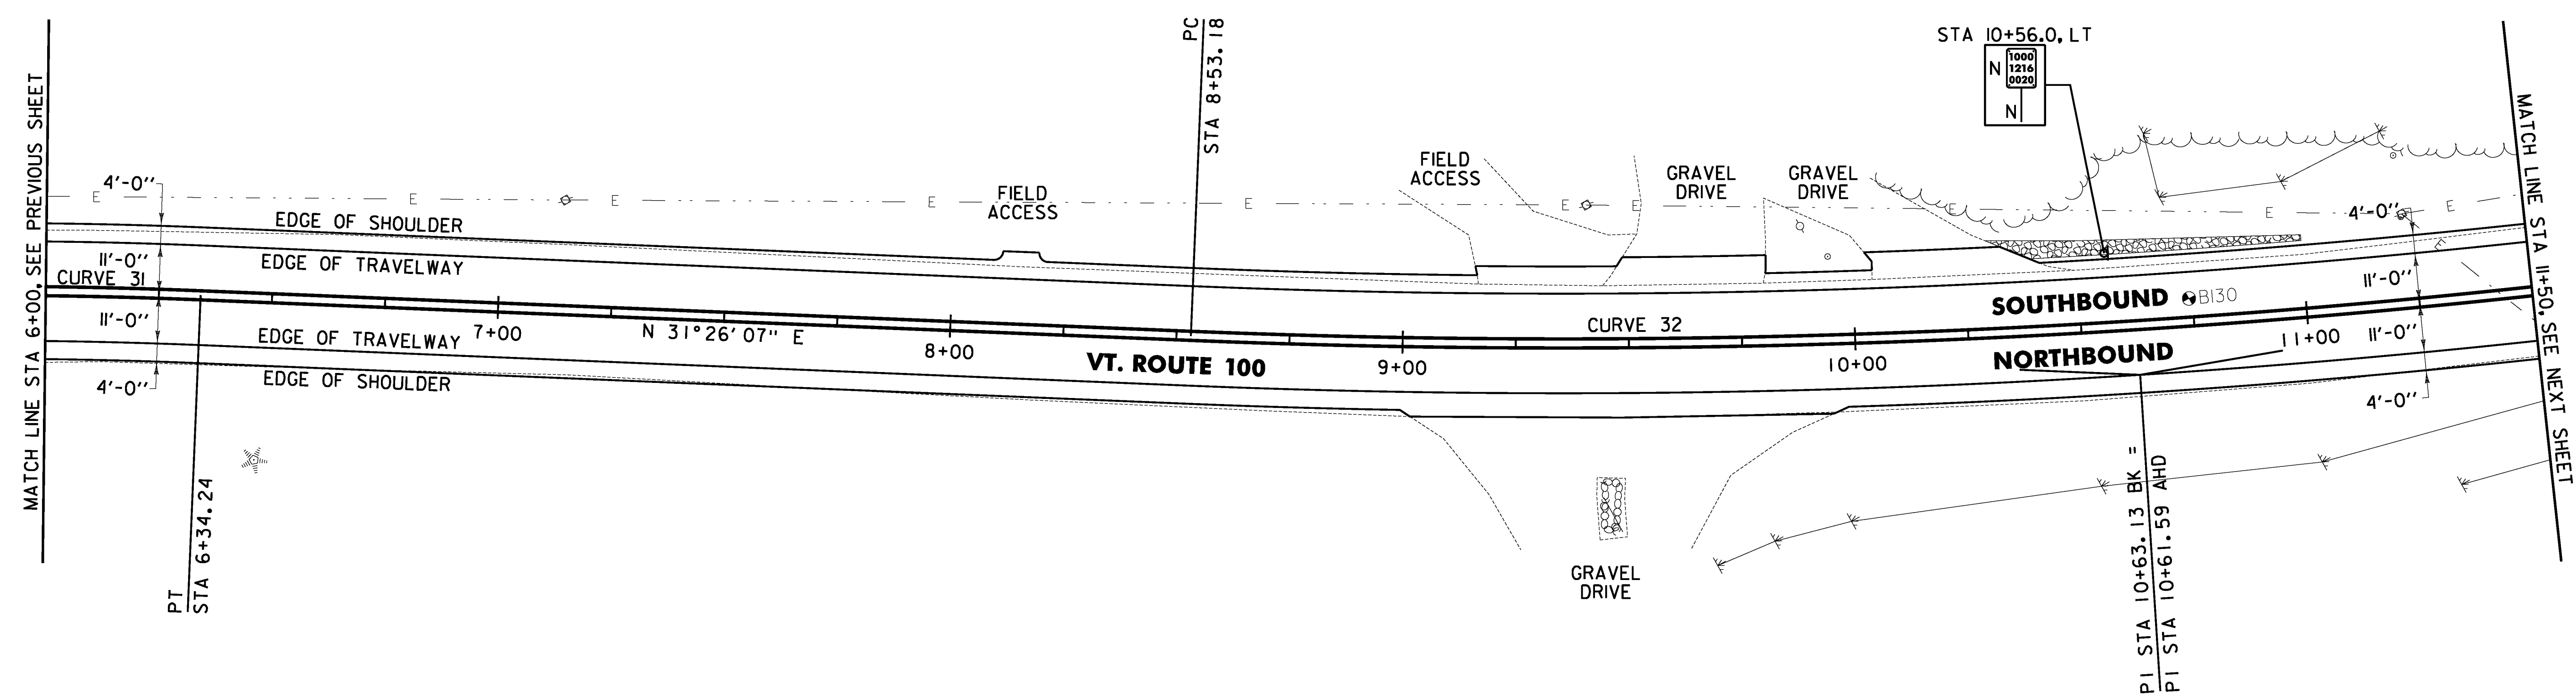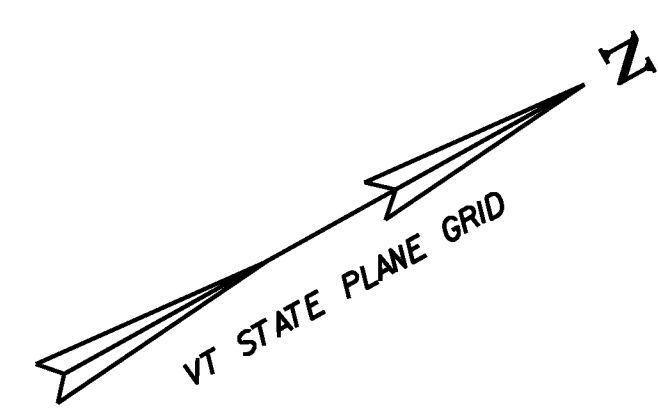

SOIL BORING DATA			
BORING #	DEPTH (FT.)	PCC	COMMENTS
BI30	5.0	NO	

NOTE:
 1. APPROXIMATE WETLAND LOCATION FROM
 STA 10+50 TO STA 11+50 RT.

649.31 GEOTEXTILE UNDER STONE FILL
 WARREN:
 STA 10+30.0 - STA 11+00.0 LT (64.7 SY)

613.10 STONE FILL, TYPE I
 WAITSFIELD:
 STA 10+30.0 - STA 11+00.0 LT (7.9 CY)


651.40 GRUBBING MATERIAL
 WAITSFIELD:
 STA 10+30.0 - STA 11+00.0 LT (42.5 SY)

653.20 TEMPORARY EROSION MATTING
 WAITSFIELD:
 STA 10+30.0 - STA 11+00.0 LT (42.5 SY)

CURVE 31
 $\Delta = 24^{\circ}00'06''$
 $D = 4^{\circ}58'56''$
 $R = 1150.00'$
 $T = 244.46'$
 $L = 481.74'$
 $E = 25.70'$
 $e = 0.072 \text{ FT/FT}$

CURVE 32
 $\Delta = 11^{\circ}59'06''$
 $D = 2^{\circ}51'53''$
 $R = 2000.00'$
 $T = 209.95'$
 $L = 418.36'$
 $E = 10.99'$
 $e = 0.051 \text{ FT/FT}$

SIGN LEGEND
 R = REMOVE
 S = SALVAGE
 N = NEW
 RET = RETAIN
 B-B = BACK TO BACK
 EXISTING = -----
 NEW = _____
 ⊙ = RETURN TO THE
 TOWN OF WAITSFIELD

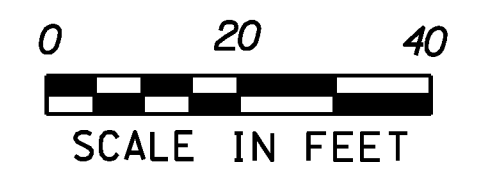

LEGEND

ITEM 613.10 STONE FILL, TYPE I

ITEM 653.20 TEMPORARY EROSION MATTING

PROJECT LAYOUT SHEET #55	PROJECT NAME: WARREN - WAITSFIELD	PLOT DATE: 12/20/2012
	PROJECT NUMBER: STP 2506(1)	DRAWN BY: W.G.P.
	FILE NAME: p05b048.dgn	CHECKED BY: D.E.G.
	DESIGNED BY: M.J.M.	SHEET 81 OF 310
	IPARM FILE: p05b048i55.i	

FILE NAME: U:\1762\CADD\N\STP\2506\p05b048_Contract Plans.dgn
 DATE/TIME: 12/20/2012 4:46:56
 USER: