

646.402 DURABLE 4 INCH WHITE LINE, THERMOPLASTIC OR
 646.403 DURABLE 4 INCH WHITE LINE, EPOXY PAINT OR
 646.404 DURABLE 4 INCH WHITE LINE, POLYUREA
 (ALL LINES WILL INCLUDE EDGE LINE BREAKS AND
 RADII FOR TOWN HIGHWAYS)
 WAITSFIELD:
 STA 11+50.00 - STA 17+00.00 LT & RT



646.412 DURABLE 4 INCH YELLOW LINE, THERMOPLASTIC OR
 646.413 DURABLE 4 INCH YELLOW LINE, EPOXY PAINT OR
 646.414 DURABLE 4 INCH YELLOW LINE, POLYUREA
 (ALL LINES WILL INCLUDE C/L BREAKS FOR
 TOWN HIGHWAYS) S=SOLID, D=DASHED
 WAITSFIELD:
 STA 11+50.00 - STA 17+00.00

LT C RT
 S - S

646.602 TEMPORARY 4 INCH WHITE LINE, PAINT
 (ALL LINES WILL INCLUDE EDGE LINE BREAKS AND
 RADII FOR TOWN HIGHWAYS)
 WAITSFIELD:
 STA 11+50.00 - STA 17+00.00 LT & RT

646.612 TEMPORARY 4 INCH YELLOW LINE, PAINT
 (ALL LINES WILL INCLUDE C/L BREAKS FOR
 TOWN HIGHWAYS) S=SOLID, D=DASHED
 WAITSFIELD:
 STA 11+50.00 - STA 17+00.00

LT C RT
 S - S

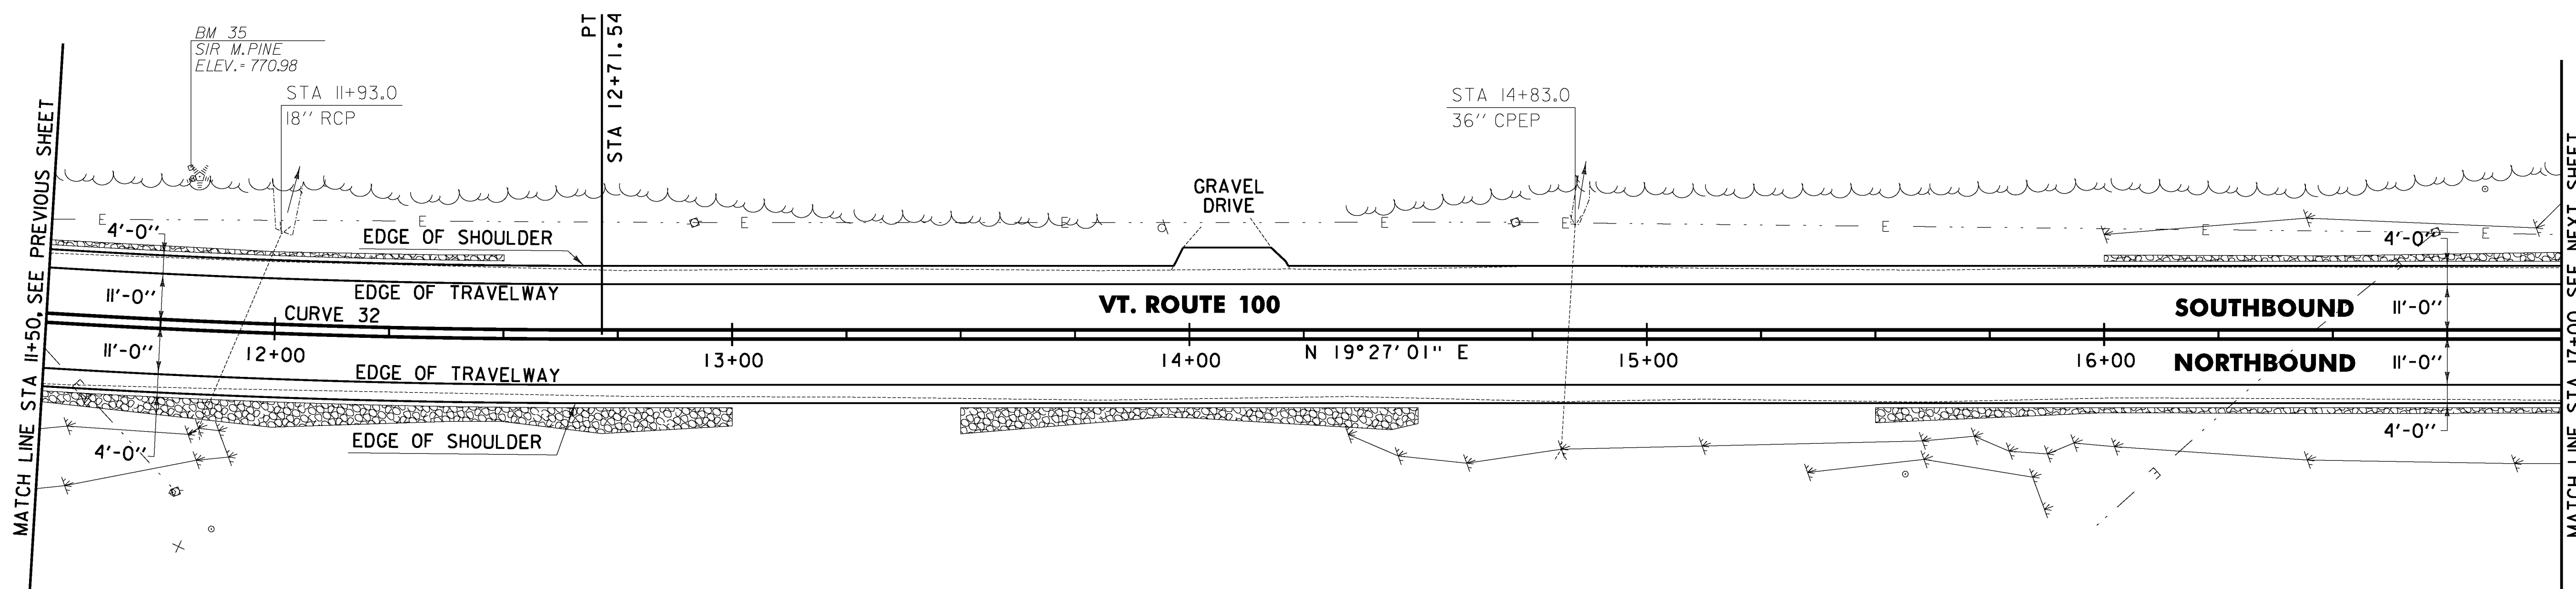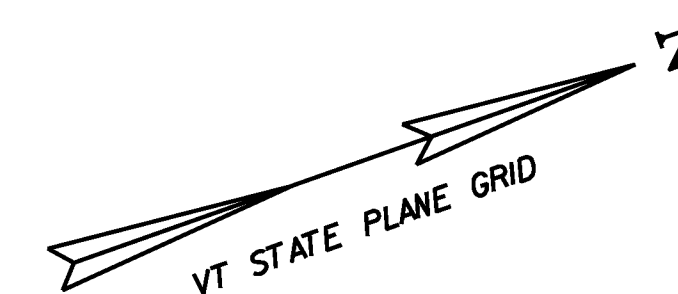

613.10 STONE FILL, TYPE I

WAITSFIELD:
 STA 11+50.0 - STA 13+00.0 RT (28.4 CY)
 STA 11+50.0 - STA 12+50.0 LT (2.4 CY)
 STA 13+50.0 - STA 14+50.0 RT (5.2 CY)
 STA 15+50.0 - STA 17+00.0 RT (11.6 CY)
 STA 16+00.0 - STA 16+50.0 LT (3.4 CY)

651.40 GRUBBING MATERIAL

WAITSFIELD:
 STA 11+50.0 - STA 13+00.0 RT (82.9 SY)
 STA 11+50.0 - STA 12+50.0 LT (13.1 SY)
 STA 13+50.0 - STA 14+50.0 RT (43.2 SY)
 STA 15+50.0 - STA 17+00.0 RT (32.7 SY)
 STA 16+00.0 - STA 16+50.0 LT (9.4 SY)

653.20 TEMPORARY EROSION MATTING

WAITSFIELD:
 STA 11+50.0 - STA 13+00.0 RT (82.9 SY)
 STA 11+50.0 - STA 12+50.0 LT (13.1 SY)
 STA 13+50.0 - STA 14+50.0 RT (43.2 SY)
 STA 15+50.0 - STA 17+00.0 RT (32.7 SY)
 STA 16+00.0 - STA 16+50.0 LT (9.4 SY)

649.31 GEOTEXTILE UNDER STONE FILL

WARREN:
 STA 11+50.0 - STA 13+00.0 RT (116.2 SY)
 STA 11+50.0 - STA 12+50.0 LT (35.4 SY)
 STA 13+50.0 - STA 14+50.0 RT (65.4 SY)
 STA 15+50.0 - STA 17+00.0 RT (66.1 SY)
 STA 16+00.0 - STA 16+50.0 LT (20.5 SY)

NOTE:

I. APPROXIMATE WETLAND LOCATIONS FROM
 STA 11+50 TO STA 17+00 RT AND
 FROM STA 15+50 TO STA 17+00 LT.



CURVE 32

$\Delta = 11^{\circ}59'06''$
 $D = 2^{\circ}51'53''$
 $R = 2000.00'$
 $T = 209.95'$
 $L = 418.36'$
 $E = 10.99'$
 $e = 0.051 \text{ FT/FT}$

SIGN LEGEND

R = REMOVE
 S = SALVAGE
 N = NEW
 RET = RETAIN
 B-B = BACK TO BACK
 EXISTING = -----
 NEW = -----
 ⊙ = RETURN TO THE TOWN OF WAITSFIELD

LEGEND

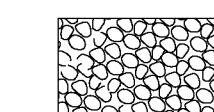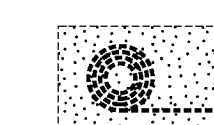 ITEM 613.10 STONE FILL, TYPE I
 ITEM 653.20 TEMPORARY EROSION MATTING



PROJECT LAYOUT SHEET #56

PROJECT NAME: WARREN - WAITSFIELD

PROJECT NUMBER: STP 2506(1)

FILE NAME: p05b048.dgn

DESIGNED BY: M.J.M.

IPARM FILE: p05b048i56.i

PLOT DATE: 12/20/2012

DRAWN BY: W.G.P.

CHECKED BY: D.E.G.

SHEET 82 OF 310