
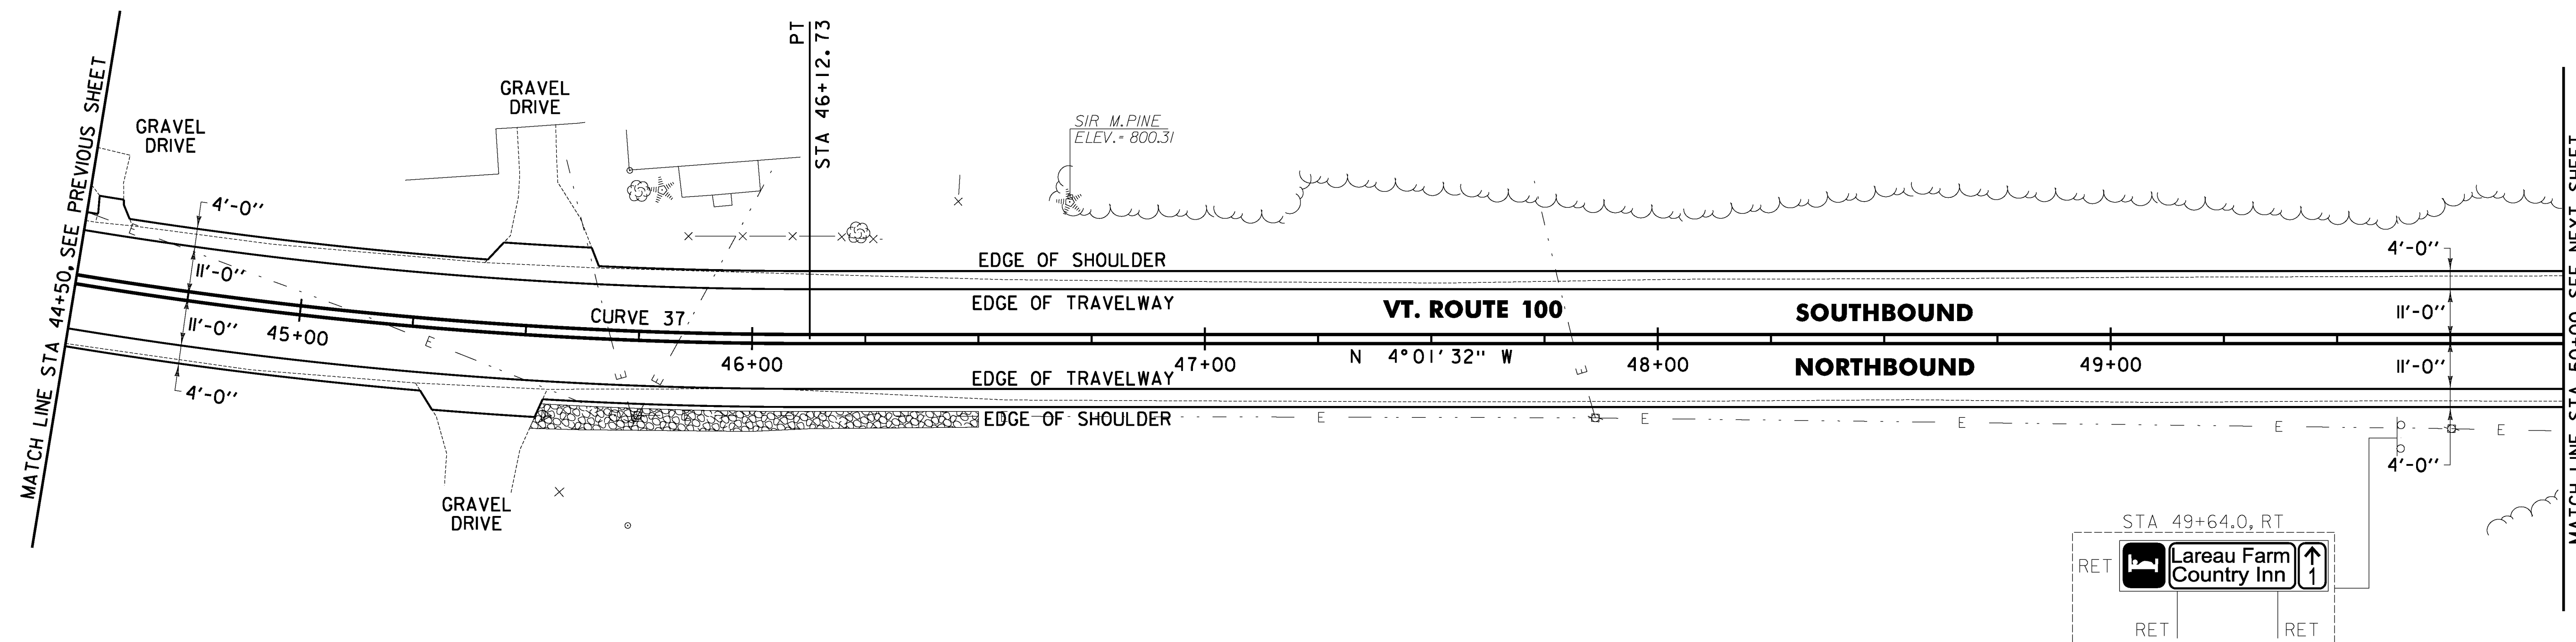


646.402 DURABLE 4 INCH WHITE LINE, THERMOPLASTIC OR  
 646.403 DURABLE 4 INCH WHITE LINE, EPOXY PAINT OR  
 646.404 DURABLE 4 INCH WHITE LINE, POLYUREA  
 (ALL LINES WILL INCLUDE EDGE LINE BREAKS AND  
 RADII FOR TOWN HIGHWAYS)  
 WAITSFIELD:  
 STA 44+50.00 - STA 50+00.00 LT & RT

646.412 DURABLE 4 INCH YELLOW LINE, THERMOPLASTIC OR  
 646.413 DURABLE 4 INCH YELLOW LINE, EPOXY PAINT OR  
 646.414 DURABLE 4 INCH YELLOW LINE, POLYUREA  
 (ALL LINES WILL INCLUDE C/L BREAKS FOR  
 TOWN HIGHWAYS) S=SOLID, D=DASHED  
 WAITSFIELD:  
 STA 44+50.00 - STA 50+00.00 LT C RT  
 S - S

646.602 TEMPORARY 4 INCH WHITE LINE, PAINT  
 (ALL LINES WILL INCLUDE EDGE LINE BREAKS AND  
 RADII FOR TOWN HIGHWAYS)  
 WAITSFIELD:  
 STA 44+50.00 - STA 50+00.00 LT & RT

646.612 TEMPORARY 4 INCH YELLOW LINE, PAINT  
 (ALL LINES WILL INCLUDE C/L BREAKS FOR  
 TOWN HIGHWAYS) S=SOLID, D=DASHED  
 WAITSFIELD:  
 STA 44+50.00 - STA 50+00.00 LT C RT  
 S - S

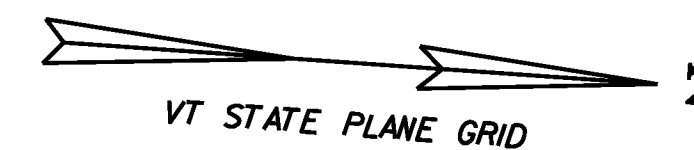



649.31 GEOTEXTILE UNDER STONE FILL  
 WARREN:  
 STA 45+55.0 - STA 46+50.0 RT (78.8 SY)  
 613.10 STONE FILL, TYPE I  
 WAITSFIELD:  
 STA 45+55.0 - STA 46+50.0 RT (10.2 CY)  
 651.40 GRUBBING MATERIAL  
 WAITSFIELD:  
 STA 45+55.0 - STA 46+50.0 RT (56.6 SY)  
 653.20 TEMPORARY EROSION MATTING  
 WAITSFIELD:  
 STA 45+55.0 - STA 46+50.0 RT (56.6 SY)

**CURVE 37**  
 $\Delta = 24^\circ 17' 48''$   
 $D = 5^\circ 43' 46''$   
 $R = 1000.00'$   
 $T = 215.26'$   
 $L = 424.06'$   
 $E = 22.91'$   
 $e = 0.076 \text{ FT/FT}$

**SIGN LEGEND**  
 R = REMOVE  
 S = SALVAGE  
 N = NEW  
 RET = RETAIN  
 B-B = BACK TO BACK  
 EXISTING = -----  
 NEW = \_\_\_\_\_  
 ⊕ = RETURN TO THE TOWN OF WAITSFIELD



**LEGEND**

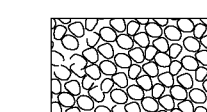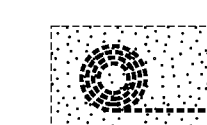-  ITEM 613.10 STONE FILL, TYPE I
-  ITEM 653.20 TEMPORARY EROSION MATTING

**PROJECT LAYOUT SHEET #62**

PROJECT NAME: WARREN - WAITSFIELD  
 PROJECT NUMBER: STP 2506(1)  
 FILE NAME: p05b048.dgn  
 PROJECT LEADER: D.E.G.  
 DESIGNED BY: M.J.M.  
 IPARM FILE: p05b048i62.i

PLOT DATE: 12/20/2012  
 DRAWN BY: W.G.P.  
 CHECKED BY: D.E.G.  
 SHEET 88 OF 310