


646.402 DURABLE 4 INCH WHITE LINE, THERMOPLASTIC OR  
 646.403 DURABLE 4 INCH WHITE LINE, EPOXY PAINT OR  
 646.404 DURABLE 4 INCH WHITE LINE, POLYUREA  
 (ALL LINES WILL INCLUDE EDGE LINE BREAKS AND  
 RADII FOR TOWN HIGHWAYS)  
 WAITSFIELD:  
 STA 50+00.00 - STA 55+50.00 LT & RT

646.412 DURABLE 4 INCH YELLOW LINE, THERMOPLASTIC OR  
 646.413 DURABLE 4 INCH YELLOW LINE, EPOXY PAINT OR  
 646.414 DURABLE 4 INCH YELLOW LINE, POLYUREA  
 (ALL LINES WILL INCLUDE C/L BREAKS FOR  
 TOWN HIGHWAYS) S=SOLID, D=DASHED  
 WAITSFIELD:  
 STA 50+00.00 - STA 55+50.00

646.602 TEMPORARY 4 INCH WHITE LINE, PAINT  
 (ALL LINES WILL INCLUDE EDGE LINE BREAKS AND  
 RADII FOR TOWN HIGHWAYS)  
 WAITSFIELD:  
 STA 50+00.00 - STA 55+50.00 LT & RT

646.612 TEMPORARY 4 INCH YELLOW LINE, PAINT  
 (ALL LINES WILL INCLUDE C/L BREAKS FOR  
 TOWN HIGHWAYS) S=SOLID, D=DASHED  
 WAITSFIELD:  
 STA 50+00.00 - STA 55+50.00

675.50 REMOVING SIGNS  
 AS SHOWN - 2  
 675.60 ERECTING SALVAGED SIGNS  
 AS SHOWN - 1

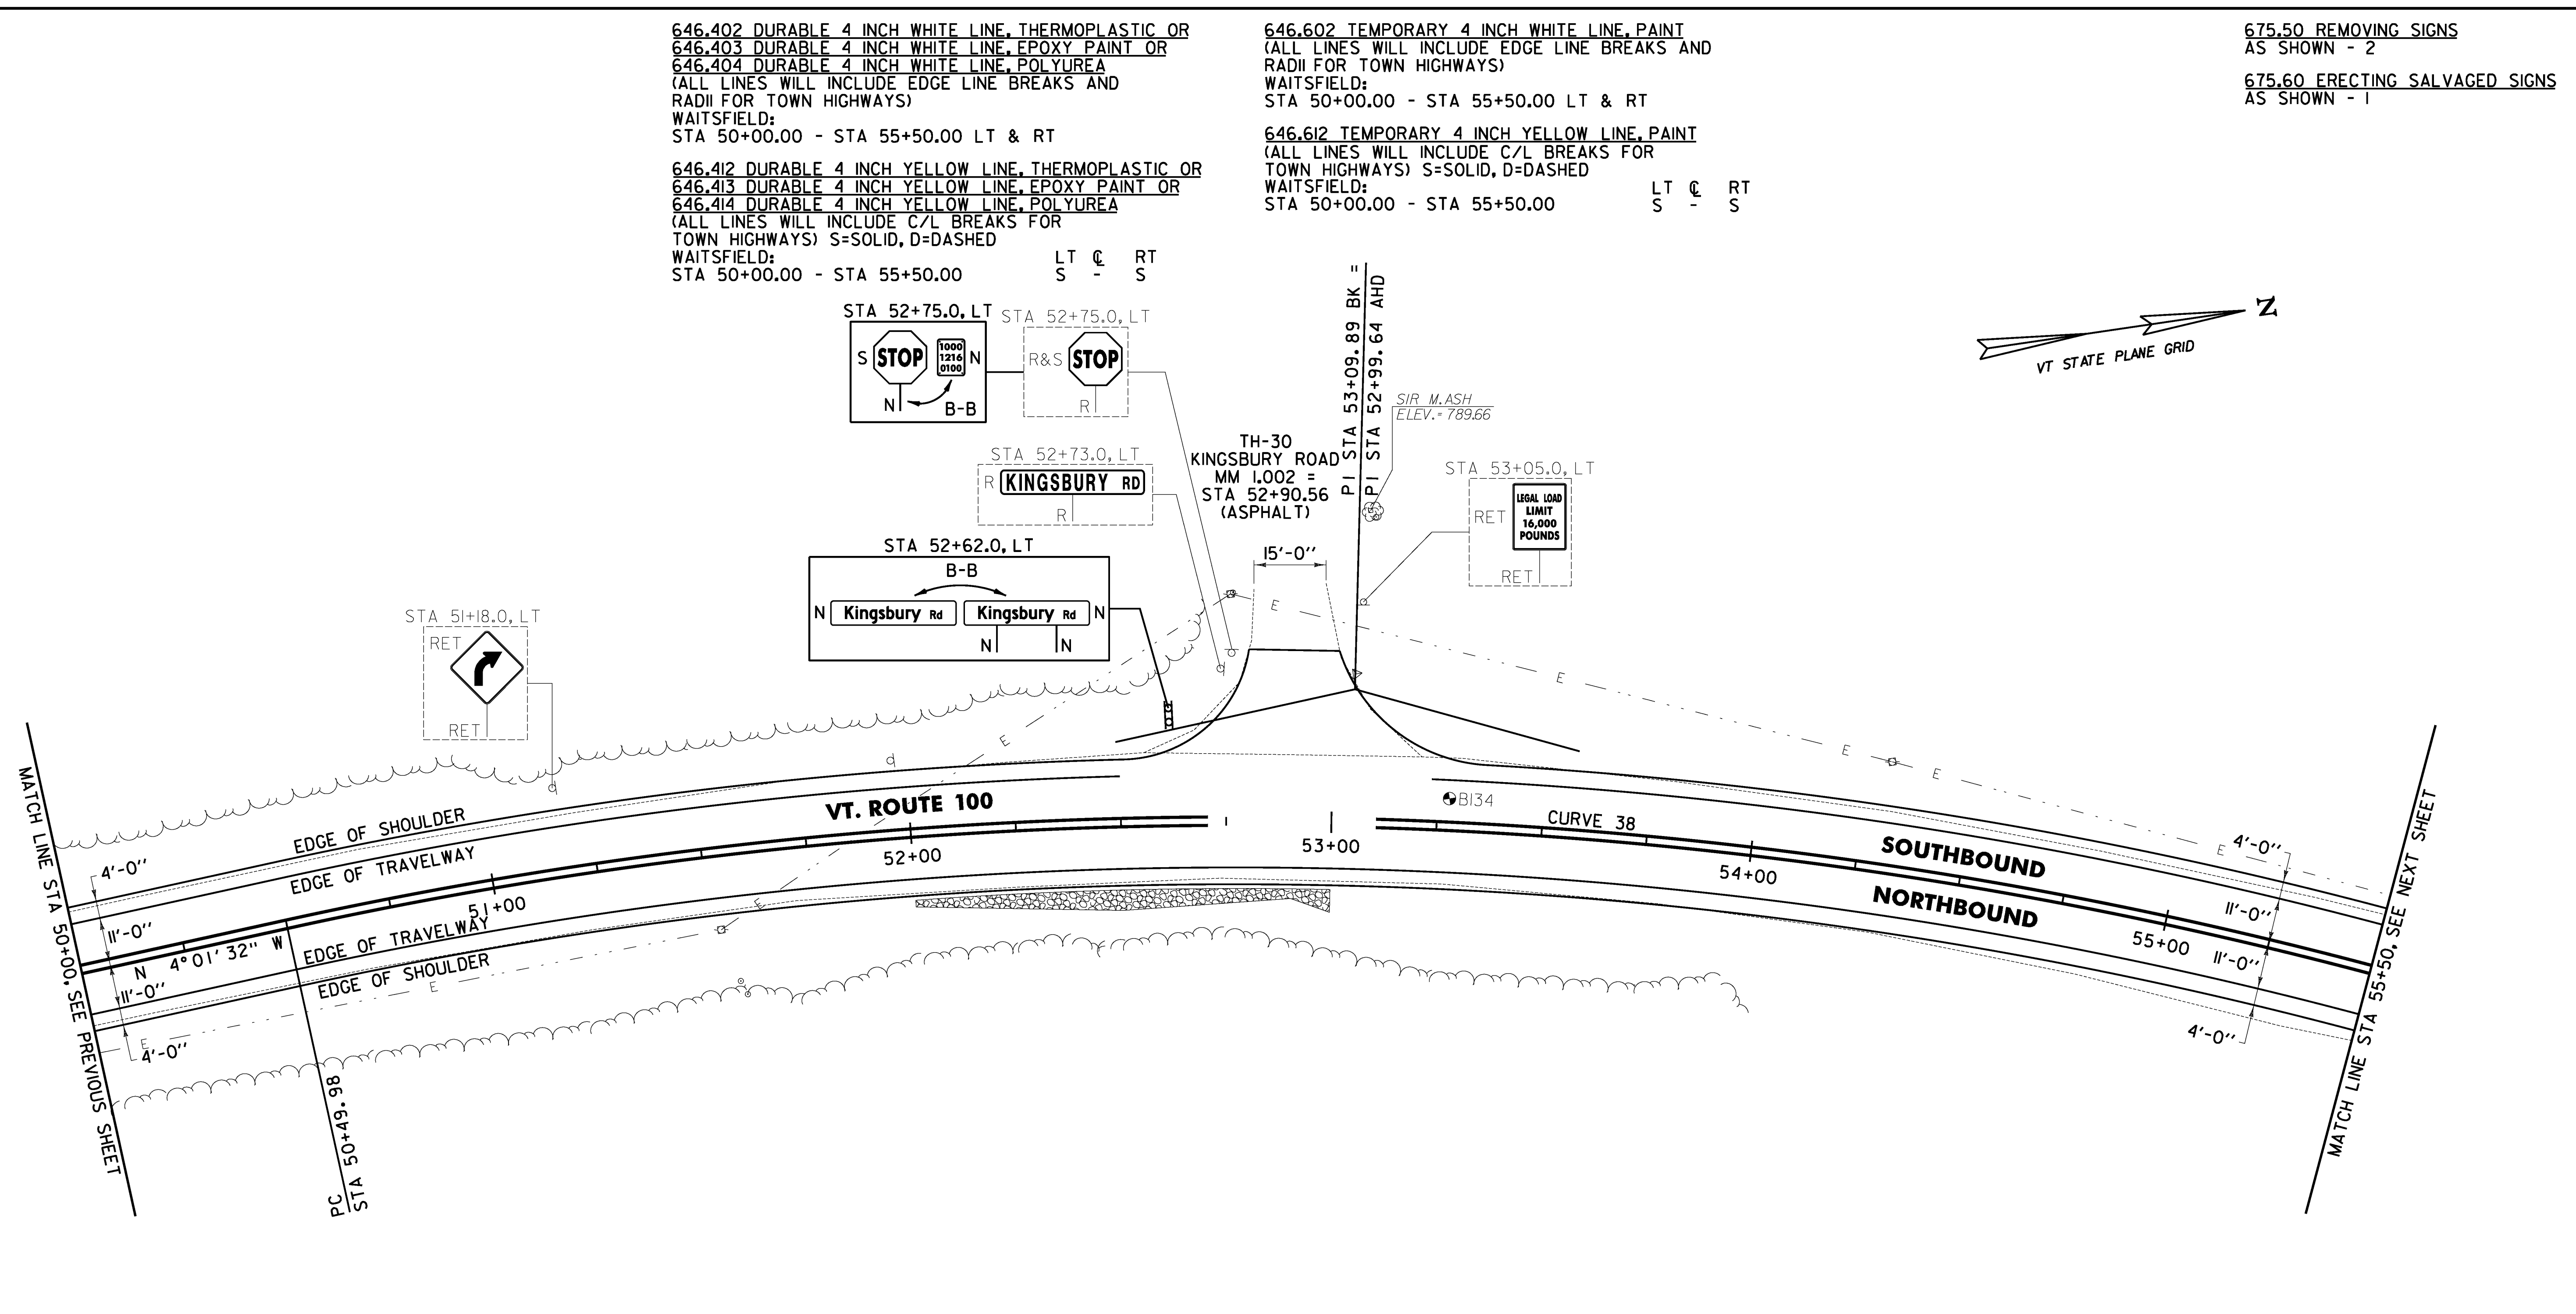

SOIL BORING DATA			
BORING #	DEPTH (FT.)	PCC	COMMENTS
BI34	5.0	NO	

- 649.31 GEOTEXTILE UNDER STONE FILL  
 WARREN:  
 STA 52+00.0 - STA 53+00.0 RT (75.1 SY)
- 613.10 STONE FILL, TYPE I  
 WAITSFIELD:  
 STA 52+00.0 - STA 53+00.0 RT (111.1 CY)
- 651.40 GRUBBING MATERIAL  
 WAITSFIELD:  
 STA 52+00.0 - STA 53+00.0 RT (52.8 SY)
- 653.20 TEMPORARY EROSION MATTING  
 WAITSFIELD:  
 STA 52+00.0 - STA 53+00.0 RT (52.8 SY)

- NOTES:
- PAVING LIMIT ON ALL TOWN HIGHWAYS SHALL BE MEASURED 25 FT BACK FROM VT. ROUTE 100 EDGE OF SHOULDER UNLESS DENOTED OTHERWISE ON THE PLANS OR AS DIRECTED BY THE ENGINEER.
  - APPROXIMATE WETLAND LOCATION FROM STA 53+00 TO STA 55+50 RT.

**CURVE 38**  
 $\Delta = 27^\circ 48' 22''$   
 $D = 5^\circ 27' 24''$   
 $R = 1050.00'$   
 $T = 259.91'$   
 $L = 509.57'$   
 $E = 31.69'$   
 $e = 0.058 \text{ FT/FT}$

- SIGN LEGEND**
- R = REMOVE
  - S = SALVAGE
  - N = NEW
  - RET = RETAIN
  - B-B = BACK TO BACK
  - EXISTING = -----
  - NEW = \_\_\_\_\_
  - ⊙ = RETURN TO THE TOWN OF WAITSFIELD



- LEGEND**
- ITEM 613.10 STONE FILL, TYPE I
  - ITEM 653.20 TEMPORARY EROSION MATTING

**PROJECT LAYOUT SHEET #63**

PROJECT NAME: WARREN - WAITSFIELD	PLOT DATE: 12/20/2012
PROJECT NUMBER: STP 2506(1)	DRAWN BY: W.G.P.
FILE NAME: p05b048.dgn	CHECKED BY: D.E.G.
DESIGNED BY: M.J.M.	SHEET 89 OF 310
IPARM FILE: p05b048i63.i	