

646.402 DURABLE 4 INCH WHITE LINE, THERMOPLASTIC OR
 646.403 DURABLE 4 INCH WHITE LINE, EPOXY PAINT OR
 646.404 DURABLE 4 INCH WHITE LINE, POLYUREA
 (ALL LINES WILL INCLUDE EDGE LINE BREAKS AND
 RADII FOR TOWN HIGHWAYS)
 WAITSFIELD:
 STA 83+00.00 - STA 88+50.00 LT & RT

646.412 DURABLE 4 INCH YELLOW LINE, THERMOPLASTIC OR
 646.413 DURABLE 4 INCH YELLOW LINE, EPOXY PAINT OR
 646.414 DURABLE 4 INCH YELLOW LINE, POLYUREA
 (ALL LINES WILL INCLUDE C/L BREAKS FOR
 TOWN HIGHWAYS) S=SOLID, D=DASHED
 WAITSFIELD:
 STA 83+00.00 - STA 88+50.00


LT C RT
 S - S

646.602 TEMPORARY 4 INCH WHITE LINE, PAINT
 (ALL LINES WILL INCLUDE EDGE LINE BREAKS AND
 RADII FOR TOWN HIGHWAYS)
 WAITSFIELD:
 STA 83+00.00 - STA 88+50.00 LT & RT

646.612 TEMPORARY 4 INCH YELLOW LINE, PAINT
 (ALL LINES WILL INCLUDE C/L BREAKS FOR
 TOWN HIGHWAYS) S=SOLID, D=DASHED
 WAITSFIELD:
 STA 83+00.00 - STA 88+50.00

LT C RT
 S - S

675.50 REMOVING SIGNS
 AS SHOWN - I

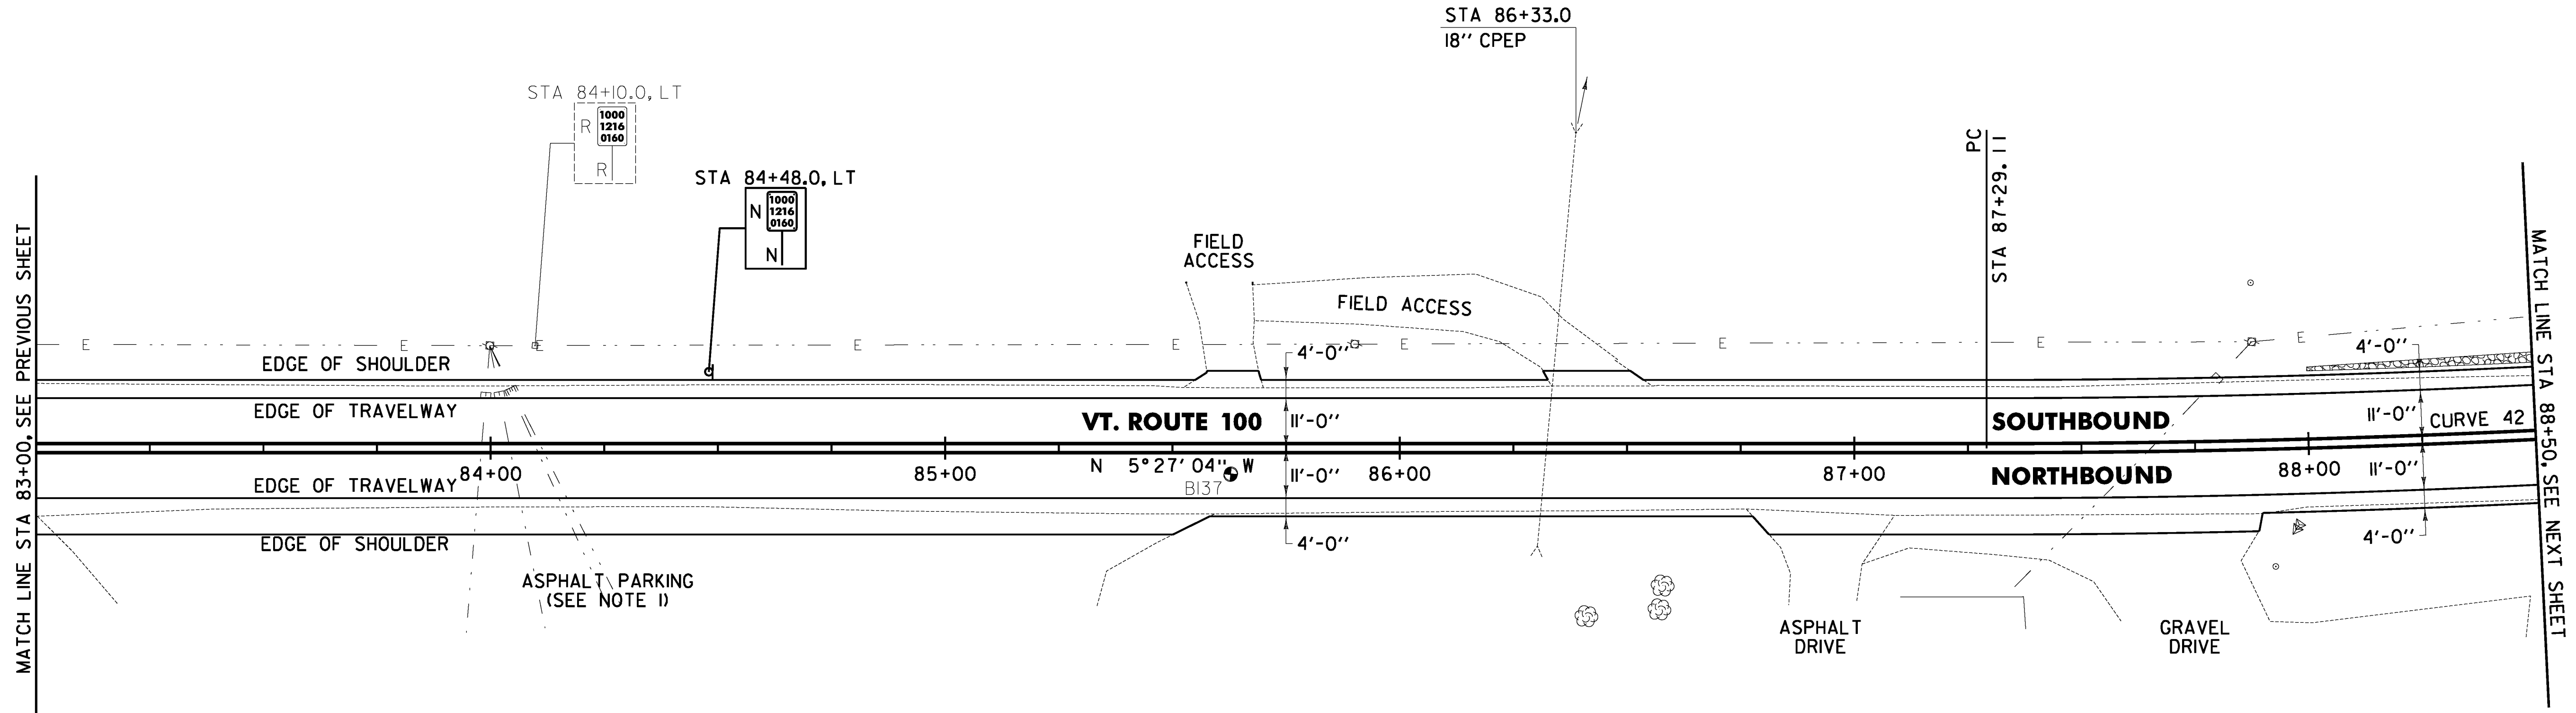

649.31 GEOTEXTILE UNDER STONE FILL
 WARREN:
 STA 88+00.0 - STA 88+50.0 LT (22.9 SY)

613.10 STONE FILL, TYPE I
 WAITSFIELD:
 STA 88+00.0 - STA 88+50.0 LT (4.1CY)

651.40 GRUBBING MATERIAL
 WAITSFIELD:
 STA 88+00.0 - STA 88+50.0 LT (11.8 SY)

653.20 TEMPORARY EROSION MATTING
 WAITSFIELD:
 STA 88+00.0 - STA 88+50.0 LT (11.8 SY)

- NOTES:
- PROVIDE A 4 FT WIDE, 1/2" TYPE IVS APRON FOR THE EXISTING ASPHALT PARKING AREA. ANY REQUIRED EXCAVATION SHALL BE PERFORMED AS DIRECTED BY THE ENGINEER AND PAID FOR UNDER ITEM 608.25 ALL PURPOSE EXCAVATOR RENTAL, TYPE I.
 - APPROXIMATE WETLAND LOCATION FROM STA 83+00 TO STA 84+50 LT.

SOIL BORING DATA			
BORING #	DEPTH (FT.)	PCC	COMMENTS
B137	5.0	NO	

CURVE 42
 $\Delta = 7^{\circ}09'39''$
 $D = 2^{\circ}17'31''$
 $R = 2500.00'$
 $T = 156.43'$
 $L = 312.45'$
 $E = 4.89'$
 $e = 0.043 \text{ FT/FT}$

SIGN LEGEND
 R = REMOVE
 S = SALVAGE
 N = NEW
 RET = RETAIN
 B-B = BACK TO BACK
 NEW = -----
 ⊙ = RETURN TO THE TOWN OF WAITSFIELD



LEGEND

	ITEM 613.10 STONE FILL, TYPE I
	ITEM 653.20 TEMPORARY EROSION MATTING

PROJECT LAYOUT SHEET #69

PROJECT NAME: WARREN - WAITSFIELD	PLOT DATE: 12/20/2012
PROJECT NUMBER: STP 2506(1)	DRAWN BY: W.G.P.
FILE NAME: p05b048.dgn	CHECKED BY: D.E.G.
DESIGNED BY: M.J.M.	SHEET 95 OF 310
IPARM FILE: p05b048i69.i	

FILE NAME = U:\17762\CADD\N\STP\STP_2506\p05b048_Contract_Plan.dgn
 DATE/TIME = 12/20/2012 10:48:48 AM
 USER = 4866