



M 2+00.00

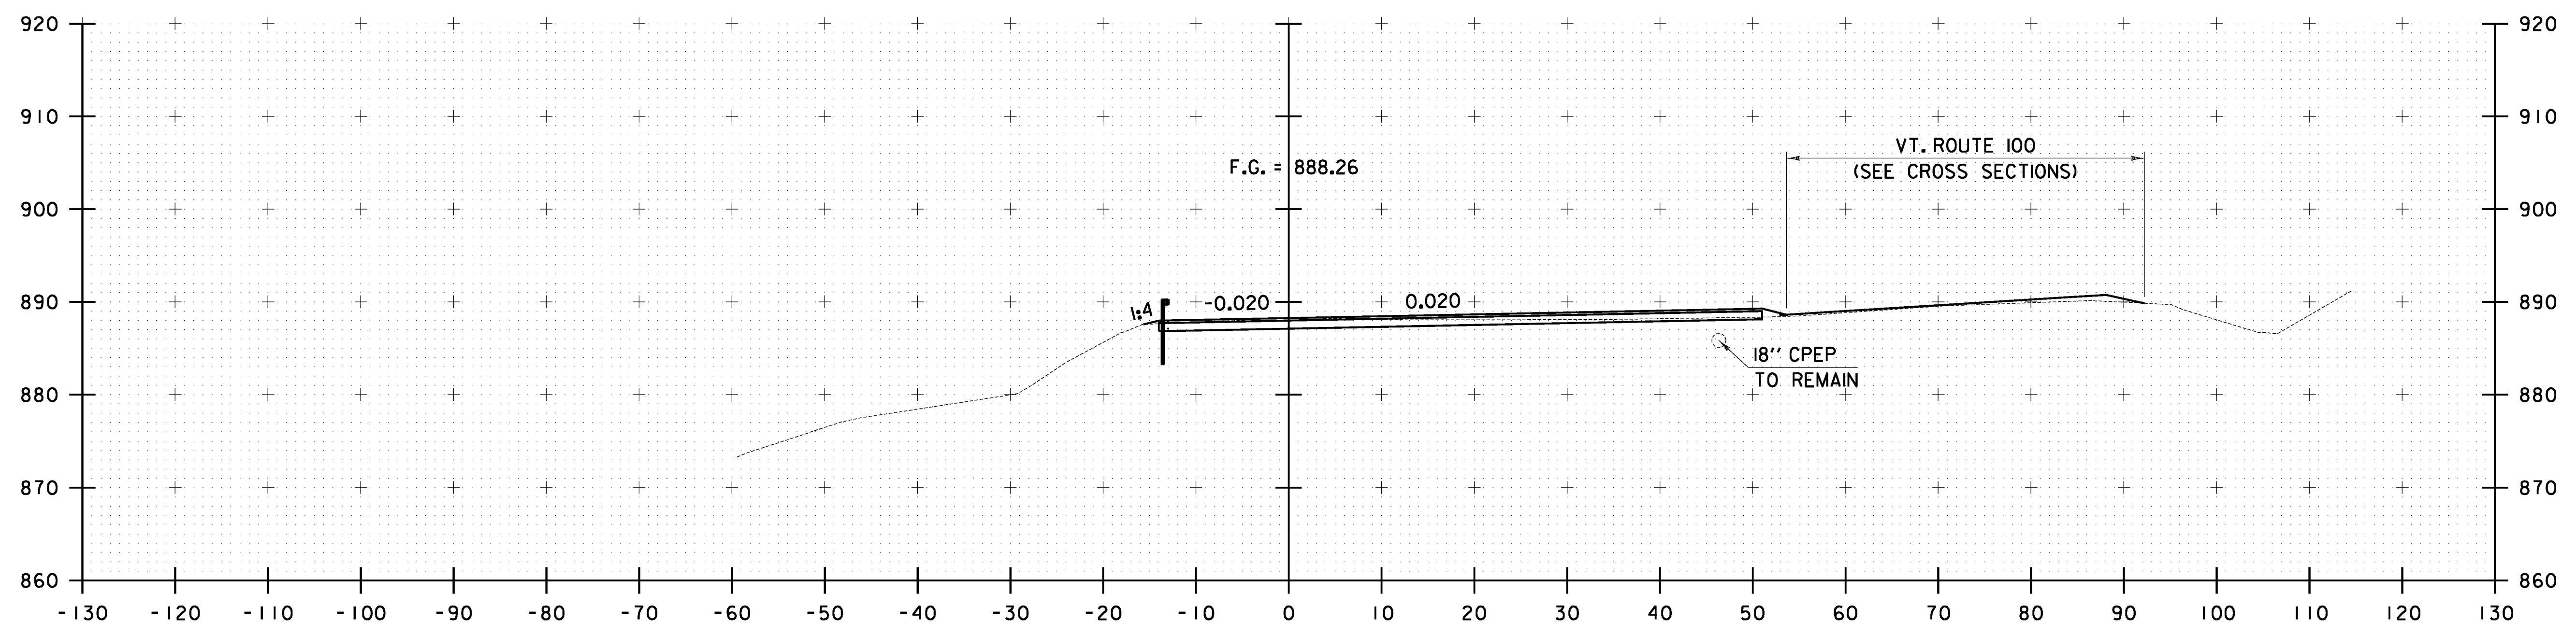

M 1+75.00

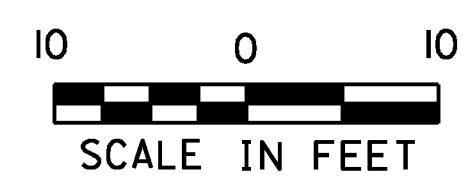

**MAIN STREET
CROSS
SECTION
SHEET #2**

PROJECT NAME: WARREN-WAITSFIELD
 PROJECT NUMBER: STP 2506(1)
 FILE NAME: p05b048.dgn
 PROJECT LEADER: D.E.G.
 DESIGNED BY: M.J.M.
 IPARM FILE: p05b048xsl35.l

PLOT DATE: 12/20/2012
 DRAWN BY: W.G.P.
 CHECKED BY: D.E.G.
 SHEET 298 OF 310