


PLAN

**GUARDRAIL
APPROACH SECTION,
TYPE I**

| POST NO. | SPACING |
|----------|---------|
| 1 | |
| 2 | 3'-1/2" |
| 3 | 3'-1/2" |
| 4 | 3'-1/2" |
| 5 | 3'-1/2" |
| 6 | 3'-1/2" |
| 7 | 3'-1/2" |
| 8 | 3'-1/2" |
| 9 | 3'-1/2" |
| 10 | 4'-2" |
| 11 | 4'-2" |
| 12 | 4'-2" |
| 13 | 6'-3" |
| 14 | 6'-3" |

50'-0" PAY LENGTH GUARDRAIL APPROACH SECTION, TYPE I

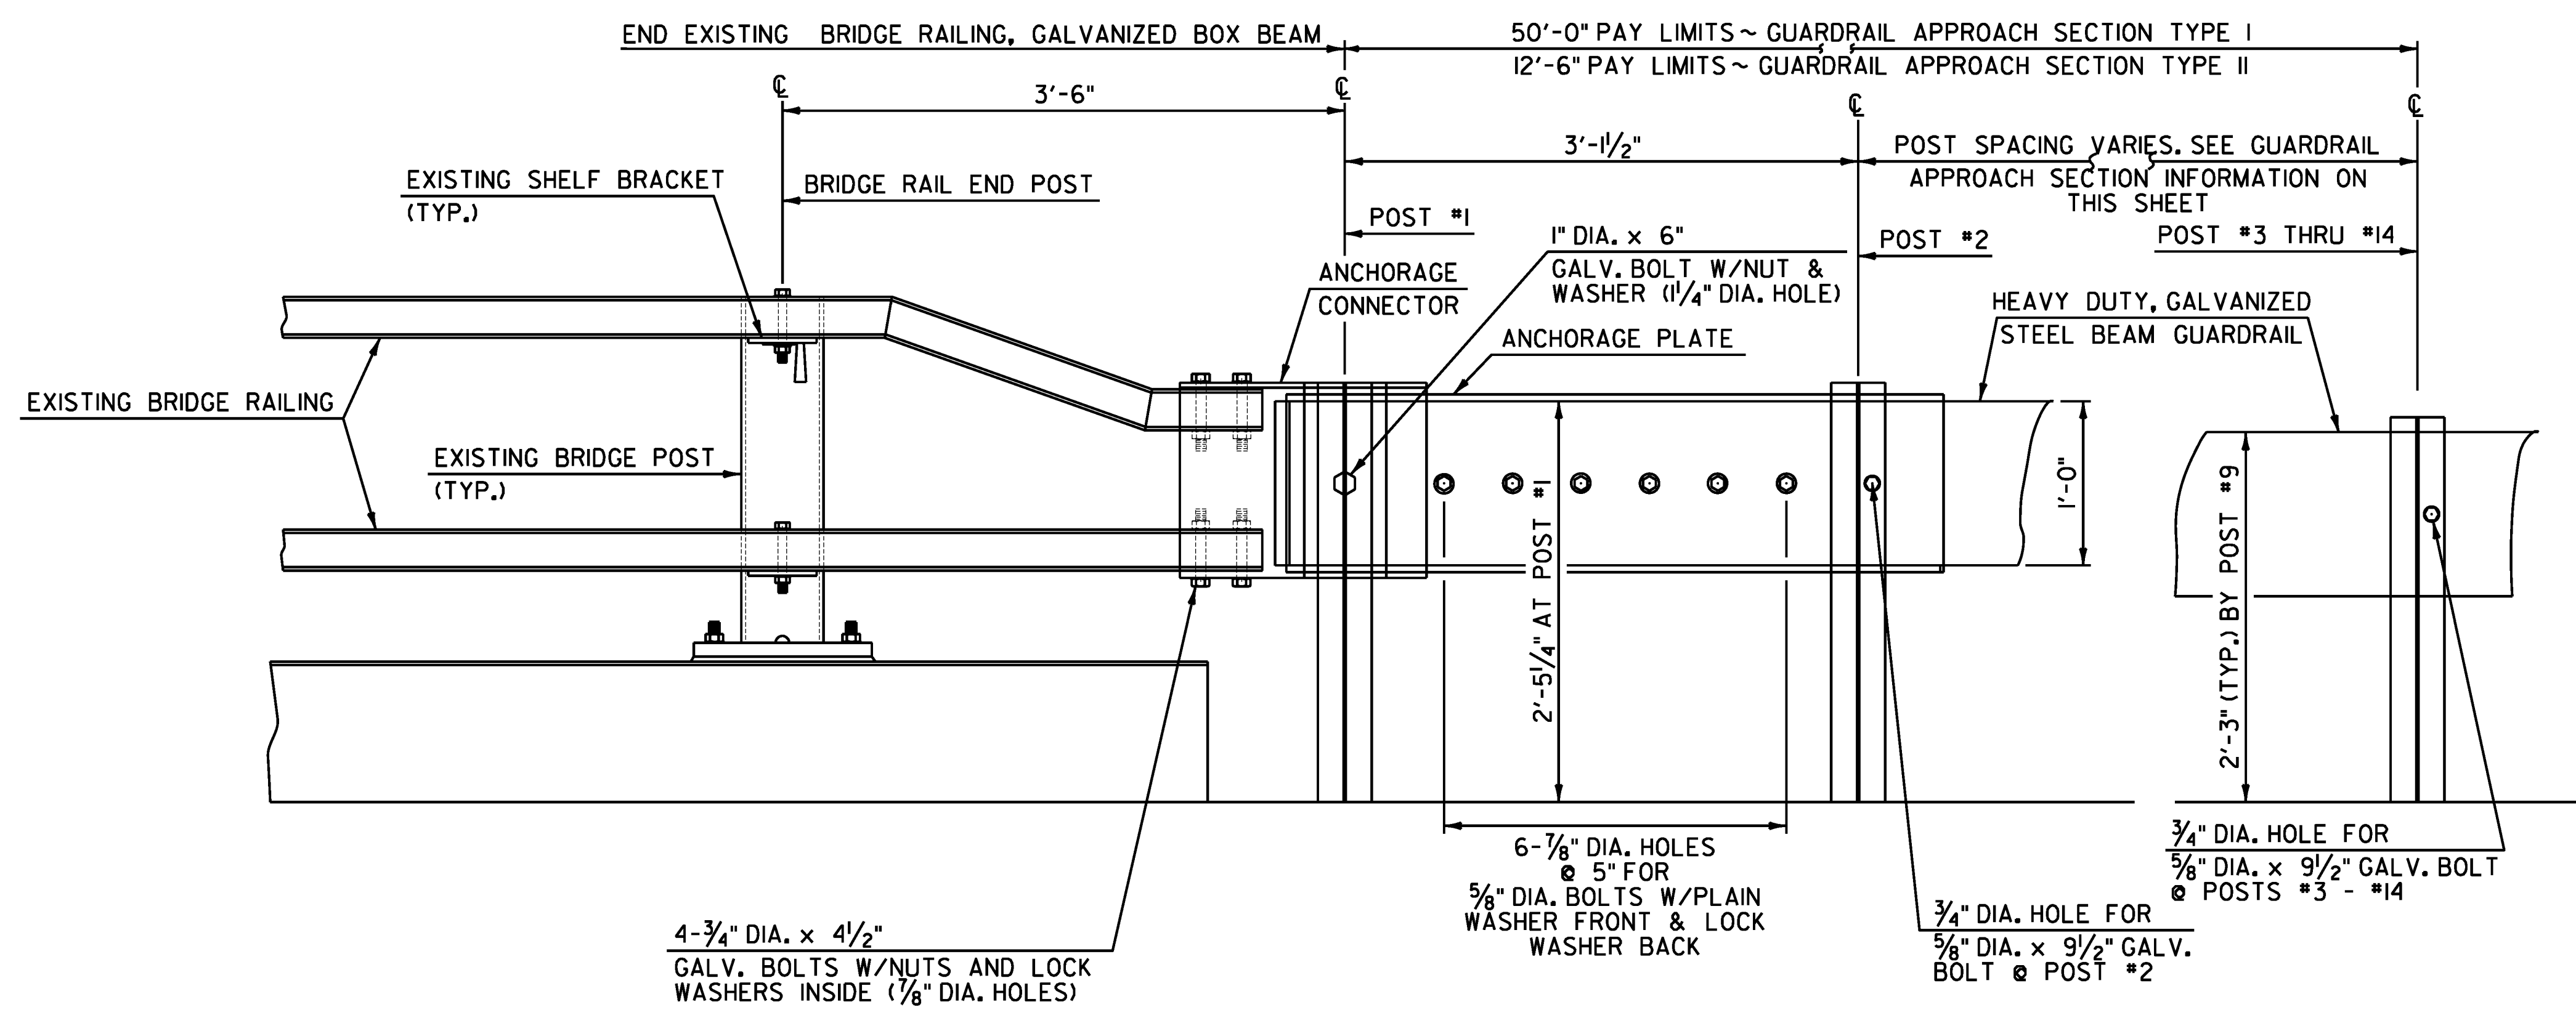

**ELEVATION
GUARDRAIL APPROACH SECTION DETAIL**

**GUARDRAIL
APPROACH SECTION,
TYPE II**

| POST NO. | SPACING |
|----------|-----------|
| 1 | 3'-1/2" |
| 2 | 4'-8 1/4" |
| 3 | 4'-8 1/4" |
| 4 | 4'-8 1/4" |

12'-6" PAY LENGTH GUARDRAIL APPROACH SECTION, TYPE II

NOTE:
1. REFERENCE THIS SHEET WITH SHEET 303 ALONG WITH SHEET 308 FOR BR 172 DETAILS.

**GUARDRAIL
APPROACH
SECTION
DETAIL
SHEET #1**

NOT TO SCALE

| | |
|-----------------|---------------------|
| PROJECT NAME: | WARREN - WAITSFIELD |
| PROJECT NUMBER: | STP 2506(1) |
| FILE NAME: | p05b048.dgn |
| PROJECT LEADER: | D.E.G. |
| DESIGNED BY: | M.J.M. |
| IPARM FILE: | p05b048gasl.i |
| PLOT DATE: | 12/20/2012 |
| DRAWN BY: | W.G.P. |
| CHECKED BY: | D.E.G. |
| SHEET | 302 OF 310 |

FILE NAME: U:\1762\CADD\NSTM\STP_2506\p05b048_Contract Plans.dgn
 DATE/TIME: 12/20/2012 10:46:56 AM
 USER: WGP