


TEMPORARY 4in YELLOW LINE (PAINT)	
STA 130+00 TO 141+00	SOLID LT&RT
STA 130+00 TO 133+25	DOUBLE SOLID LT
STA 133+45	DOUBLE SOLID RT
STA 134+70 TO 138+00	DOUBLE SOLID LT
(WITH CENTERLINE BREAKS FOR TOWN HIGHWAYS)	
REMOVING SIGNS	ERECTING SALVAGED SIGNS
5	1

TEMPORARY 4in WHITE LINE (PAINT)	
STA 130+00 TO 141+00	SOLID LT&RT
STA 130+00 TO 131+00	DOTTED RT
STA 131+00 TO 133+35	SOLID RT
STA 133+70 TO 134+70	SOLID LT
STA 134+70 TO 136+35	DOTTED LT
(WITH EDGE LINE BREAKS FOR TOWN HIGHWAYS)	

LETTER OR SYMBOL	
STA 131+00 RT	"ONLY"
STA 131+40 RT	"ONLY"
STA 132+52 RT	"ONLY"
STA 132+92 RT	"STOP"
STA 133+45 RT	"STOP"
STA 133+70 LT	"ONLY"
STA 134+16 LT	"ONLY"
STA 134+62 LT	"ONLY"

TEMPORARY LETTER OR SYMBOL (PAINT)	
STA 131+40 RT	"STOP"
STA 132+92 RT	"STOP"
STA 133+45 RT	"STOP"
STA 133+70 LT	"STOP"
STA 134+62 LT	"STOP"

TEMPORARY 24in STOP BAR (PAINT)	
STA 133+45 RT	(VERIZON)
8in YELLOW LINE	
STA 130+00 TO 133+25	PAINTED ISLAND
STA 134+70 TO 138+00	PAINTED ISLAND

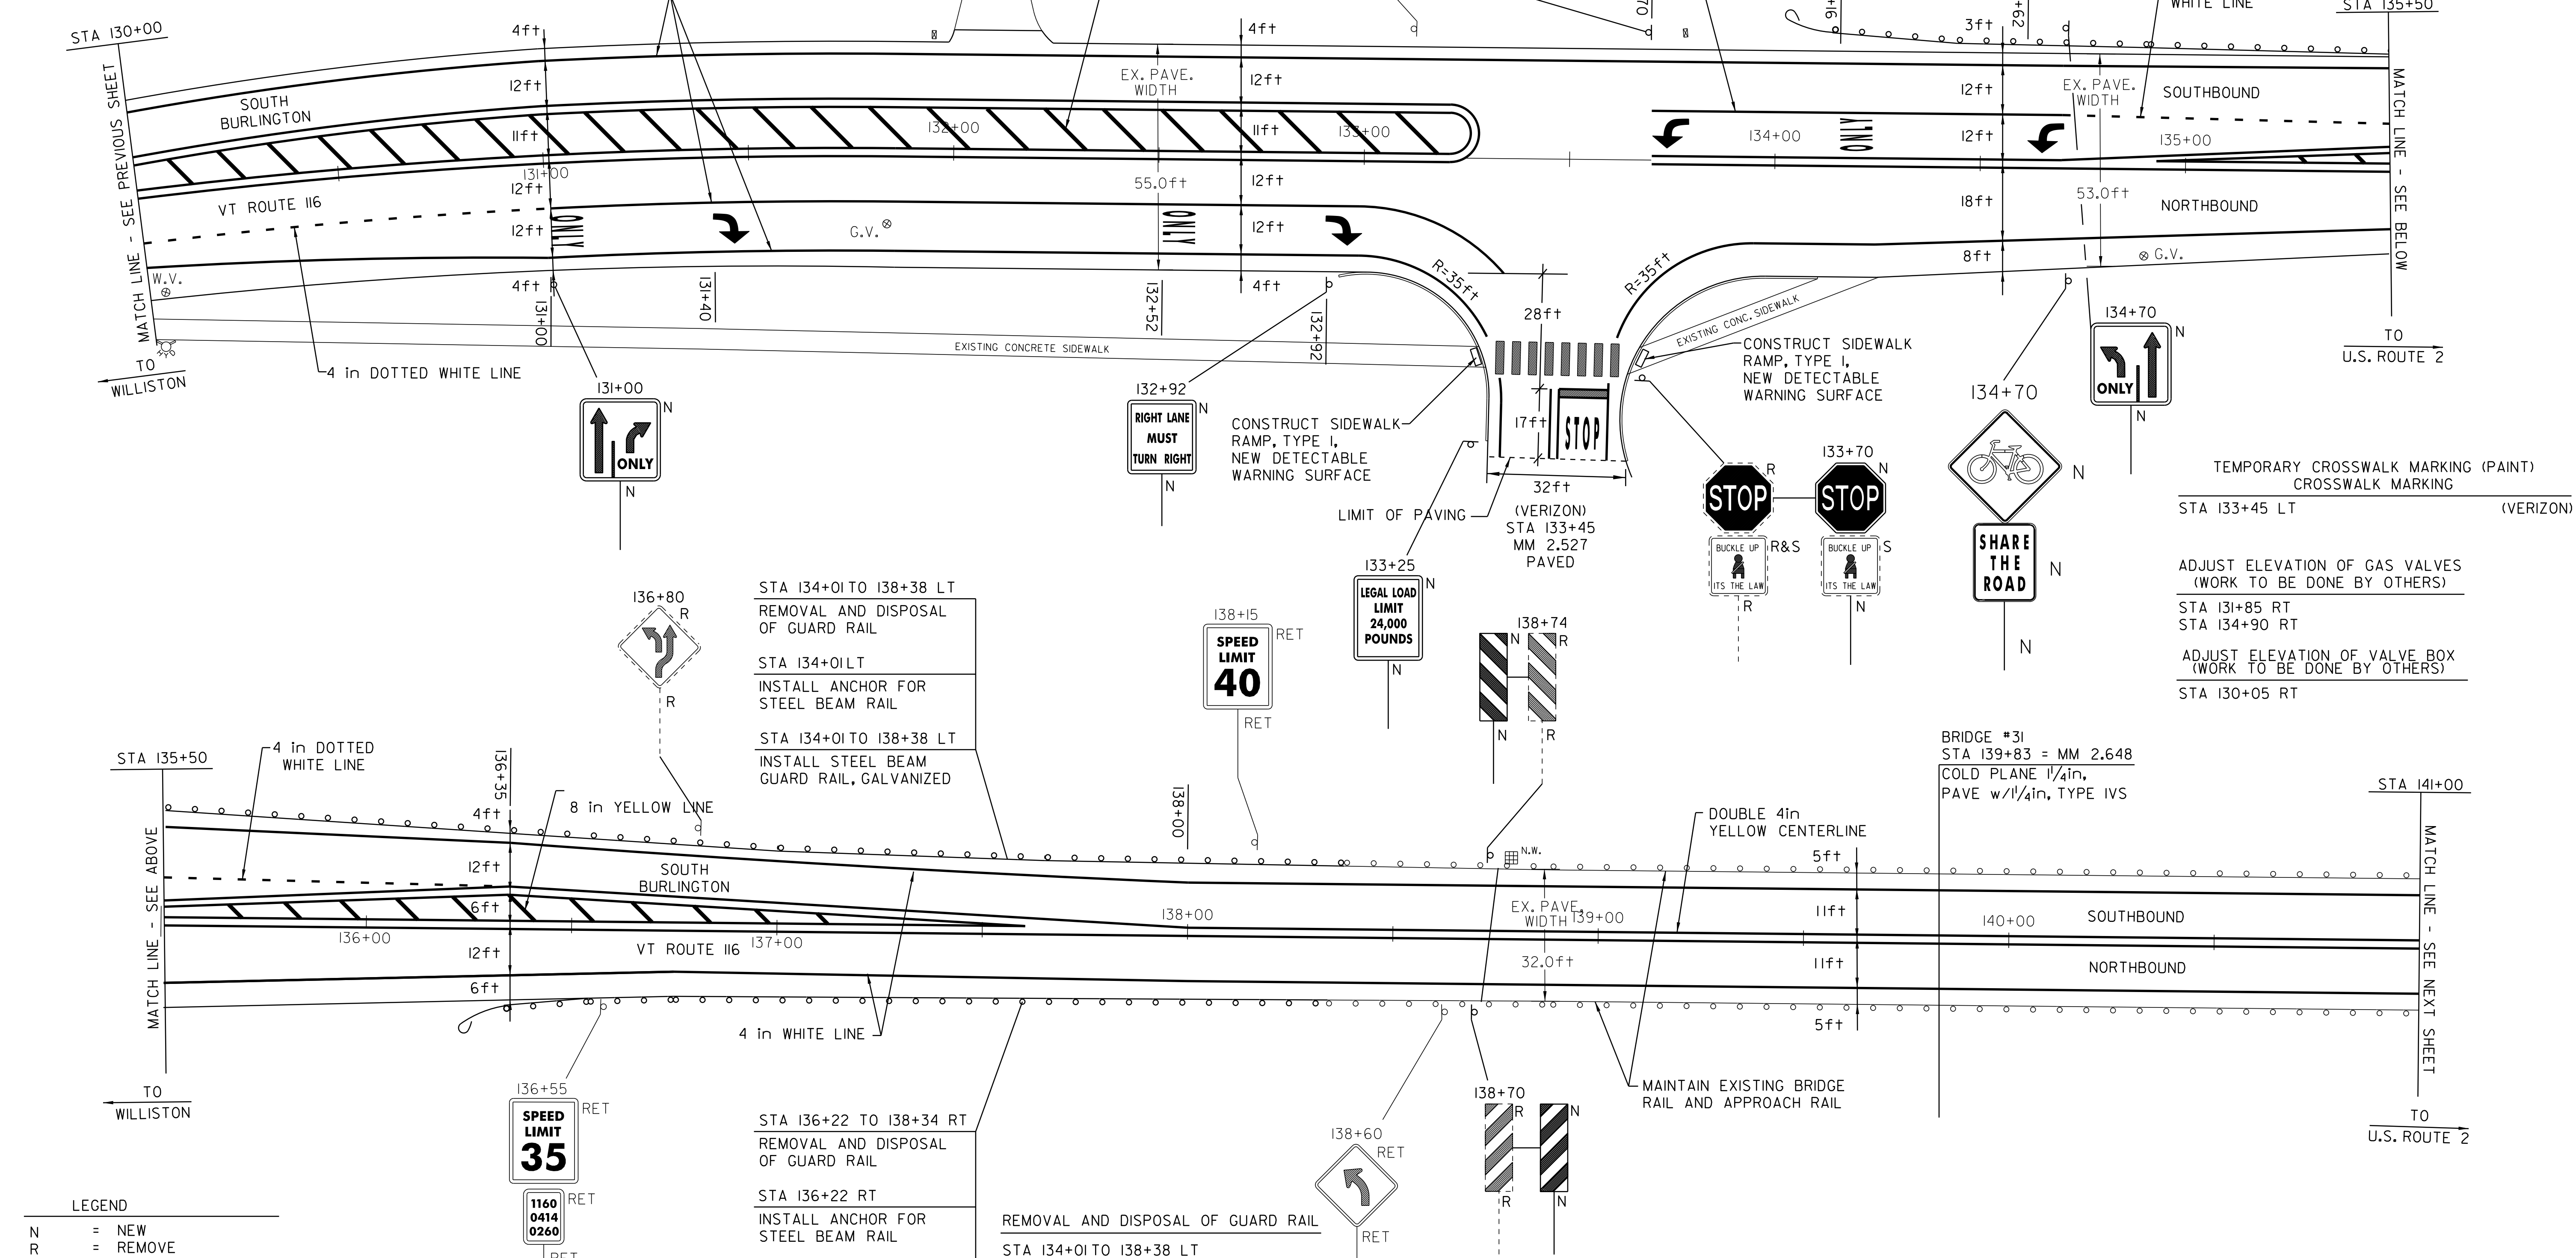

LEGEND	
N	= NEW
R	= REMOVE
R&S	= REMOVE & SALVAGE
S	= SALVAGE
RET	= RETAIN
B-TO-B	= BACK TO BACK
⊕ □	CATCH BASIN/DI
(N.W.)	= NO WORK REQUIRED (TYP. FOR D.I.'S, & C.B.'S WHERE NOTED)
⊕	YIELDING MARKER POST
⊕	UTILITY POLE
⊕	DRIVE

STA 134+01 TO 138+38 LT
REMOVAL AND DISPOSAL OF GUARD RAIL

STA 134+01 LT
INSTALL ANCHOR FOR STEEL BEAM RAIL

STA 134+01 TO 138+38 LT
INSTALL STEEL BEAM GUARD RAIL, GALVANIZED

STA 136+22 TO 138+34 RT
REMOVAL AND DISPOSAL OF GUARD RAIL

STA 136+22 RT
INSTALL ANCHOR FOR STEEL BEAM RAIL

STA 136+22 TO 138+34 RT
INSTALL STEEL BEAM GUARD RAIL, GALVANIZED

REMOVAL AND DISPOSAL OF GUARD RAIL

STA 134+01 TO 138+38 LT
STA 136+22 TO 138+34 RT

ANCHOR FOR STEEL BEAM RAIL

STA 134+01 LT
STA 136+22 RT

STEEL BEAM GUARD RAIL, GALVANIZED

STA 134+01 TO 138+38 LT
STA 136+22 TO 138+34 RT

PAVING PROJECT LAYOUT SHEET #12

DESIGNED BY	BCE/PJM	DATE	10-06
DRAWN BY	C.E.A., INC.	DATE	10-06
DESIGN FILE NO.	p05b052.dgn		
PRF FILE	p05b052lat2	DATE PLOTTED	03-MAY-2012 17
PROJ. NAME	ST. GEORGE-SO. BURLINGTON		
PROJ. NO.	ST-STP 2508(1)S		
SHEET	21	OF	42 SHEETS