


TEMPORARY 4in YELLOW LINE (PAINT)	4in WHITE LINE
STA 152+00 TO 159+60	SOLID LT&RT
STA 154+00 TO 157+80	DOUBLE SOLID RT
STA 160+20 TO 162+15	DOUBLE SOLID RT
STA 162+15 TO 163+00	(2) DOUBLE SOLID RT
(WITH CENTERLINE BREAKS FOR TOWN HIGHWAYS)	

TEMPORARY 4in WHITE LINE	4in WHITE LINE
STA 152+00 TO 163+00	SOLID LT&RT
STA 155+90 TO 157+80	DOTTED RT
STA 157+80 TO 159+60	SOLID RT
STA 160+20 TO 161+20	SOLID LT
STA 160+20 TO 162+15	SOLID LT
STA 161+20 TO 162+15	DOTTED LT
STA 162+15 TO 163+00	DOTTED LT
(WITH EDGELINE BREAKS FOR TOWN HIGHWAYS)	

LETTER OR SYMBOL	TEMPORARY LETTER OR SYMBOL (PAINT)
STA 157+80 RT	"ONLY"
STA 158+20 RT	"ONLY"
STA 159+12 RT	"STOP"
STA 159+52 RT	"STOP"
STA 159+80 RT	"STOP"
STA 159+90 LT	"STOP"
STA 160+20 RT	"ONLY"
STA 160+32 LT	"ONLY"
STA 160+60 RT	"ONLY"
STA 160+72 LT	"ONLY"
STA 161+12 LT	"ONLY"
STA 161+67 RT	"ONLY"
STA 162+07 RT	"ONLY"

TEMPORARY 24in STOP BAR (PAINT)	REMOVING SIGNS
STA 159+80 RT	ELDREDGE RD TH #145
STA 159+90 LT	TH #145
8in YELLOW LINE	
STA 154+00 TO 157+80	PAINTED ISLAND
STA 162+15 TO 163+00	PAINTED ISLAND
TEMPORARY CROSSWALK MARKING (PAINT)	
CROSSWALK MARKING	
STA 159+80 RT	ELDREDGE RD TH #145
STA 159+90 LT	TH #145

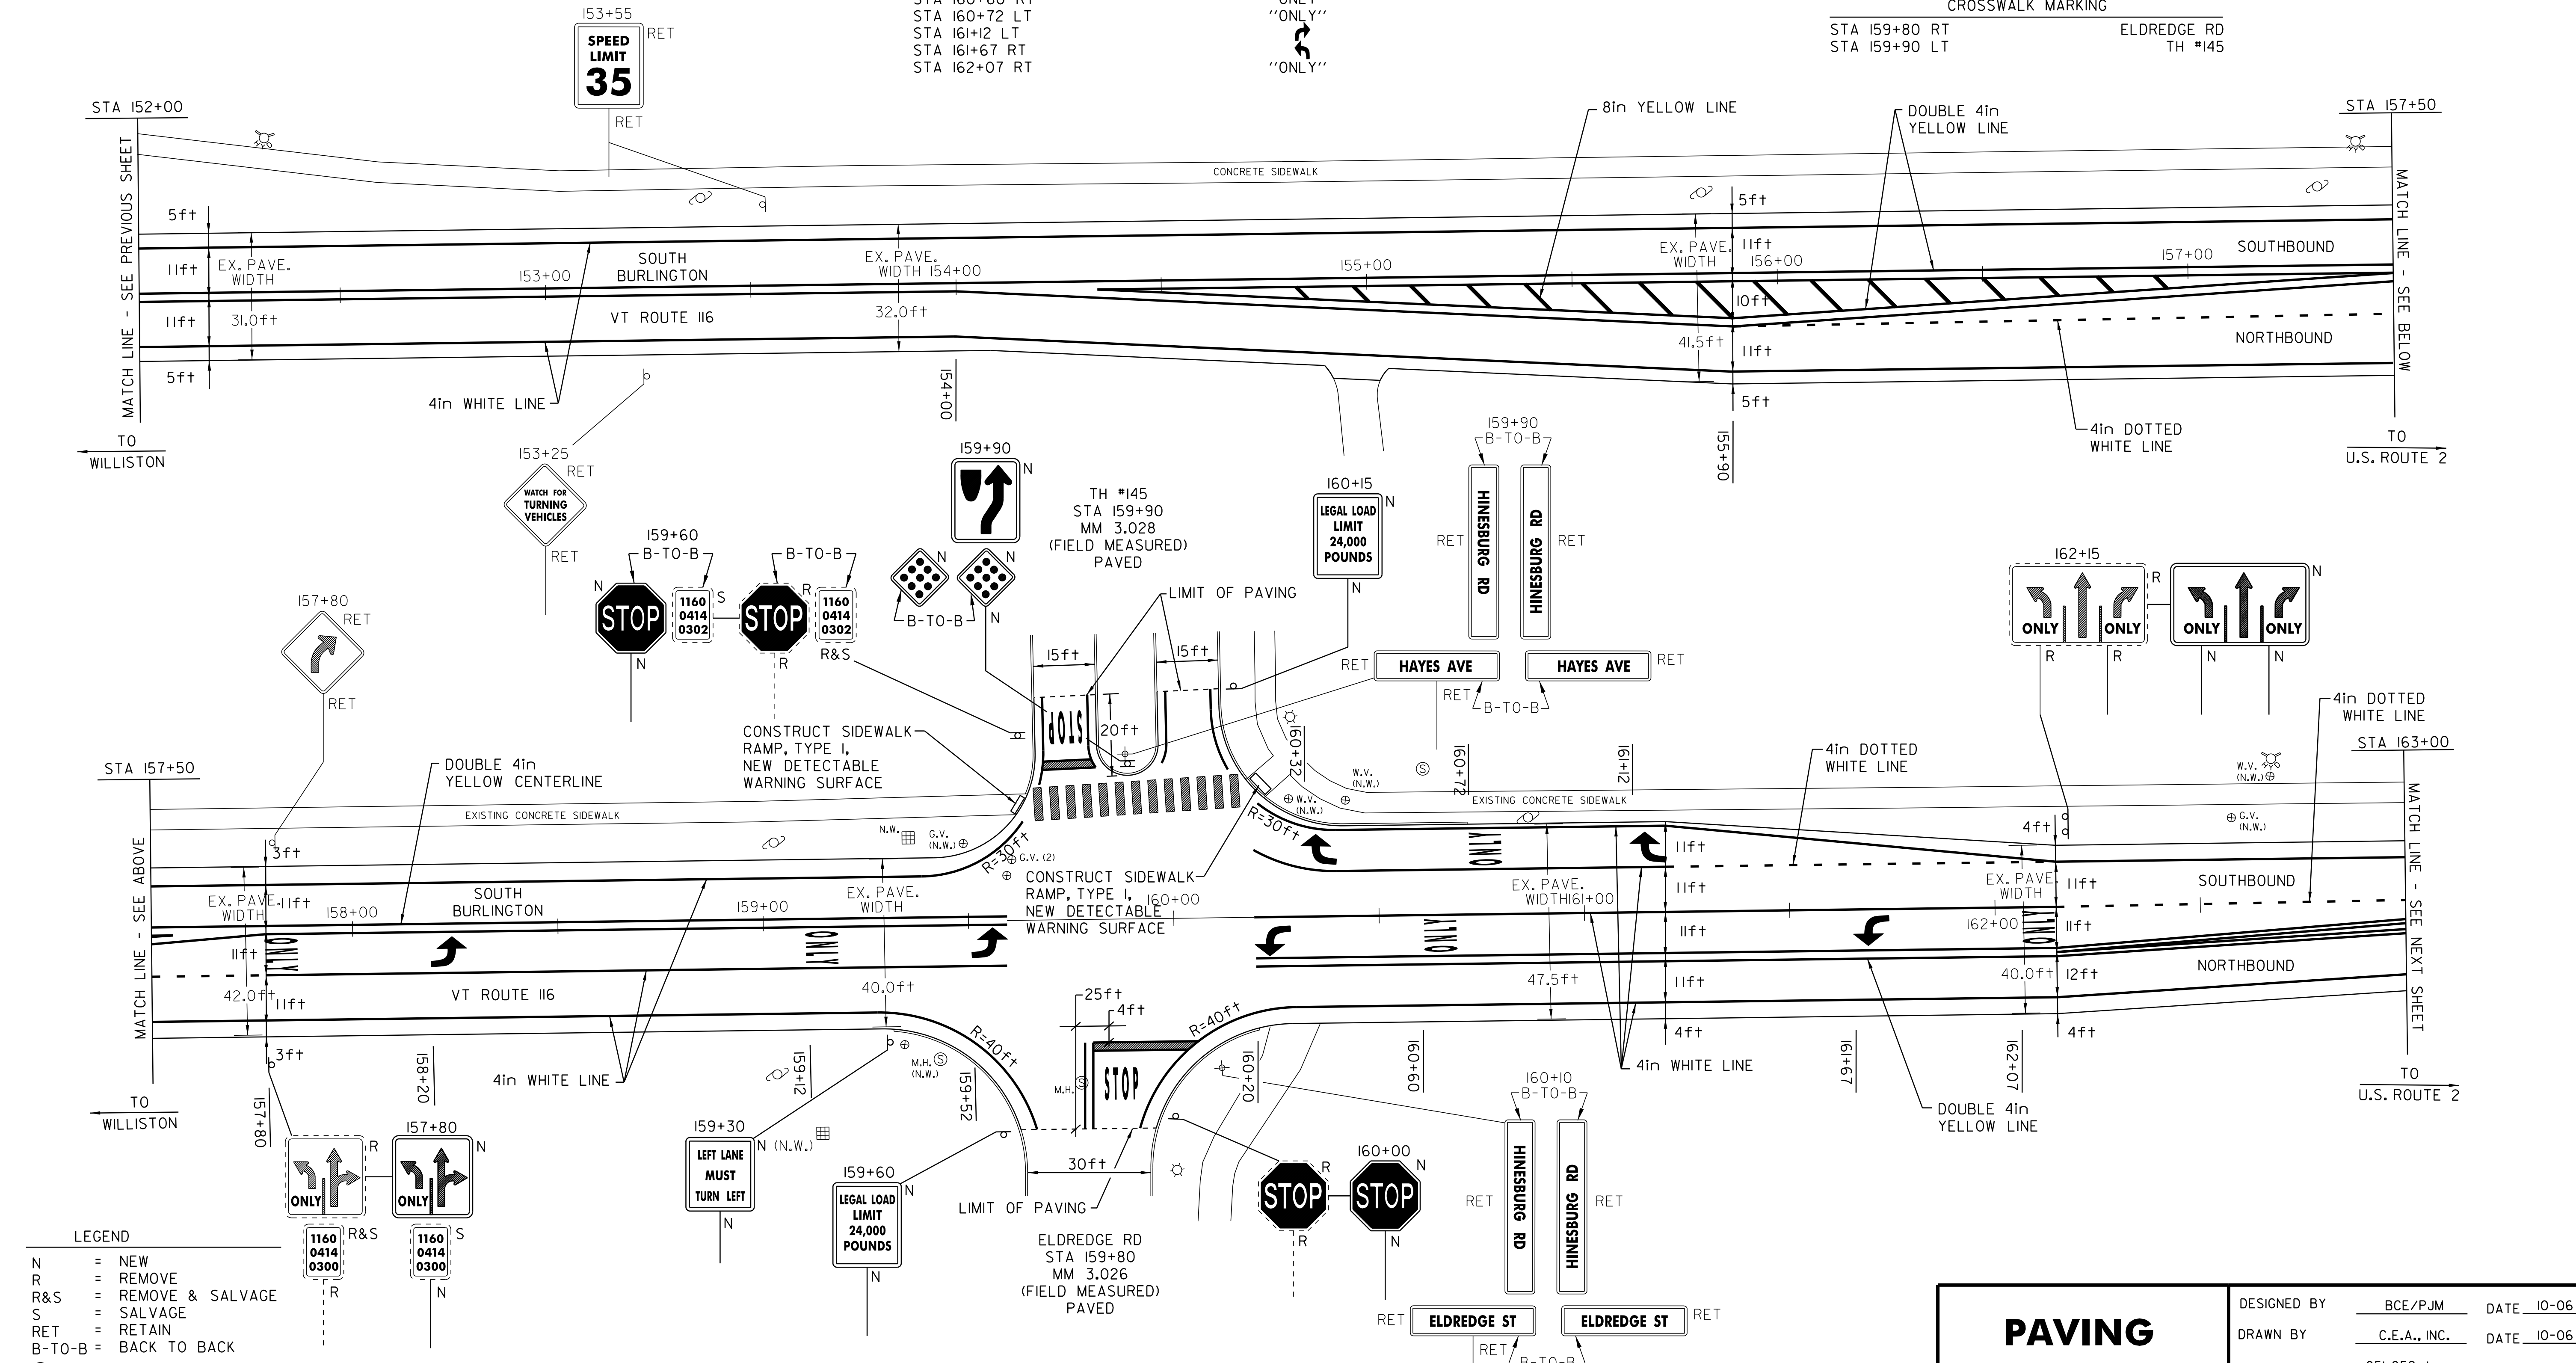

LEGEND

- N = NEW
- R = REMOVE
- R&S = REMOVE & SALVAGE
- S = SALVAGE
- RET = RETAIN
- B-T-O-B = BACK TO BACK
- ☉ = CATCH BASIN/DI
- (N.W.) = NO WORK REQUIRED (TYP. FOR D.I.'S, & C.B.'S WHERE NOTED)
- ⊕ = YIELDING MARKER POST
- ⊕ = UTILITY POLE
- ⊕ = DRIVE

ADJUST ELEVATION OF GAS VALVES (WORK TO BE DONE BY OTHERS)
 STA 159+60 LT - 2

CHANGE ELEVATION OF SEWER MANHOLE (WORK TO BE DONE BY OTHERS)
 STA 159+80 RT

PAVING PROJECT LAYOUT SHEET #14

DESIGNED BY	BCE/PJM	DATE	10-06
DRAWN BY	C.E.A., INC.	DATE	10-06
DESIGN FILE NO.	p05b052.dgn		
PRF FILE	p05b052a14	DATE PLOTTED	03-MAY-2012 17
PROJ. NAME	ST. GEORGE-SO. BURLINGTON		
PROJ. NO.	ST-STP 2508(1)S		
SHEET	23	OF	42 SHEETS