


TEMPORARY 4in YELLOW LINE (PAINT)
4in YELLOW LINE
STA 163+00 TO 169+25 SOLID LT&RT
STA 165+75 DOUBLE SOLID LT
(WITH CENTERLINE BREAKS FOR TOWN HIGHWAYS)

TEMPORARY 24in STOP BAR (PAINT)
24in STOP BAR
STA 165+75 LT COUNTRY PARK

TEMPORARY 4in WHITE LINE (PAINT)
4in WHITE LINE
STA 163+00 TO 169+25 SOLID LT&RT
STA 163+00 TO 163+90 DOTTED LT
STA 165+90 TO 167+00 SOLID LT
STA 167+00 TO 168+00 DOTTED LT
(WITH EDGELINE BREAKS FOR TOWN HIGHWAYS)

REMOVING SIGNS
4

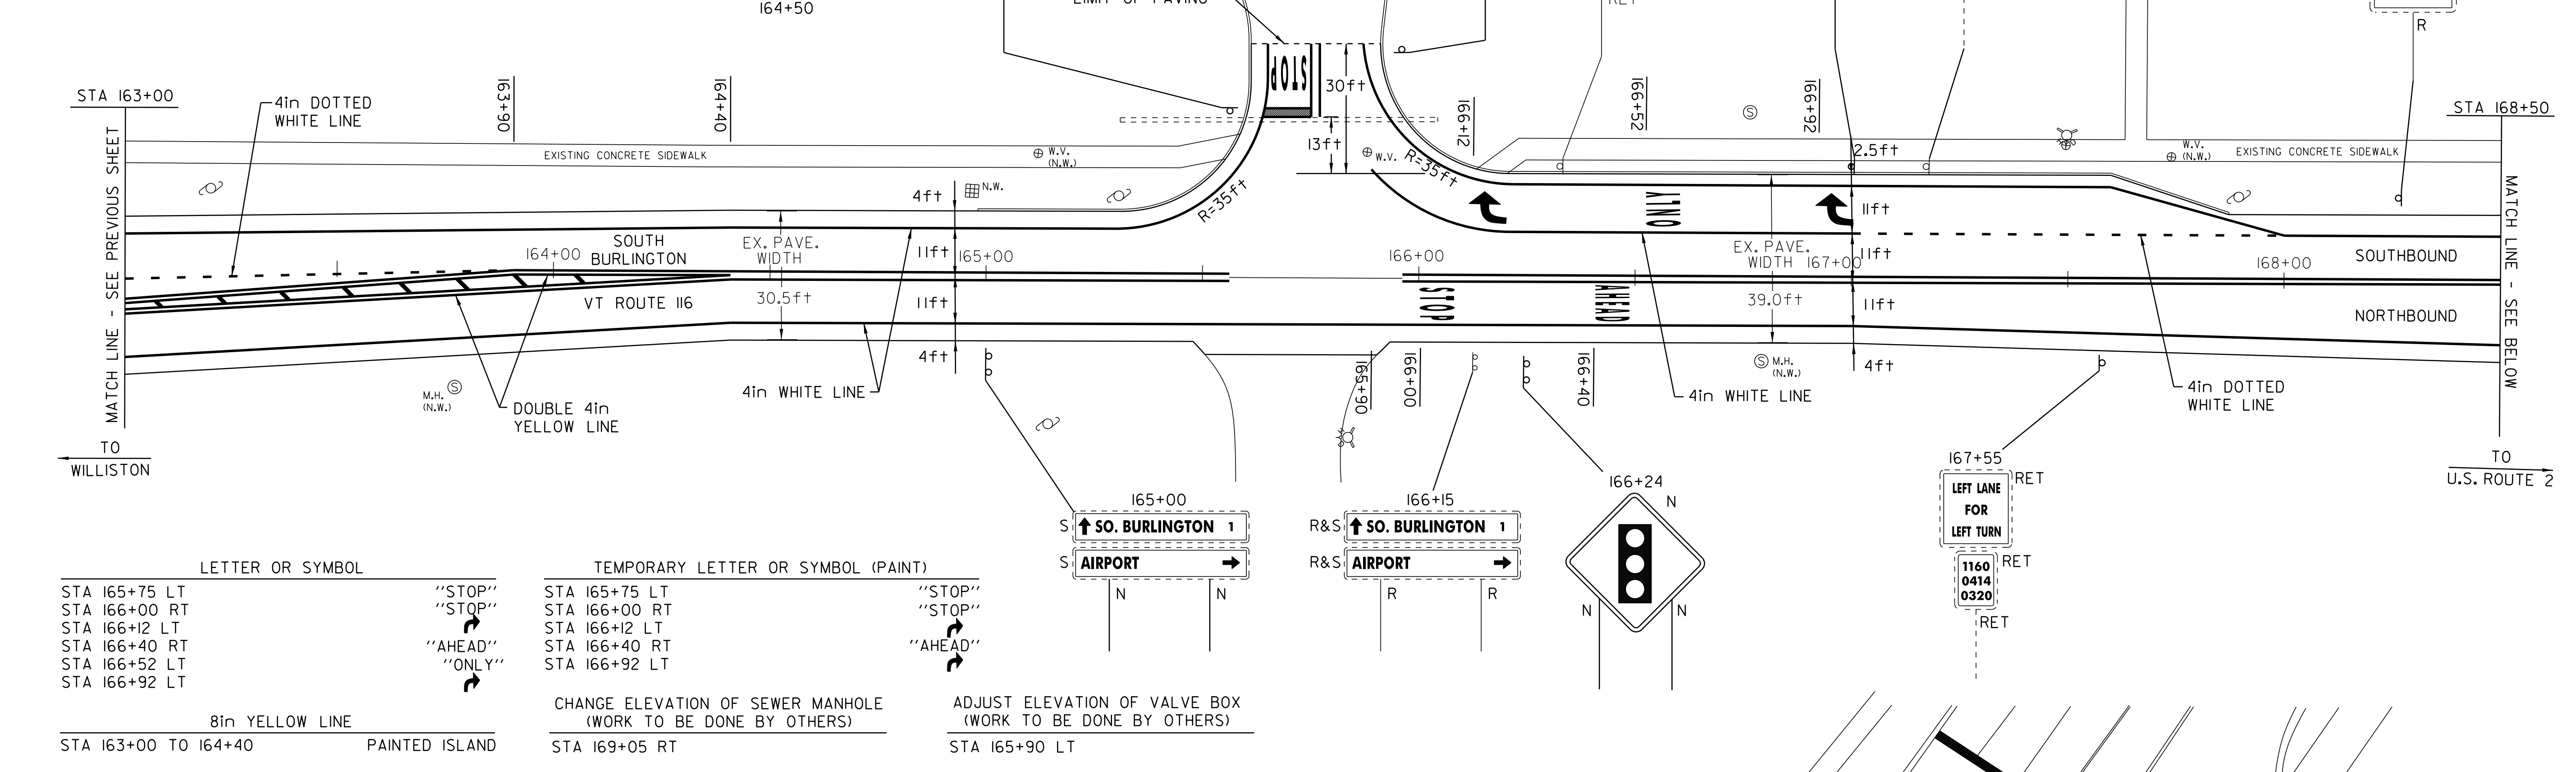


LETTER OR SYMBOL

STA 165+75 LT	"STOP"
STA 166+00 RT	"STOP"
STA 166+12 LT	"AHEAD"
STA 166+40 RT	"ONLY"
STA 166+52 LT	"ONLY"
STA 166+92 LT	"ONLY"

TEMPORARY LETTER OR SYMBOL (PAINT)

STA 165+75 LT	"STOP"
STA 166+00 RT	"STOP"
STA 166+12 LT	"AHEAD"
STA 166+40 RT	"AHEAD"
STA 166+92 LT	"ONLY"

ADJUST ELEVATION OF VALVE BOX
(WORK TO BE DONE BY OTHERS)
STA 165+90 LT

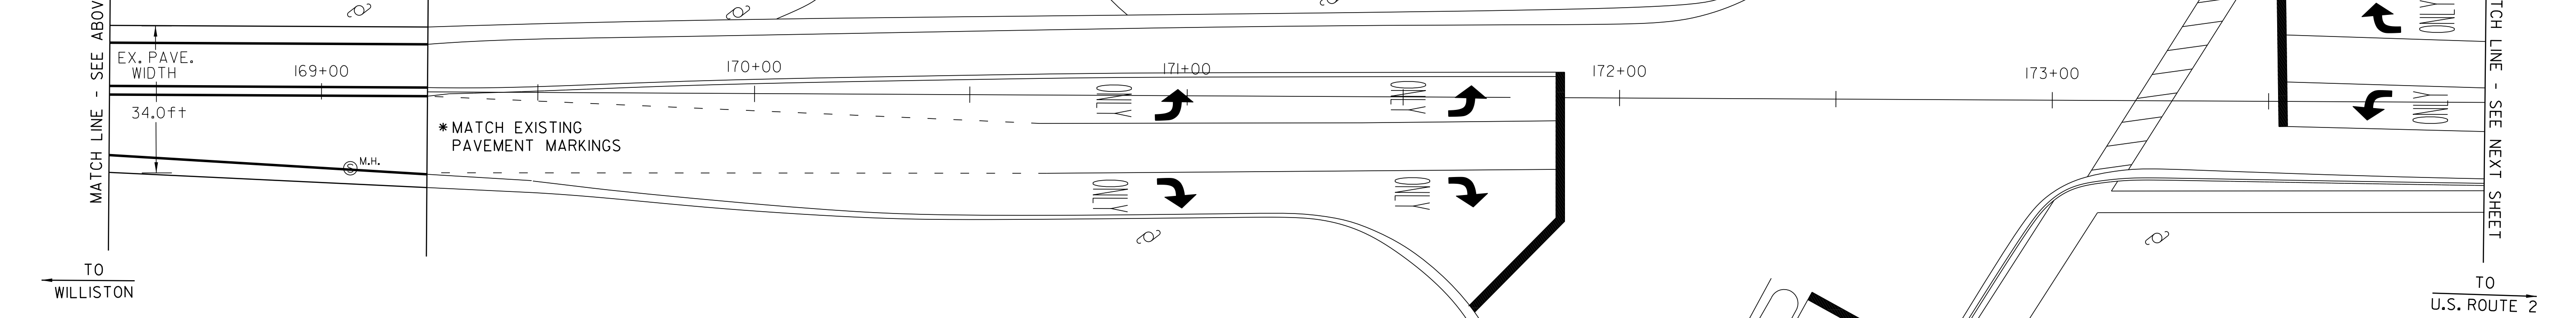

LEGEND

- N = NEW
- R = REMOVE
- R&S = REMOVE & SALVAGE
- S = SALVAGE
- RET = RETAIN
- B-TO-B = BACK TO BACK
- ⊕ □ = CATCH BASIN/DI
- (N.W.) = NO WORK REQUIRED (TYP. FOR D.I.'S, & C.B.'S WHERE NOTED)
- ⊕ = YIELDING MARKER POST
- ⊕ = UTILITY POLE
- ⊕ = DRIVE

PAVING PROJECT LAYOUT SHEET #15

DESIGNED BY	BCE/PJM	DATE	10-06
DRAWN BY	C.E.A., INC.	DATE	10-06
DESIGN FILE NO.	p05b052.dgn		
PRF FILE	p05b052la15	DATE PLOTTED	03-MAY-2012 17
PROJ. NAME	ST. GEORGE-SO. BURLINGTON		
PROJ. NO.	ST-STP 2508(1)S		
SHEET	24	OF	42 SHEETS