


TEMPORARY 4in YELLOW LINE (PAINT)  
4in YELLOW LINE

STA 185+00 TO 196+00 SOLID LT&RT  
STA 187+02 DOUBLE SOLID LT  
STA 189+80 DOUBLE SOLID LT  
STA 191+81 DOUBLE SOLID RT  
(WITH CENTERLINE BREAKS FOR TOWN HIGHWAYS)

TEMPORARY 4in WHITE LINE (PAINT)  
4in WHITE LINE

STA 185+00 TO 196+00 SOLID LT&RT  
(WITH EDGELINE BREAKS FOR TOWN HIGHWAYS)

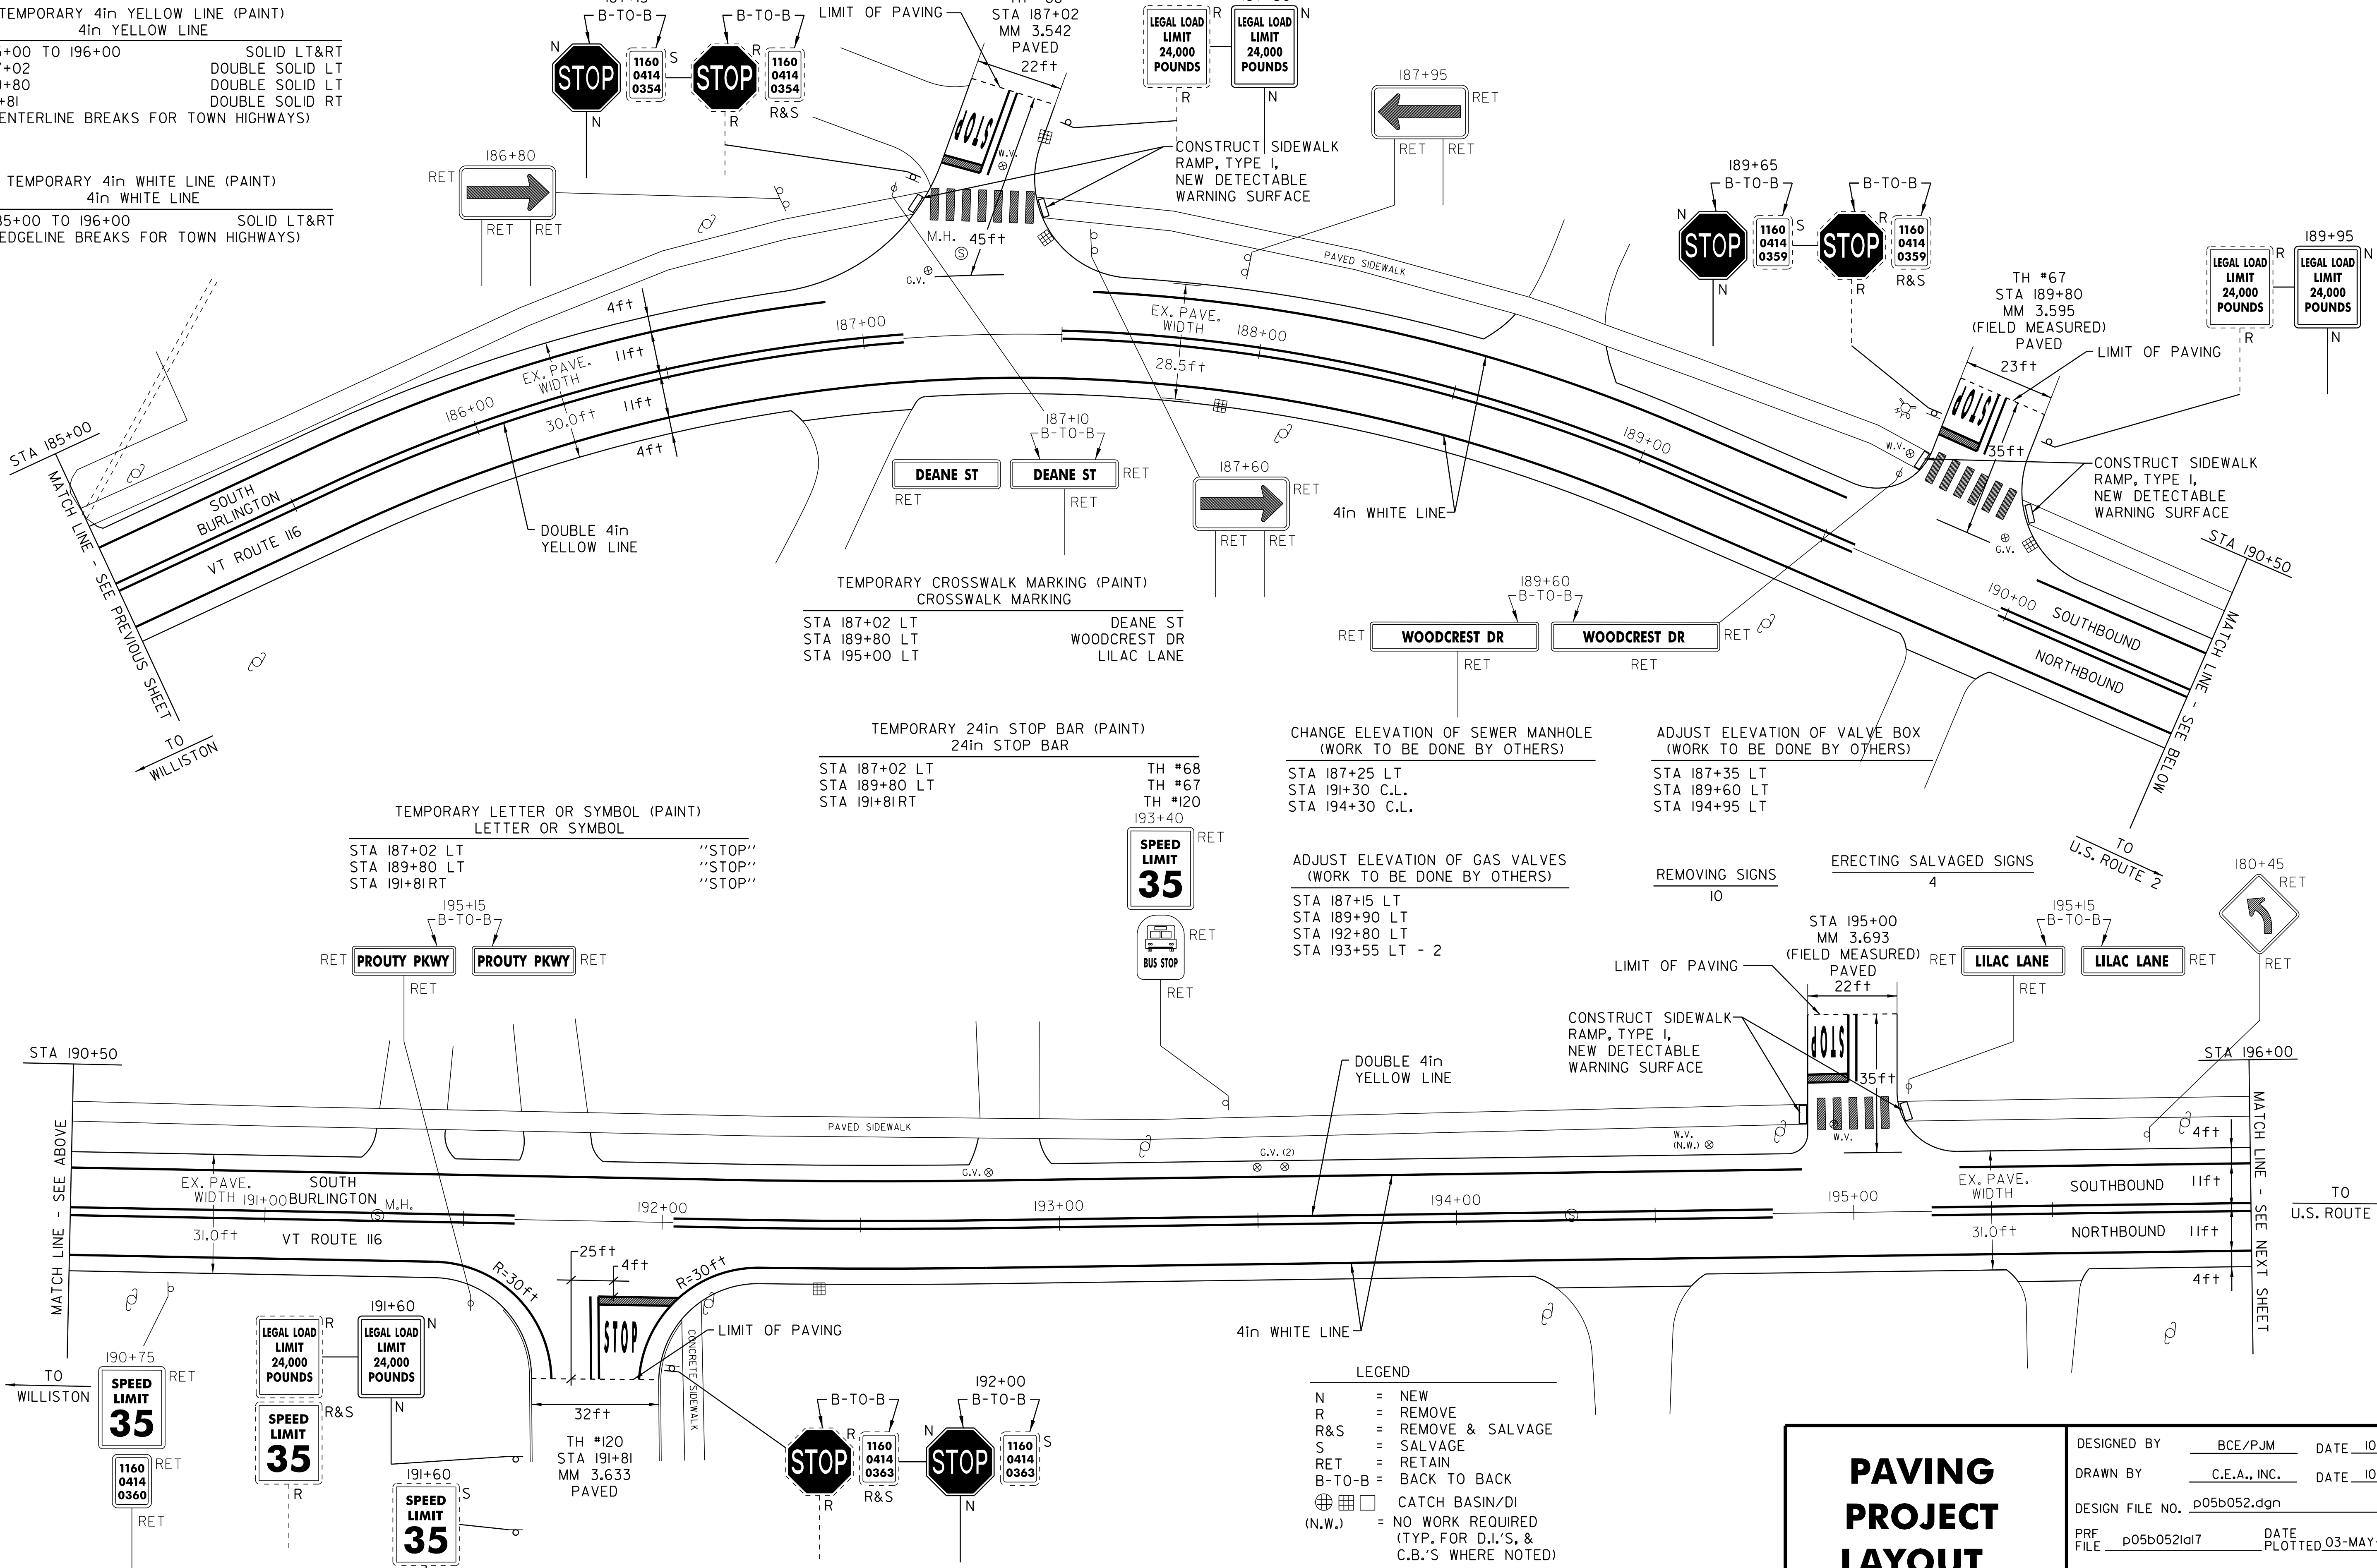

TEMPORARY LETTER OR SYMBOL (PAINT)  
LETTER OR SYMBOL

STA 187+02 LT	"STOP"
STA 189+80 LT	"STOP"
STA 191+81 RT	"STOP"

TEMPORARY CROSSWALK MARKING (PAINT)  
CROSSWALK MARKING

STA 187+02 LT	DEANE ST
STA 189+80 LT	WOODCREST DR
STA 195+00 LT	LILAC LANE

TEMPORARY 24in STOP BAR (PAINT)  
24in STOP BAR

STA 187+02 LT	TH #68
STA 189+80 LT	TH #67
STA 191+81 RT	TH #120

CHANGE ELEVATION OF SEWER MANHOLE  
(WORK TO BE DONE BY OTHERS)

STA 187+25 LT
STA 191+30 C.L.
STA 194+30 C.L.

ADJUST ELEVATION OF VALVE BOX  
(WORK TO BE DONE BY OTHERS)

STA 187+35 LT
STA 189+60 LT
STA 194+95 LT

ADJUST ELEVATION OF GAS VALVES  
(WORK TO BE DONE BY OTHERS)

STA 187+15 LT
STA 189+90 LT
STA 192+80 LT
STA 193+55 LT - 2

REMOVING SIGNS  
10

ERECTING SALVAGED SIGNS  
4

- LEGEND
- N = NEW
  - R = REMOVE
  - R&S = REMOVE & SALVAGE
  - S = SALVAGE
  - RET = RETAIN
  - B-T-O-B = BACK TO BACK
  - ⊕ ⊞ ⊠ = CATCH BASIN/DI
  - (N.W.) = NO WORK REQUIRED (TYP. FOR D.I.'S, & C.B.'S WHERE NOTED)
  - I = YIELDING MARKER POST
  - ⊕ = UTILITY POLE
  - ⊞ = DRIVE

## PAVING PROJECT LAYOUT SHEET #17

DESIGNED BY	BCE/PJM	DATE	10-06
DRAWN BY	C.E.A., INC.	DATE	10-06
DESIGN FILE NO.	p05b052.dgn		
PRF FILE	p05b052lcl7	DATE PLOTTED	03-MAY-2012 17
PROJ. NAME	ST. GEORGE-SO. BURLINGTON		
PROJ. NO.	ST-STP 2508(1)S		
SHEET	26	OF	42 SHEETS