


TEMPORARY 4in YELLOW LINE (PAINT)
4in YELLOW LINE
STA 196+00 TO 207+00 SOLID LT&RT
STA 197+15 DOUBLE SOLID RT
STA 202+48 DOUBLE SOLID LT
STA 206+10 DOUBLE SOLID LT
(WITH CENTERLINE BREAKS FOR TOWN HIGHWAYS)

TEMPORARY 4in WHITE LINE (PAINT)
4in WHITE LINE
STA 196+00 TO 207+00 SOLID LT&RT
(WITH EDGELINE BREAKS FOR TOWN HIGHWAYS)

TEMPORARY LETTER OR SYMBOL (PAINT)
LETTER OR SYMBOL
STA 197+15 RT "STOP"
STA 202+48 LT "STOP"
STA 206+10 LT "STOP"

TEMPORARY CROSSWALK MARKING (PAINT)
CROSSWALK MARKING
STA 198+10 LT SUNSET AVE
STA 202+48 LT SIMPSON CT
STA 206+10 LT BARRETT ST

REMOVING SIGNS
10
ERECTING SALVAGED SIGNS
3

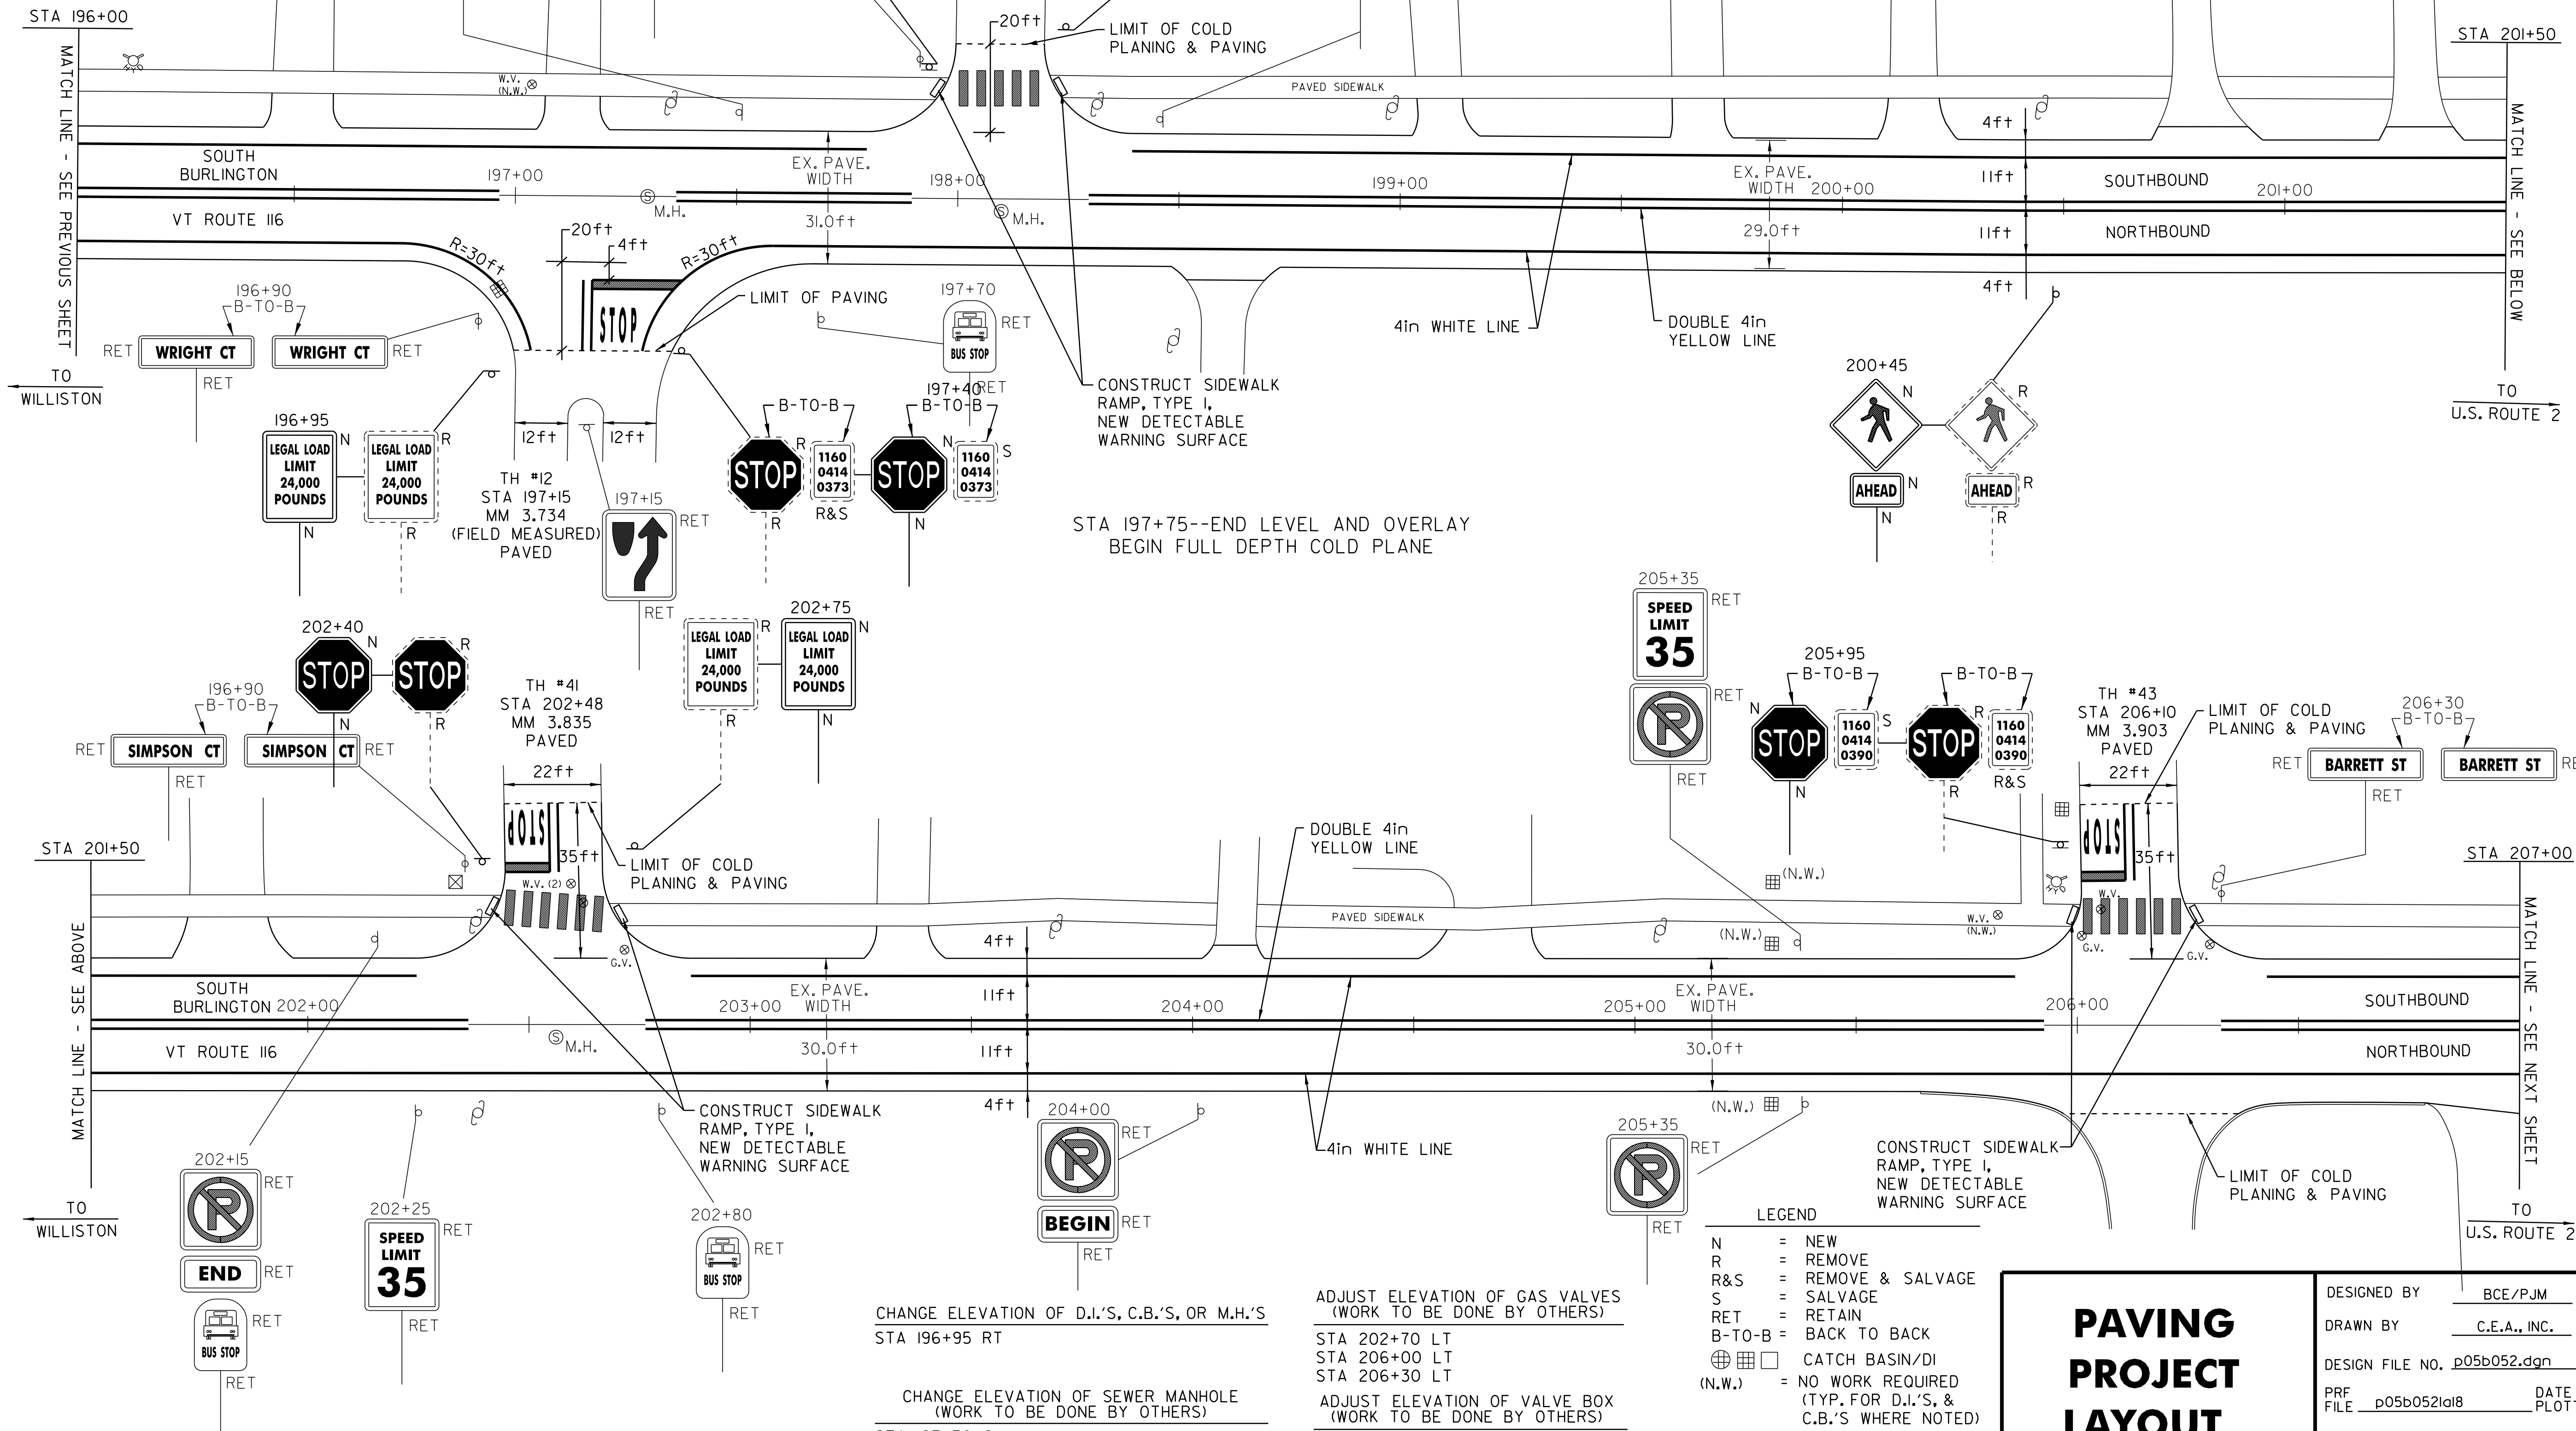

STA 197+75--END LEVEL AND OVERLAY
BEGIN FULL DEPTH COLD PLANE

- LEGEND
- N = NEW
 - R = REMOVE
 - R&S = REMOVE & SALVAGE
 - S = SALVAGE
 - RET = RETAIN
 - B-T-O-B = BACK TO BACK
 - ☐ = CATCH BASIN/DI
 - (N.W.) = NO WORK REQUIRED (TYP. FOR D.I.'S. & C.B.'S WHERE NOTED)
 - ⊥ = YIELDING MARKER POST
 - ⊥ = UTILITY POLE
 - = DRIVE

CHANGE ELEVATION OF D.I.'S, C.B.'S, OR M.H.'S
STA 196+95 RT

CHANGE ELEVATION OF SEWER MANHOLE
(WORK TO BE DONE BY OTHERS)
STA 197+30 C.L.
STA 198+10 RT
STA 202+55 RT

ADJUST ELEVATION OF GAS VALVES
(WORK TO BE DONE BY OTHERS)
STA 202+70 LT
STA 206+00 LT
STA 206+30 LT

ADJUST ELEVATION OF VALVE BOX
(WORK TO BE DONE BY OTHERS)
STA 202+60 LT - 2
STA 206+05 LT

PAVING PROJECT LAYOUT SHEET #18

DESIGNED BY BCE/PJM DATE 10-06

DRAWN BY C.E.A., INC. DATE 10-06

DESIGN FILE NO. p05b052.dgn

PRF FILE p05b052i08 DATE 10-06 PLOTTED 03-MAY-2012 17

PROJ. NAME **ST. GEORGE-SO. BURLINGTON**

PROJ. NO. **ST-STP 2508(1)S**

SHEET **27** OF **42** SHEETS