


TEMPORARY 4in YELLOW LINE  
 STA 207+00 TO 209+85 DOUBLE SOLID LT&RT  
 STA 209+85 TO 211+40 SOLID LT&RT  
 STA 211+70 DOUBLE SOLID LT  
 STA 212+00 TO 213+85 DOUBLE SOLID LT&RT  
 STA 213+85 TO 218+00 SOLID LT&RT  
 (WITH CENTERLINE BREAKS FOR TOWN HIGHWAYS)

TEMPORARY 4in WHITE LINE  
 STA 207+00 TO 218+00 SOLID LT&RT  
 STA 208+10 TO 209+85 DOTTED RT  
 STA 209+85 TO 211+40 SOLID RT  
 (WITH EDGELINE BREAKS FOR TOWN HIGHWAYS)

8in YELLOW LINE  
 STA 207+00 TO 209+85 PAINTED ISLAND

TEMPORARY LETTER OR SYMBOL (PAINT)  
 STA 209+85 RT "STOP"  
 STA 211+32 RT "SIGNAL"  
 STA 211+70 LT "AHEAD"  
 STA 214+51 RT "ONLY"  
 STA 214+51 RT "STOP"  
 STA 214+91 RT "SIGNAL"  
 STA 214+91 RT "AHEAD"

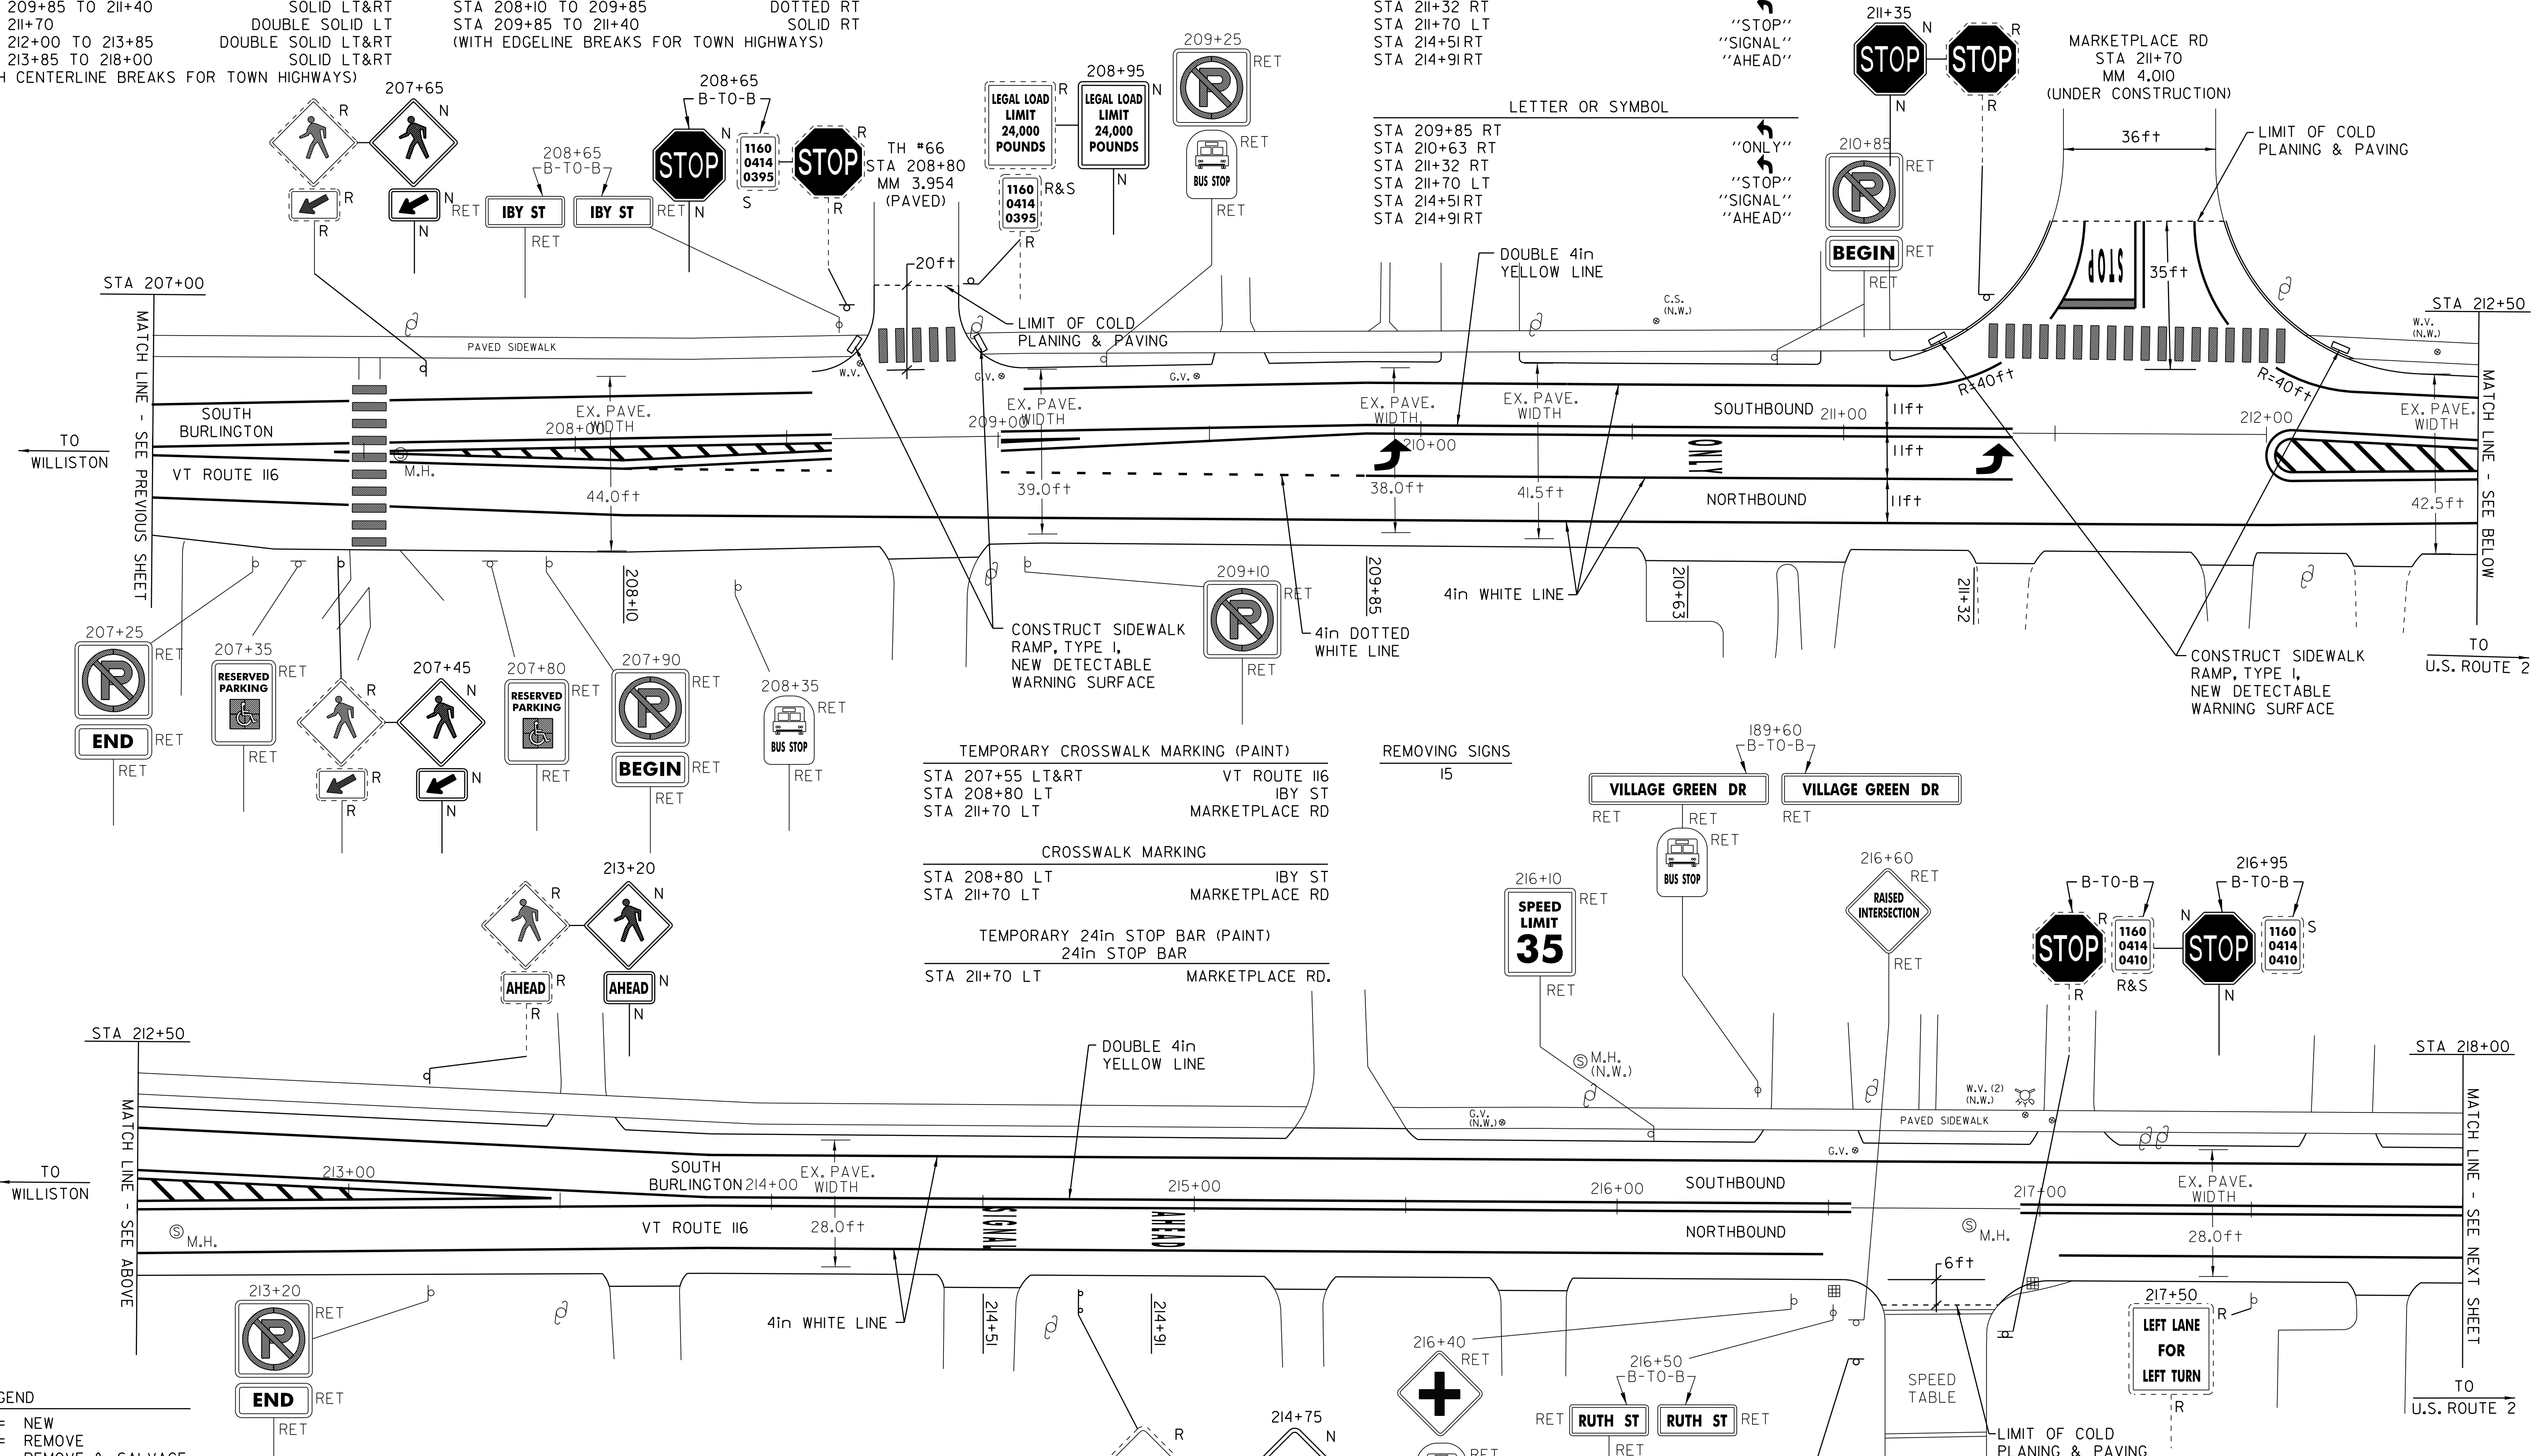

TEMPORARY CROSSWALK MARKING (PAINT)  
 STA 207+55 LT&RT VT ROUTE 116  
 STA 208+80 LT IBY ST  
 STA 211+70 LT MARKETPLACE RD

CROSSWALK MARKING  
 STA 208+80 LT IBY ST  
 STA 211+70 LT MARKETPLACE RD

TEMPORARY 24in STOP BAR (PAINT)  
 24in STOP BAR  
 STA 211+70 LT MARKETPLACE RD.

REMOVING SIGNS  
 15

VILLAGE GREEN DR  
 VILLAGE GREEN DR

216+10 SPEED LIMIT 35  
 216+60 RAISED INTERSECTION  
 216+95 STOP  
 216+95 STOP

LEGEND  
 N = NEW  
 R = REMOVE  
 R&S = REMOVE & SALVAGE  
 S = SALVAGE  
 RET = RETAIN  
 B-T-O-B = BACK TO BACK  
 (N.W.) = NO WORK REQUIRED (TYP. FOR D.I.'S. & C.B.'S. WHERE NOTED)  
 YIELDING MARKER POST  
 UTILITY POLE  
 DRIVE

ADJUST ELEVATION OF GAS VALVES (WORK TO BE DONE BY OTHERS)  
 STA 209+00 LT  
 STA 209+50 LT  
 STA 216+55 LT

ADJUST ELEVATION OF VALVE BOX (WORK TO BE DONE BY OTHERS)  
 STA 208+65 LT

REHABILITATION OF D.I.'S, C.B.'S, OR M.H.'S  
 STA 216+50 RT  
 STA 217+00 RT

CHANGE ELEVATION OF SEWER MANHOLE (WORK TO BE DONE BY OTHERS)  
 STA 207+60 C.L.  
 STA 212+60 RT  
 STA 216+85 RT

## PAVING PROJECT LAYOUT SHEET #19

DESIGNED BY BCE/PJM DATE 10-06  
 DRAWN BY C.E.A., INC. DATE 10-06  
 DESIGN FILE NO. p05b052.dgn  
 PRF FILE p05b052la19 DATE 03-MAY-2012 PLOTTED  
 PROJ. NAME **ST. GEORGE-SO. BURLINGTON**  
 PROJ. NO. **ST-STP 2508(1)S**  
 SHEET **28** OF **42** SHEETS