

TEMPORARY 4in YELLOW LINE (PAINT)  
4in YELLOW LINE  
STA 218+00 TO 223+34 SOLID LT&RT  
STA 221+45 DOUBLE SOLID LT  
(WITH CENTERLINE BREAKS FOR TOWN HIGHWAYS)

TEMPORARY 4in WHITE LINE (PAINT)  
4in WHITE LINE  
STA 218+00 TO 223+34 SOLID LT&RT  
STA 218+65 TO 219+90 DOTTED RT  
STA 219+90 TO 223+34 SOLID RT  
STA 221+70 TO 222+67 SOLID LT  
STA 222+67 TO 223+34 DOTTED LT  
(WITH EDGE LINE BREAKS FOR TOWN HIGHWAYS)

TEMPORARY LETTER OR SYMBOL (PAINT)  
LETTER OR SYMBOL  
STA 220+30 RT  
STA 221+45 LT 2--"STOP"  
STA 222+05 RT  
STA 222+67 LT

LETTER OR SYMBOL  
STA 219+90 RT "ONLY"  
STA 220+30 RT "STOP"  
STA 221+45 LT 2--"STOP"  
STA 221+65 RT "ONLY"  
STA 222+00 LT "ONLY"  
STA 222+05 RT "ONLY"  
STA 222+67 LT "ONLY"

REMOVING SIGNS  
5

REHABILITATION OF D.I.'S, C.B.'S, OR M.H.'S  
STA 222+25 LT&RT


CHANGE ELEVATION OF SEWER MANHOLE  
(WORK TO BE DONE BY OTHERS)  
STA 222+80 RT

ADJUST ELEVATION OF VALVE BOX  
(WORK TO BE DONE BY OTHERS)  
STA 222+05 LT

TEMPORARY CROSSWALK MARKING (PAINT)  
CROSSWALK MARKING  
STA 221+45 LT SHOPPING CENTER

TEMPORARY 24in STOP BAR (PAINT)  
24in STOP BAR  
STA 221+45 LT SHOPPING CENTER

ADJUST ELEVATION OF GAS VALVES  
(WORK TO BE DONE BY OTHERS)  
STA 219+90 LT

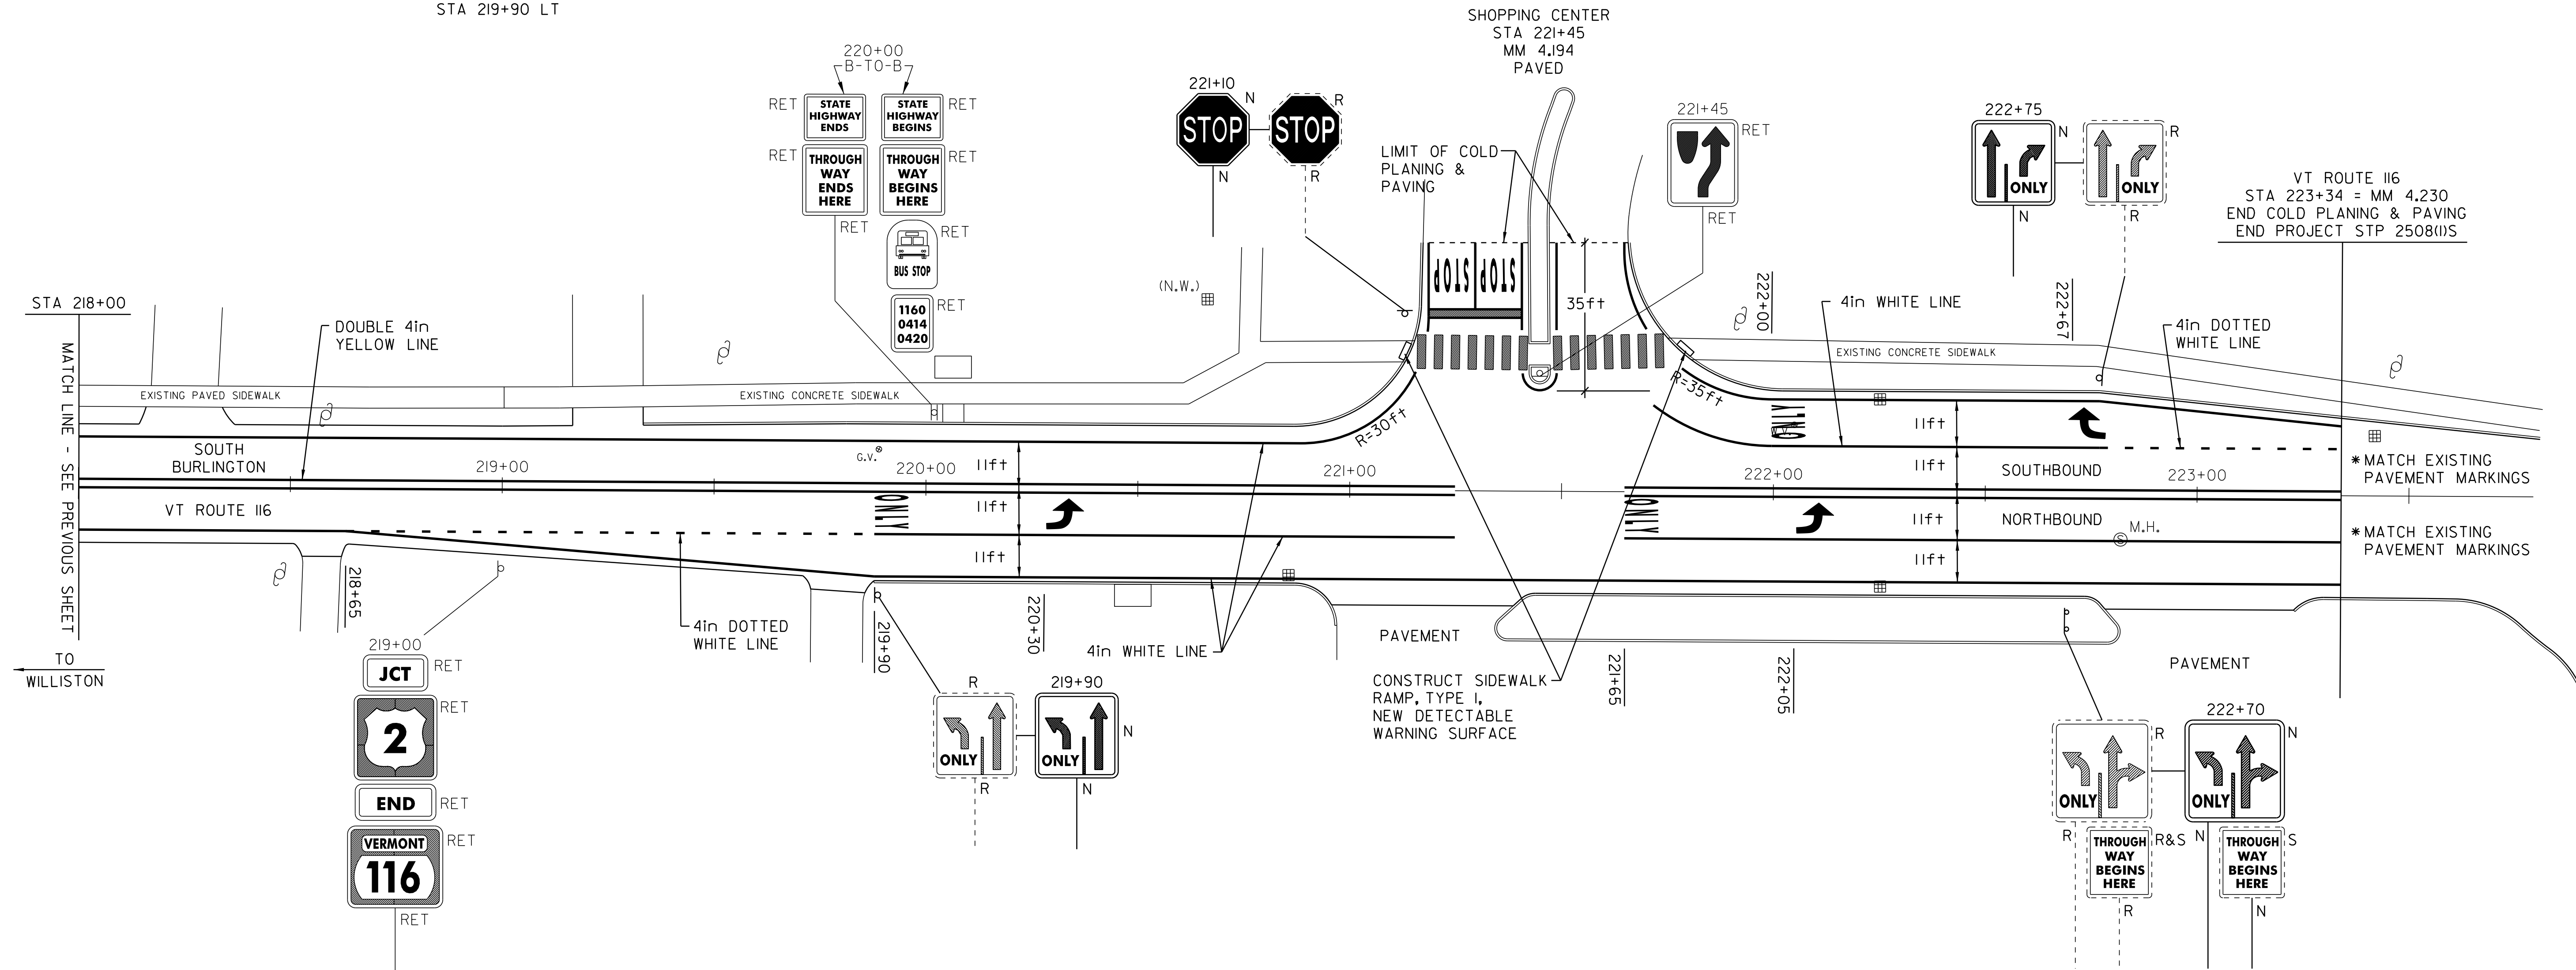

**LEGEND**

N	= NEW
R	= REMOVE
R&S	= REMOVE & SALVAGE
S	= SALVAGE
RET	= RETAIN
B-TO-B	= BACK TO BACK
⊕	CATCH BASIN/DI
(N.W.)	= NO WORK REQUIRED (TYP. FOR D.I.'S, & C.B.'S WHERE NOTED)
I	YIELDING MARKER POST
⊕	UTILITY POLE
—	DRIVE

<h1>PAVING PROJECT LAYOUT SHEET #20</h1>	DESIGNED BY <u>BCE/PJM</u> DATE <u>10-06</u>
	DRAWN BY <u>C.E.A., INC.</u> DATE <u>10-06</u>
	DESIGN FILE NO. <u>p05b052.dgn</u>
	PRF FILE <u>p05b052la20</u> DATE <u>03-MAY-2012</u>
	PROJ. NAME <b>ST. GEORGE-SO. BURLINGTON</b>
PROJ. NO. <b>ST-STP 2508(1)S</b>	
SHEET <b>29</b> OF <b>42</b> SHEETS	