
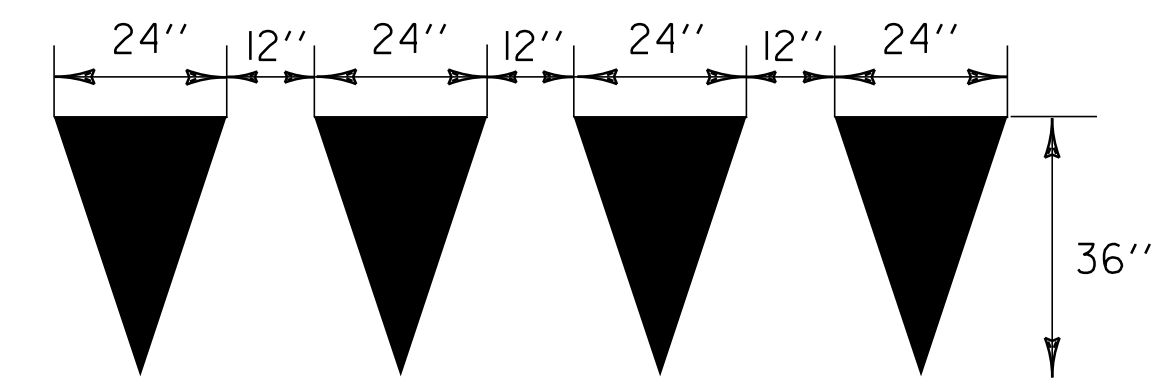


\* ADJUST SPACING (12''-24'') TO AVOID WHEEL PATHS

### **BLOCK PATTERN CROSSWALK DETAIL**

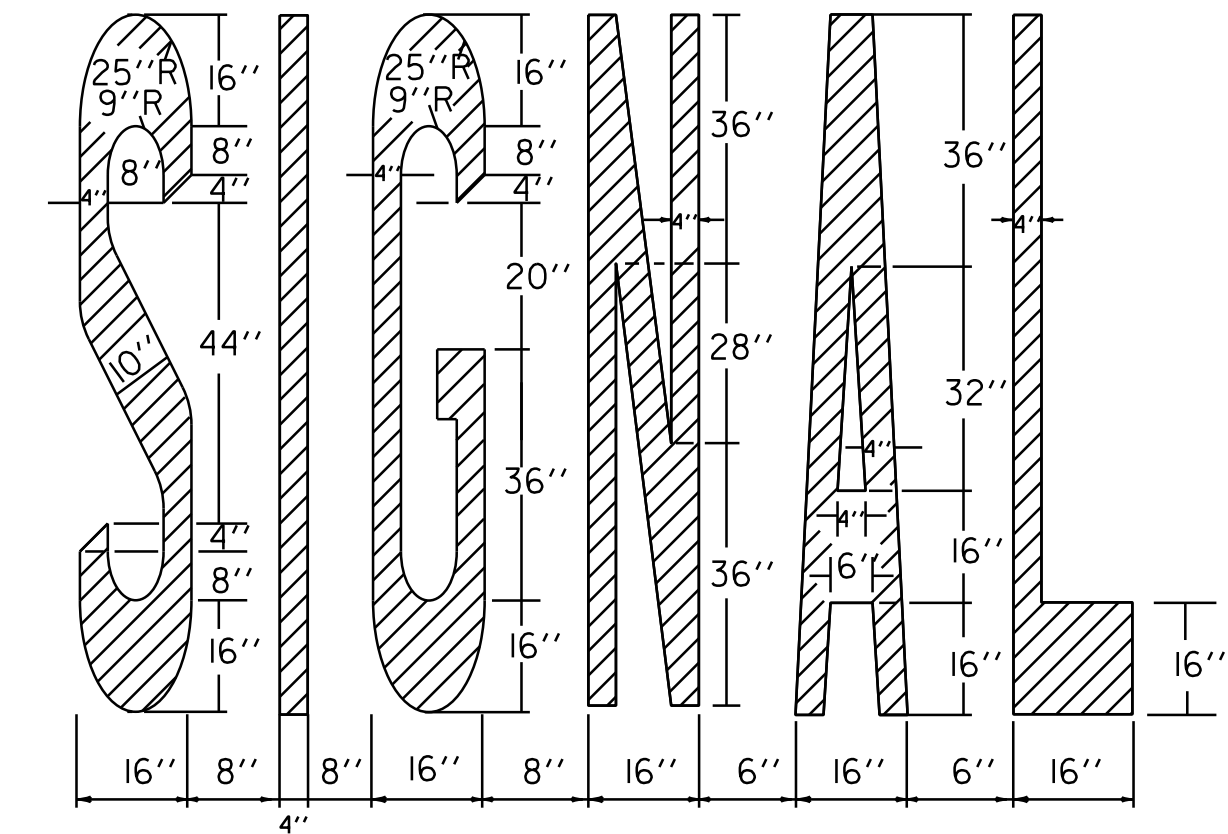

### **YIELD LINE DETAILS**

TO BE INSTALLED ONLY AT THE  
DIRECTION OF THE RESIDENT ENGINEER  
TO BE PAID AS ONE LETTER OR SYMBOL  
PER TRIANGLE

DATUM	
VERTICAL	N/A
HORIZONTAL	N/A

## **PAVEMENT MARKING DETAIL SHEET**

DESIGNED BY	BCE/PJM	DATE	6-07
DRAWN BY	C.E.A., INC.	DATE	6-07
DESIGN FILE NO.	p05b052.dgn		
PRF FILE	p05b052pmd.i	DATE PLOTTED	03-MAY-2012 17:...
PROJ. NAME	ST. GEORGE-SO. BURLINGTON		
PROJ. NO.	ST-STP 2508(1)S		
SHEET	41	OF	42 SHEETS