



DETAIL A

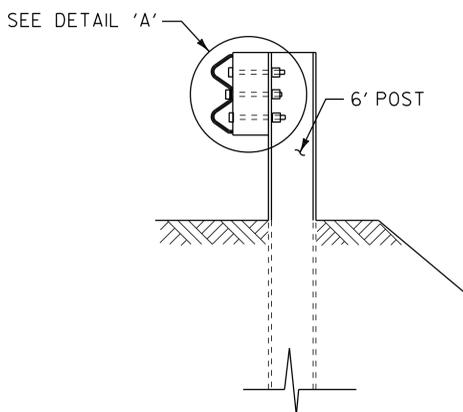

SECTION A-A


NOTES

1. SEE STANDARD G-1 FOR STEEL BEAM GUARDRAIL DETAILS.
2. THIS WORK SHALL BE PAID UNDER ITEM 900.640 SPECIAL PROVISION (STEEL BEAM GUARDRAIL, WEATHERING) AT A PAY FACTOR OF 1.0.
3. THIS DETAIL TO BE USED AS INDICATED ON THE ITEM DETAIL SUMMARY SHEETS OR AS DIRECTED BY THE RESIDENT ENGINEER.

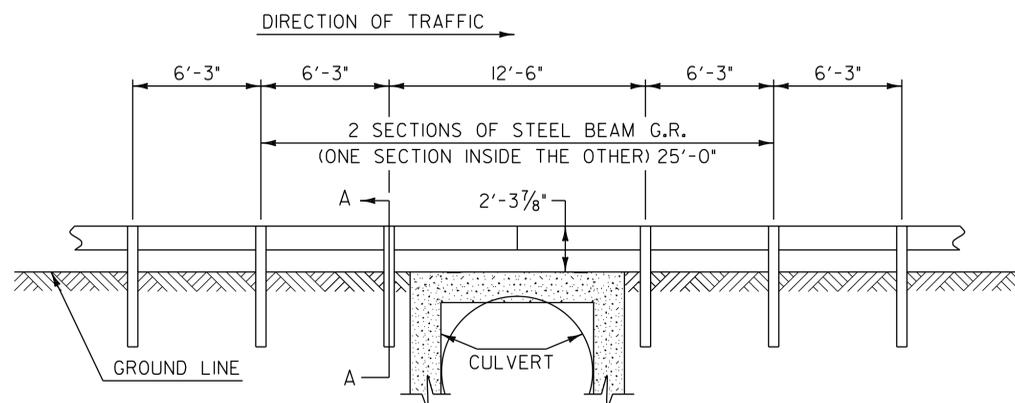

STEEL BEAM GUARDRAIL AT SMALL CULVERTS DETAIL

BR 13
VT. ROUTE 73 ROCHESTER STA. 120+70.08 RT

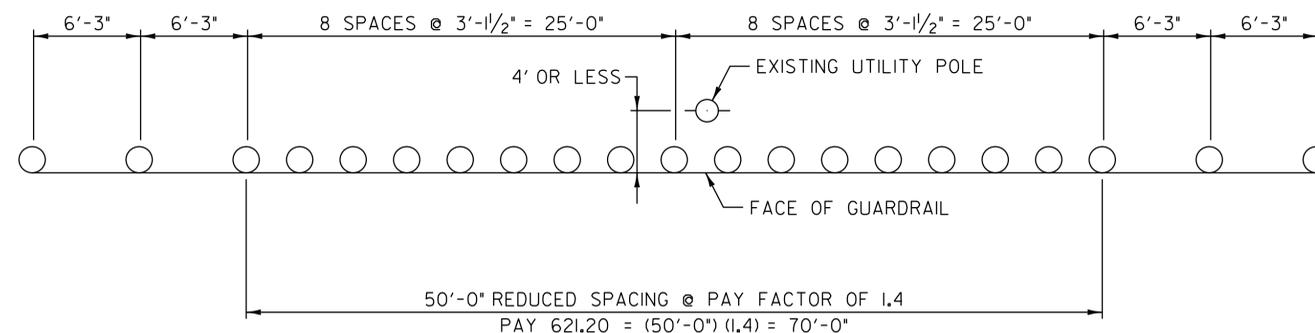

STEEL BEAM GUARDRAIL POST SPACING AT UTILITY POLE DETAIL

VT. ROUTE 73 ROCHESTER STA. 420+63.0, RT

NOT TO SCALE

**MISCELLANEOUS
DETAIL
SHEET**

PROJECT NAME: ROCHESTER - CHITTENDEN - ROCHESTER
PROJECT NUMBER: SIP_2505(1)S

FILE NAME: p05c046.dgn
PROJECT LEADER: D.E.G.
DESIGNED BY: J.S.P.
IPARM FILE: p5c046md01.i

PLOT DATE: \$DATE\$
DRAWN BY: C.A.K.
CHECKED BY: D.E.G.
SHEET 55 OF 56