


MATERIAL ITEM	THICKNESS TOLERANCE
PAVEMENT COURSES (TOTAL DEPTH)	+/- 5 mm

TYPICAL SECTION U.S. RTE. 7 CONNECTOR



65 mm SUPERPAVE BITUMINOUS CONCRETE PAVEMENT (50 mm TYPE III S, 15 mm TYPE IV S LEVELING)

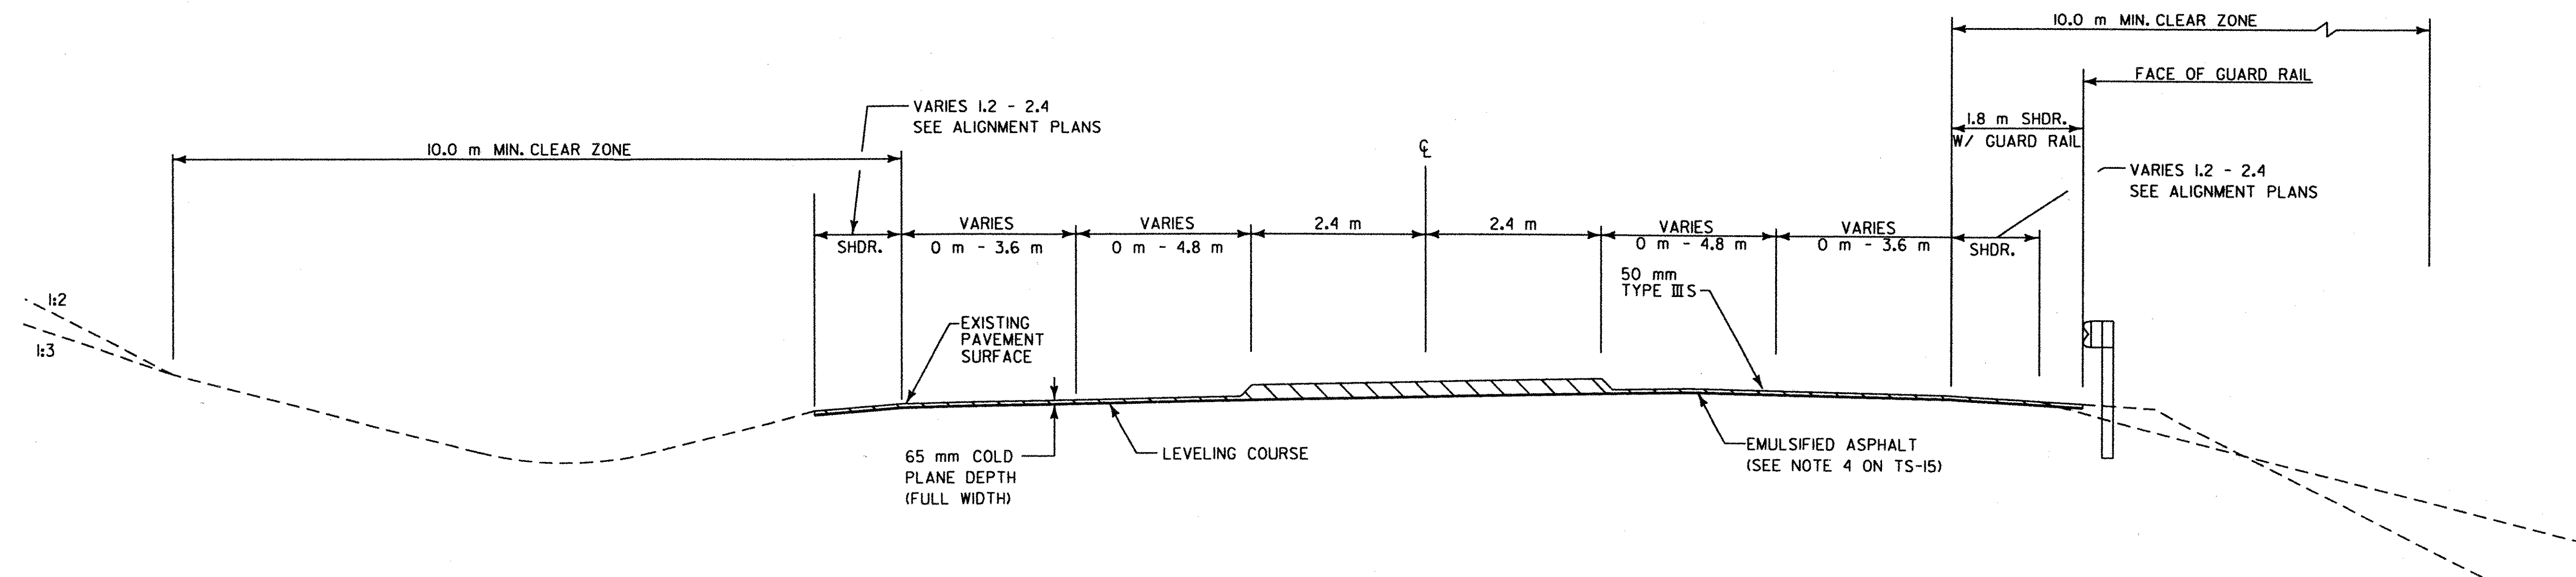

COLD PLANE SECTION
STA. CN 1+260 - CN 1+500

K:\680020 - Bennington\Highway\PlotFiles\typicals.ppt

PGL = PROFILE GRADE LINE

VERMONT AGENCY OF TRANSPORTATION	
	PROJECT NAME: BENNINGTON PROJECT NUMBER: NH F019-1(5) FILE NAME: ...Highway\PlotFiles\typicals.ppt DESIGN SUPERVISOR: GREG EDWARDS DESIGNED BY: MARC FOISY TYPICAL TS-07
REVISED PLOT DATE: 11/20/2004 DRAWN BY: DUFRESNE-HENRY CHECKED BY: GARY SANTY SHEET 9 OF 112	