

BENNINGTON COUNTY INDUSTRIAL CORPORATION

58

STATE OF VERMONT FORMERLY BENNINGTON COUNTY INDUSTRIAL CORPORATION

102A

STATE OF VERMONT

BB

101 STATE OF VERMONT FORMERLY MT. ANTHONY UNION HIGH SCHOOL DISTRICT NO. 14

MT. ANTHONY UNION HIGH SCHOOL DISTRICT NO. 14

NB 8+838.00
45.00 m (147.64') RT

NB 8+915.00
72.00 m (236.22') RT


NB 8+980.00
86.00 m (282.15') RT

NB 9+060.00
86.00 m (282.15') RT

NB 9+120.00
75.00 m (246.06') RT

PARCEL "BB" PURCHASED UNDER PROJECT F 019-1 (6)
PARCELS "101" AND "102" PURCHASED UNDER PROJECT DPI 0146 (1)

CURVE X02	
Δ	= 4° 12' 34.4" RT.
R.	= 2500.000m
T.	= 91.880m
L.	= 183.677m
E.	= 1.688m
BANK	= 0.021
PI STA.	X01+487.027
N	= 44859.7018
E	= 443789.0399
PC N	= 44852.9574
E	= 443697.4078
PT N	= 44859.7018
E	= 443880.9198

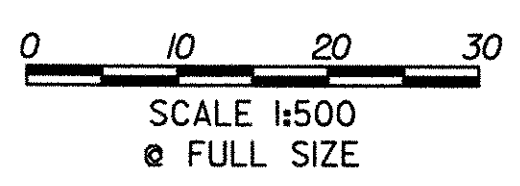

R.O.W. PLAN ROW-14	PROJECT NAME: BENNINGTON BYPASS	PROJECT NUMBER: NH F019-(K5)
	DESIGN FILE NAME: c:\dh\bennington\row	PLOT DATE: 1-30-06
	PROJECT LEADER: JDP	DRAWN BY: MBB CHECKED BY: GAK
SHEET: 85 OF 112		

LINES SHOWN ON THIS PLAN AS EXISTING PROPERTY LINES P/L ARE BELIEVED TO BE ACCURATE BUT SHOULD NOT BE RELIED UPON FOR PURPOSES UNRELATED TO THE STATE OF VERMONT'S ACQUISITION OF LAND AND RIGHTS FOR THIS PROJECT.

THIS SHEET TO BE USED FOR RIGHT-OF-WAY INFORMATION ONLY

DATUM	
VERTICAL	NAVD 88
HORIZONTAL	NAD 83 (1992)