


MATCHLINE - SHEET ROW-GG

PARCELS "AA", "BB" & "CC" PURCHASED UNDER F 019-1 (6)
 PARCELS "101", "102", "103", "104" & "105" PURCHASED UNDER
 PROJECT D.P.I. 0146 (1)

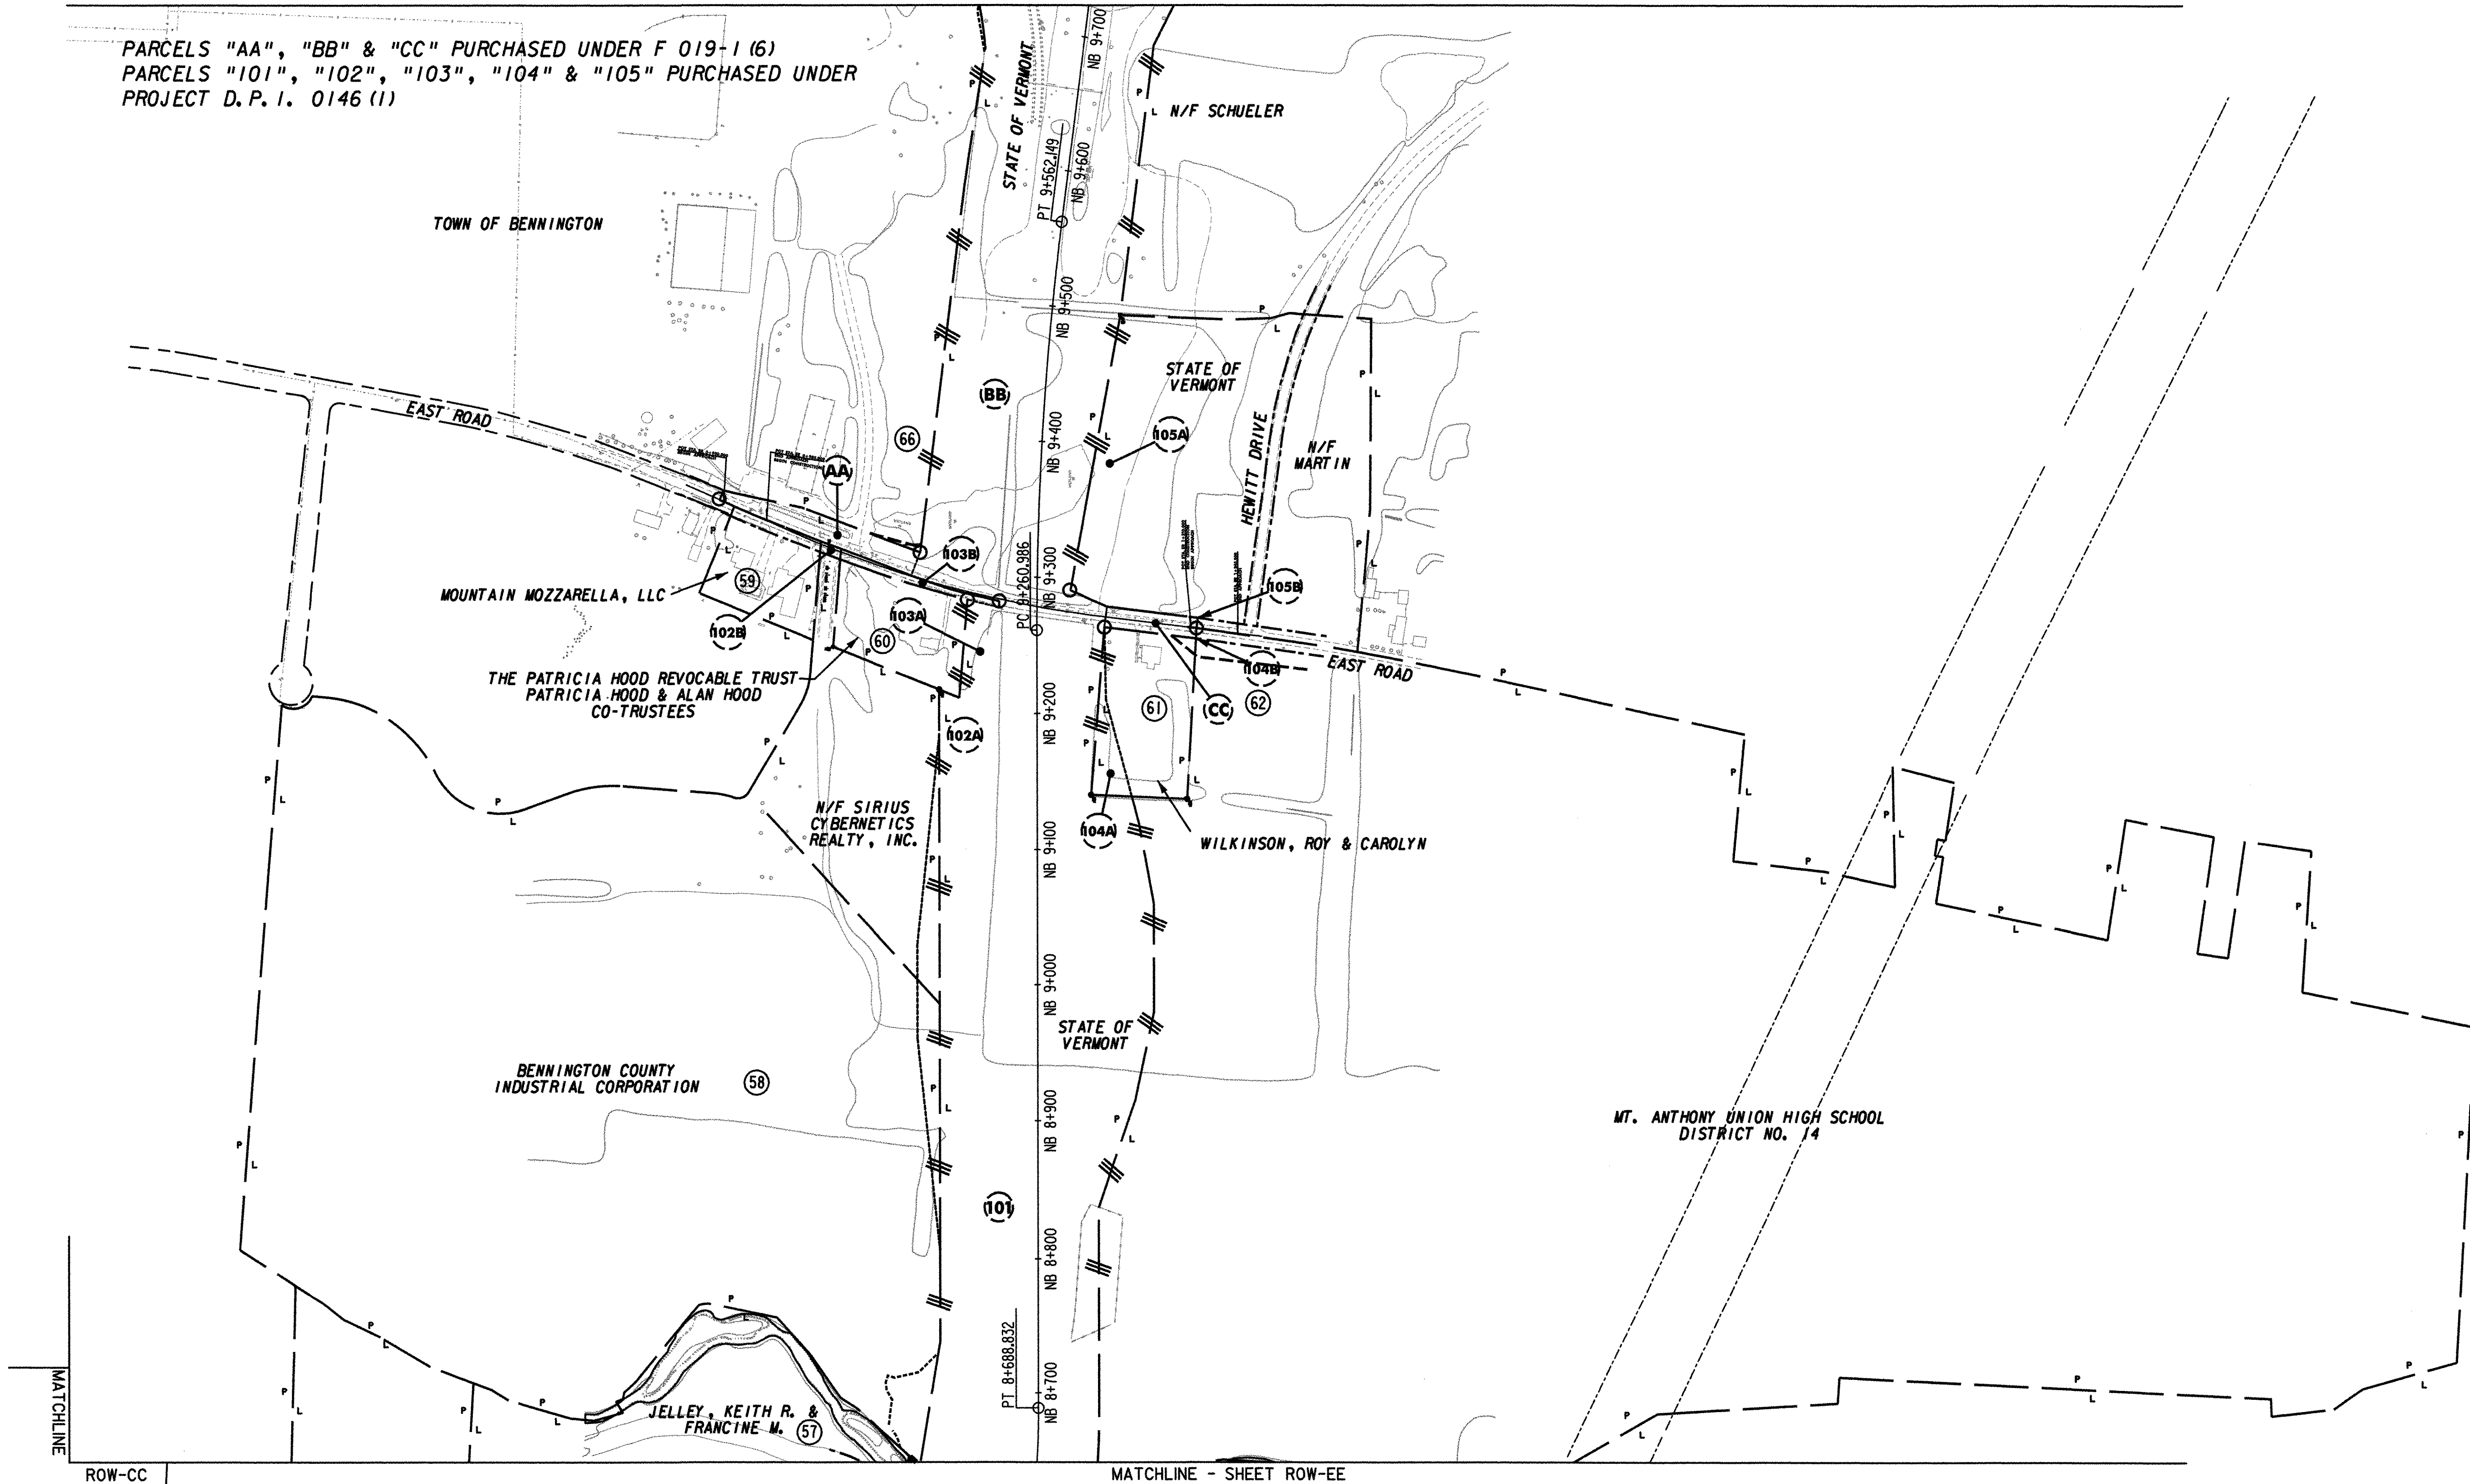

DATUM
 VERTICAL NAVD 88
 HORIZONTAL NAD 83 (1992)

LINES SHOWN ON THIS PLAN AS EXISTING
 PROPERTY LINES P/L ARE BELIEVED TO
 BE ACCURATE BUT SHOULD NOT BE RELIED
 UPON FOR PURPOSES UNRELATED TO THE
 STATE OF VERMONT'S ACQUISITION OF LAND
 AND RIGHTS FOR THIS PROJECT.

THIS SHEET TO BE USED
 FOR RIGHT-OF-WAY
 INFORMATION ONLY

0 50 100 150
 SCALE 1:2500
 @ FULL SIZE

ROW PLAN ROW-FF	PROJECT NAME: BENNINGTON BYPASS	PROJECT NUMBER: NH F019-1(5)
	DESIGN FILE NAME: c:\dh\bennington\row	PLOT DATE: 4-14-06
	PROJECT LEADER: JDP	DRAWN BY: ADM CHECKED BY: GAK
		SHEET: 111 OF 112