

STA.90+97 RT








STA.91+48 RT

STA.94+13 LT

STA.96+44 LT

STA.98+13 CL

STA.97+74 LT
STA.97+84 LT
STA.97+94 LT
STA.98+04 LT

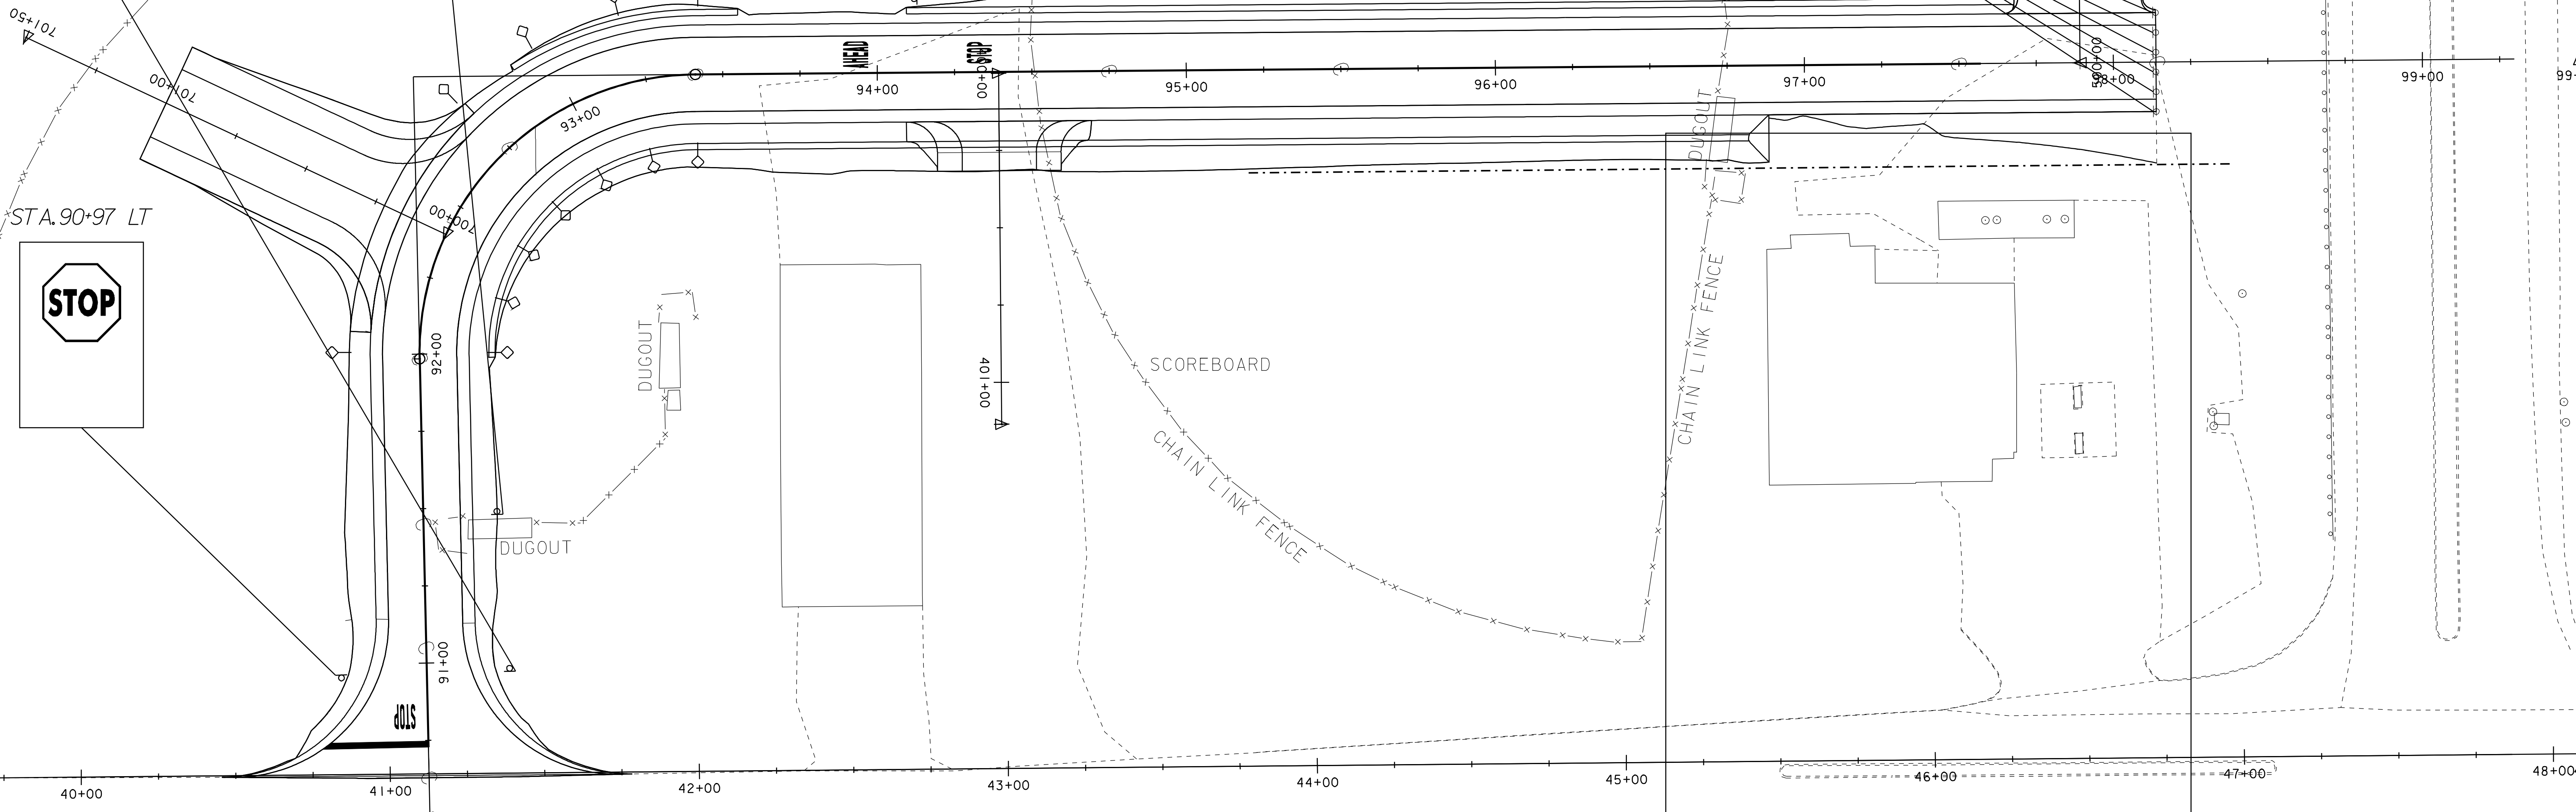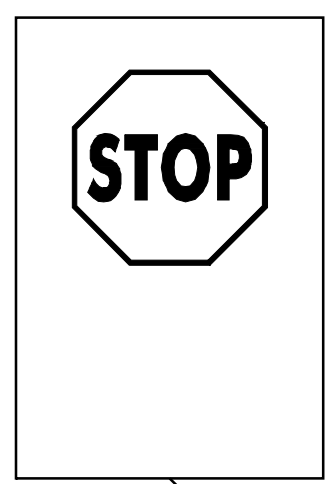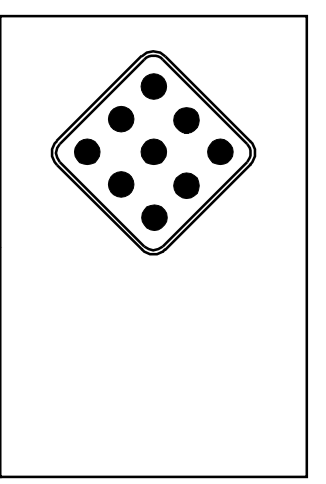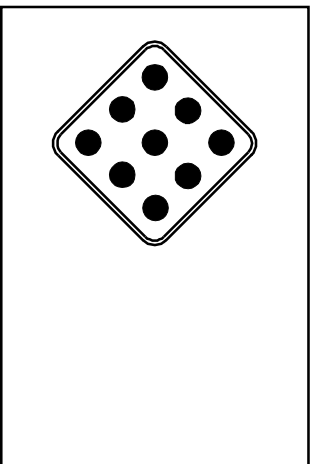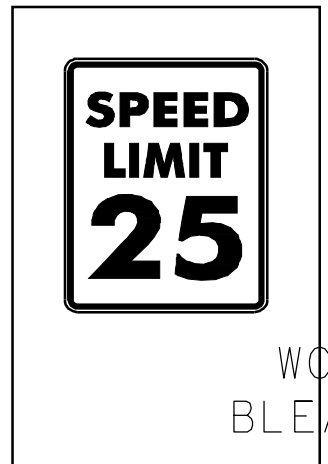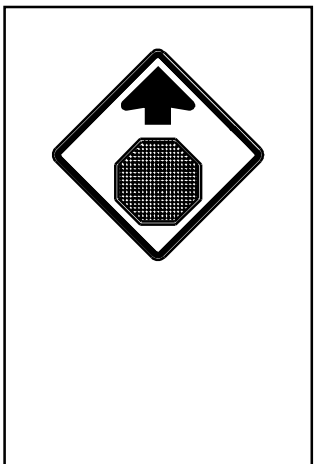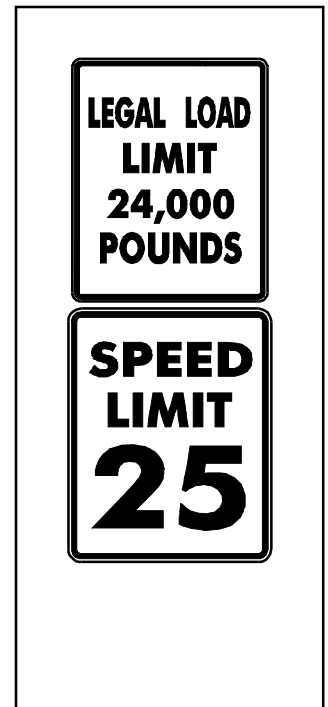

DELINEATORS W/STEEL POSTS

4" WHITE LINE

4" YELLOW LINE (DOUBLE YELLOW LINE)

24" STOP BAR

LETTER OR SYMBOL


STA.92+01 LT & RT
STA.92+24 RT
STA.92+49 RT
STA.92+73 LT & RT
STA.92+97 LT & RT
STA.93+21 LT & RT
STA.93+42 LT & RT

(FRONTAGE ROAD)
STA.90+64 TO 97+69 LT
STA.90+63 TO 97+45 RT
(VT 14)
STA.41+75 TO 43+42 LT
STA.40+57 TO 42+27 RT
STA.46+03 TO 47+29 LT

(FRONTAGE ROAD)
STA.90+73 TO 97+57 CL
(VT 14)
STA.40+46 TO 42+27 RT

STA.90+34 (34') CL

STA.90+83 CL - STOP
STA.93+93 CL - AHEAD
STA.94+33 CL - STOP

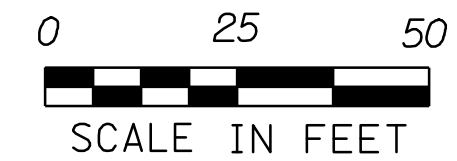

SIGN & PAVEMENT MARKING LAYOUT SHEET

PROJECT NAME: BARRE TOWN
PROJECT NUMBER: ST 0147(16)

FILE NAME: 05e290\Design\D05E290TRF
PROJECT LEADER: A. BOMBARDIER
DESIGNED BY: P. PELOQUIN
05e290+tr1.1

PLOT DATE: 18-MAR-2008
DRAWN BY: P. PELOQUIN
CHECKED BY:
SHEET 19 OF 26