



CURVE GI	
Δ	= 236°03'34.7" RT.
R.	= 90.000m
T.	= N/A
L.	= 370.802m
E.	= N/A
BANK	= 0.060
PI STA.	G1+396.514
N	= 45179.3415
E	= 442268.2761
PC N	= 45305.8601
E	= 442346.1949
PCC N	= 45159.4245
E	= 442284.5381
PT N	= 45200.7744
E	= 442254.0714

CURVE NB9	
Δ	= 76°32'26.4"
R.	= 527.595m
T.	= 416.226m
L.	= 704.807m
E.	= 144.417m
BANK	= 0.079
Ls	= 60.400m
Os	= 3°16'46.8"
Ts	= 498.050m
Lt	= 40.274m
St	= 20.140m
PI STA.	NB10+673.238
N	= 45043.6252
E	= 442179.2121
TS N	= 44958.7993
E	= 44958.7993
SC N	= 44967.5622
E	= 442588.4319
CS N	= 45459.3070
E	= 442157.9418
ST N	= 45519.6931
E	= 442157.1585

CURVE SB9	
Δ	= 76°40'45.2"
R.	= 550.702m
T.	= 435.537m
L.	= 737.007m
E.	= 151.413m
BANK	= 0.079
Ls	= 61.713m
Os	= 3°12'37.3"
Ts	= 519.185m
Lt	= 41.149m
St	= 20.577m
PI STA.	SB10+640.432
N	= 45023.7967
E	= 442156.5660
TS N	= 44935.7938
E	= 442645.9195
SC N	= 44944.7226
E	= 442584.8645
CS N	= 45458.7909
E	= 442134.8315
ST N	= 45520.4904
E	= 442134.0560

CURVE CDI	
Δ	= 21°11'30.7" LT.
R.	= 327.400m
T.	= 61.247m
L.	= 121.095m
E.	= 5.680m
BANK	= 0.021
PI STA.	CD1+097.206
N	= 45130.2863
E	= 442236.1561
PC N	= 45186.5070
E	= 442211.8570
PCC N	= 45086.6515
E	= 442279.1353


CURVE CD2	
Δ	= 38°11'00.4"
R.	= 569.473m
T.	= 197.106m
L.	= 379.512m
E.	= 33.146m
BANK	= 0.057
PI STA.	CD1+354.159
N	= 44946.2264
E	= 442417.4518
PCC N	= 45086.6515
E	= 442279.1353
PT N	= 44921.3520
E	= 442612.9817

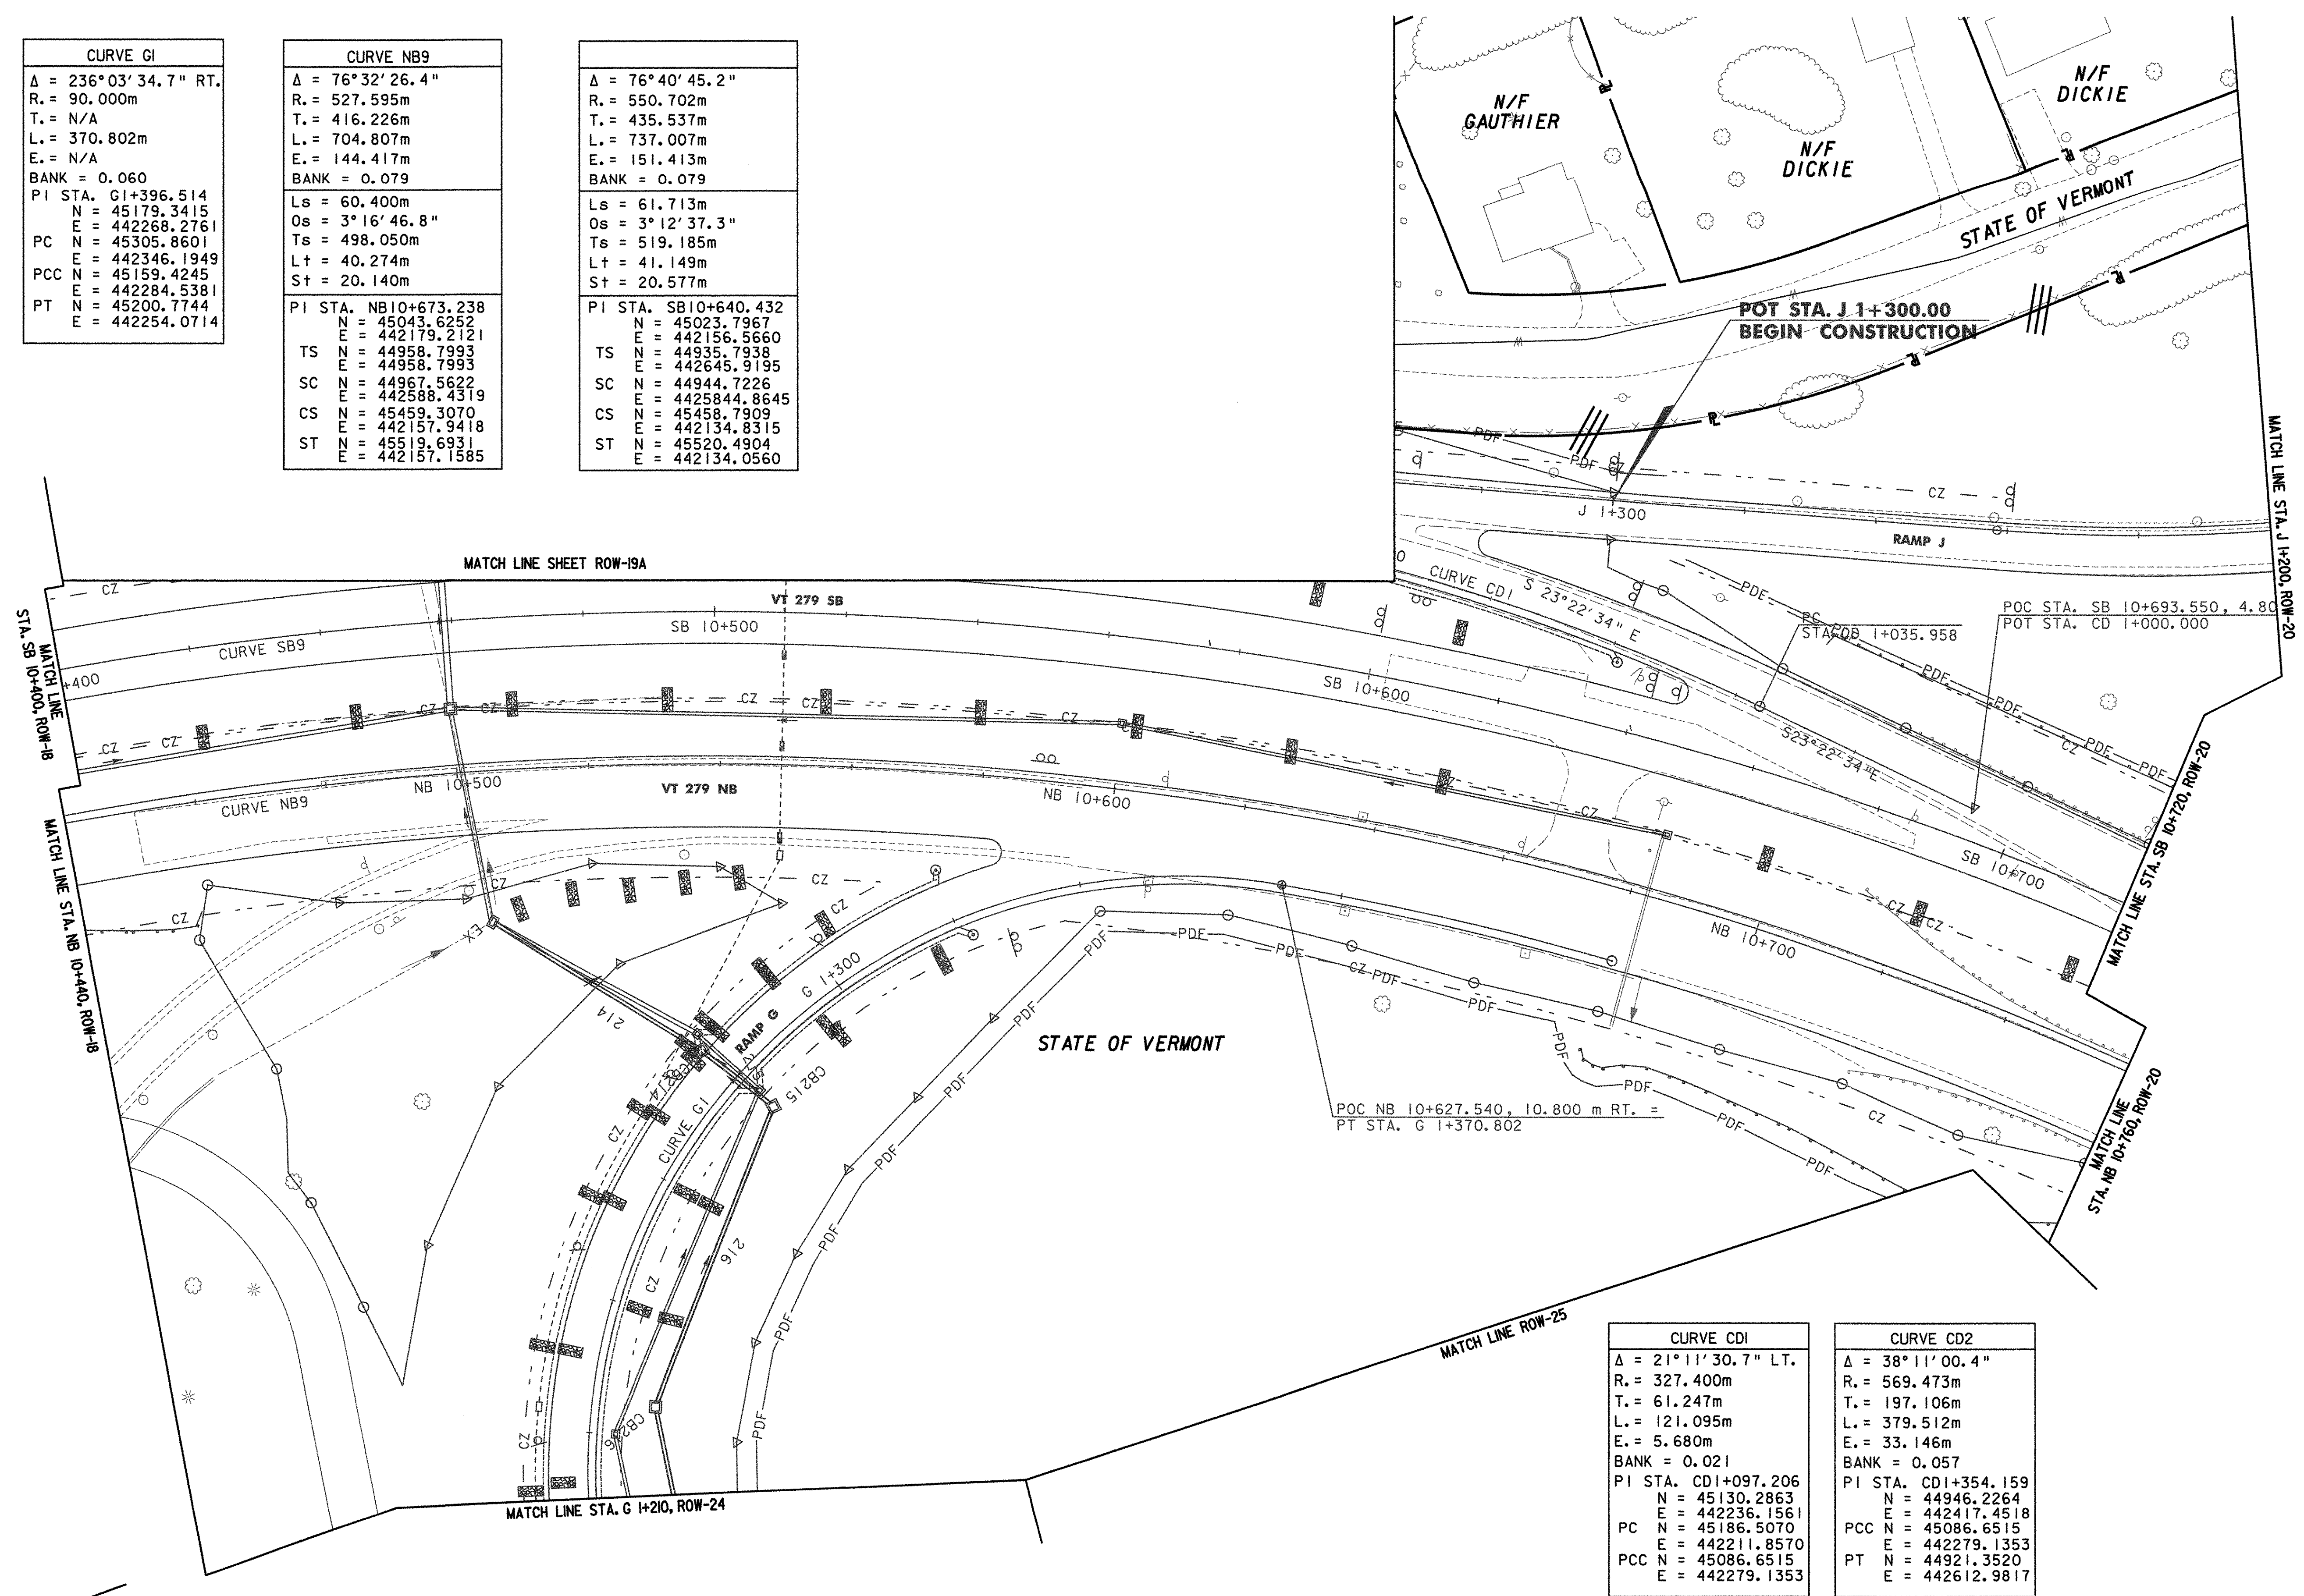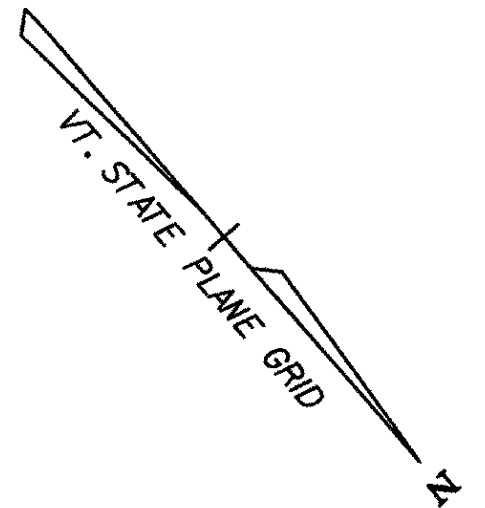

LINES SHOWN ON THIS PLAN AS EXISTING PROPERTY LINES P/L ARE BELIEVED TO BE ACCURATE BUT SHOULD NOT BE RELIED UPON FOR PURPOSES UNRELATED TO THE STATE OF VERMONT'S ACQUISITION OF LAND AND RIGHTS FOR THIS PROJECT.

THIS SHEET TO BE USED FOR RIGHT-OF-WAY INFORMATION ONLY

DATUM	
VERTICAL	NAVD 88
HORIZONTAL	NAD 83 (1992)

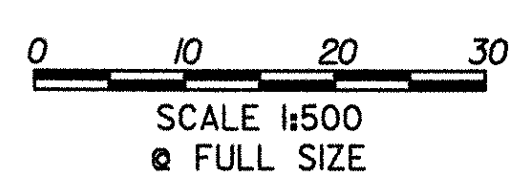

R.O.W. PLAN ROW-19

PROJECT NAME: BENNINGTON	PROJECT NUMBER: AC NH 019-1(53)
DESIGN FILE NAME: c:\dh\bennington\row	PLOT DATE: 05-21-07
PROJECT LEADER: JDP	DRAWN BY: MBB
	CHECKED BY: GAK
SHEET: 39 OF 577	