

BM # 150
SPIKE IN ROOT 0.40 m BOX ELDER
NAVD EL. 216.823



PT STA. L 1+495.039 =
POT X0 0+904.79, 10.8 m RT

POC STA. X0 0+861.154
BEGIN CONSTRUCTION
POT STA. X0 0+861.000
BEGIN CROSSOVER
CONSTRUCTION

POC STA. NB 9+672.770
END PROJECT
NH F019 - 1(5)-C3

BM # 149
SPIKE IN ROOT 0.20 m POPLAR
NAVD EL. 223.476

CURVE NB8	CURVE NB9	CURVE X01	CURVE L1
Δ = 7° 15' 00.000" RT.	Δ = 42° 01' 55.8" RT.	Δ = 11° 27' 34.450" LT.	Δ = 92° 59' 44.010" RT.
R. = 2380.000m	R. = 575.000m	R. = 1595.000m	R. = 305.000m
T. = 150.780m	T. = 220.907m	T. = 160.040m	T. = 321.378m
L. = 301.157m	L. = 421.820m	L. = 319.012m	L. = 495.039m
E. = 4.771m	E. = 40.975m	E. = 8.009m	E. = 138.068m
BANK = 0.025	BANK = 0.078	BANK = 0.037	PI STA. L 1+321.378
PI STA. NB 9+411.766	PI STA. NB 9+861.703	PI STA. X0 1+160.040	N = 44897.6760
N = 44859.7018	N = 44916.5342	N = 44835.6210	E = 442888.4934
E = 443427.1540	E = 442980.4150	E = 443461.8693	PC STA. L 1+000.000
PC STA. NB 9+260.986	PC STA. NB 9+640.796	PC STA. X0 1+000.000	N = 44577.1835
N = 44859.7018	N = 44888.6559	N = 44855.8178	E = 442864.6522
E = 443577.9337	E = 443199.5559	E = 443303.1092	PT STA. L 1+495.039
PT STA. NB 9+562.143	PT STA. NB 10+062.616	PT STA. X0 1+319.012	N = 44857.1188
N = 44878.7300	N = 45083.9666	N = 44847.3686	E = 443207.3020
E = 443277.5798	E = 442836.3098	E = 443621.4772	

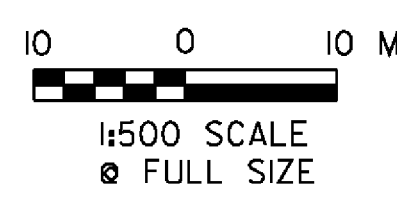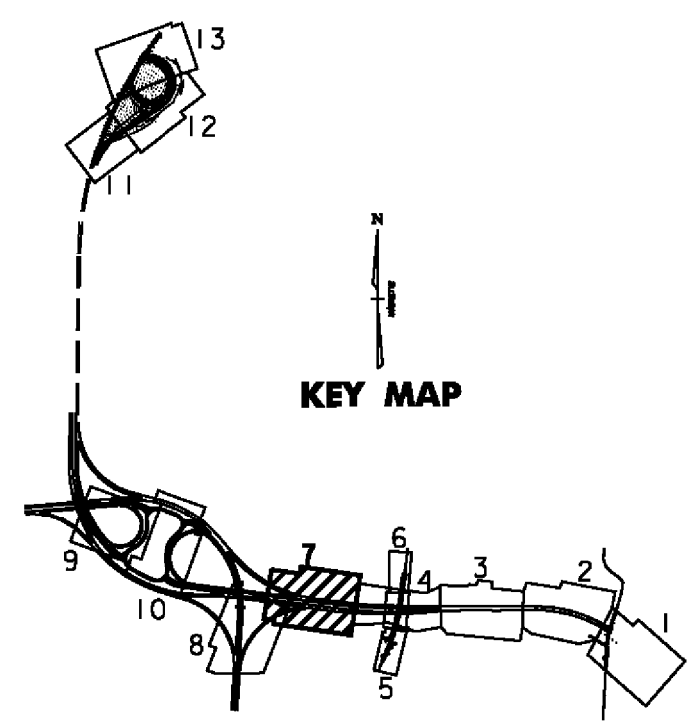

VERMONT AGENCY OF TRANSPORTATION



PROJECT NAME: BENNINGTON
PROJECT NUMBER: AC NH 019-(153)
FILE NAME: ...\\plot_files\zd307c3alg.ptf PLOT DATE: 5/16/2011
DESIGN SUPERVISOR: GREG EDWARDS DRAWN BY: STANTEC
DESIGNED BY: MARC FOISY CHECKED BY: GARY SANTY
ALIGNMENT PLAN A-07 SHEET 59 OF 577

V:\1953\rective\1953\0002\1r\anspor\transportation\drawing\contract\3\plot_files\zd307c3alg.ptf