
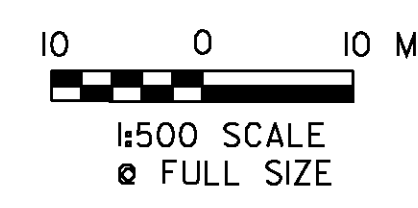


MATCH LINE STA. A 1+220, SEE SHEET A-11

| CURVE A2 | CURVE B3 | CURVE B4 |
|------------------------------------|------------------------------------|-------------------------------------|
| $\Delta = 70^{\circ}08'32.3''$ LT. | $\Delta = 72^{\circ}05'29.3''$ LT. | $\Delta = 152^{\circ}13'17.7''$ LT. |
| R. = 105.077m | R. = 87.780m | R. = 86.750m |
| T. = 73.770m | T. = 63.883m | T. = 350.824m |
| L. = 128.637m | L. = 110.448m | L. = 230.475m |
| E. = 23.310m | E. = 20.785m | E. = 274.640m |
| BANK = N/A | BANK = N/A | BANK = N/A |
| PI STA. A 1+481.823 | PI STA. B 1+238.222 | PI STA. B 1+635.610 |
| N = 47078.6779 | N = 47084.2943 | N = 46868.9189 |
| E = 442599.4516 | E = 442580.3361 | E = 442225.9421 |
| PC STA. A 1+408.053 | PCC STA. B 1+174.339 | PCC STA. B 1+284.787 |
| N = 47038.2437 | N = 47146.4434 | N = 47051.1170 |
| E = 442537.7496 | E = 442565.5534 | E = 442525.7439 |
| PCC STA. A 1+536.689 | PCC STA. B 1+284.787 | PT STA. B 1+515.261 |
| N = 47150.4460 | N = 47051.1170 | N = 47169.8436 |
| E = 442582.3809 | E = 442525.7439 | E = 442406.2796 |

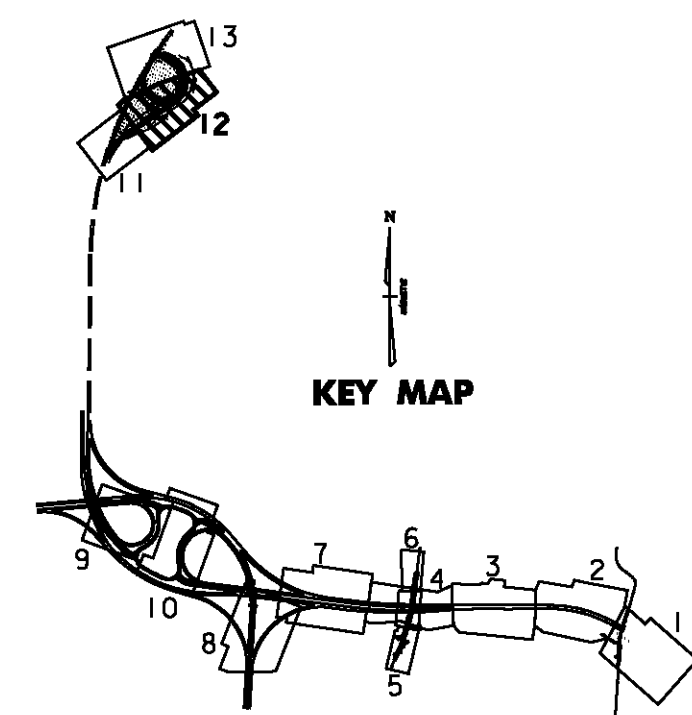

| | |
|--|---------------------------------|
| VERMONT AGENCY OF TRANSPORTATION | |
| | PROJECT NAME: BENNINGTON |
| | PROJECT NUMBER: AC NH 019-(153) |
| FILE NAME: ...\plot_files\zd307c3alg.ptf | PLOT DATE: 5/16/2011 |
| DESIGN SUPERVISOR: GREG EDWARDS | DRAWN BY: STANTEC |
| DESIGNED BY: MARC FOISY | CHECKED BY: GARY SANTY |
| ALIGNMENT PLAN A-12 | SHEET 64 OF 577 |

V:\9513\active\95130002\transportation\drawing\contract_3\plot_files\zd307c3alg.ptf