
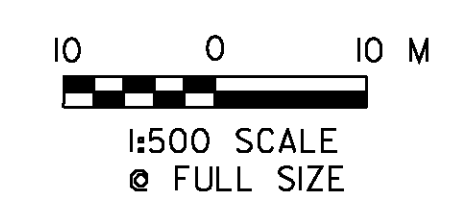
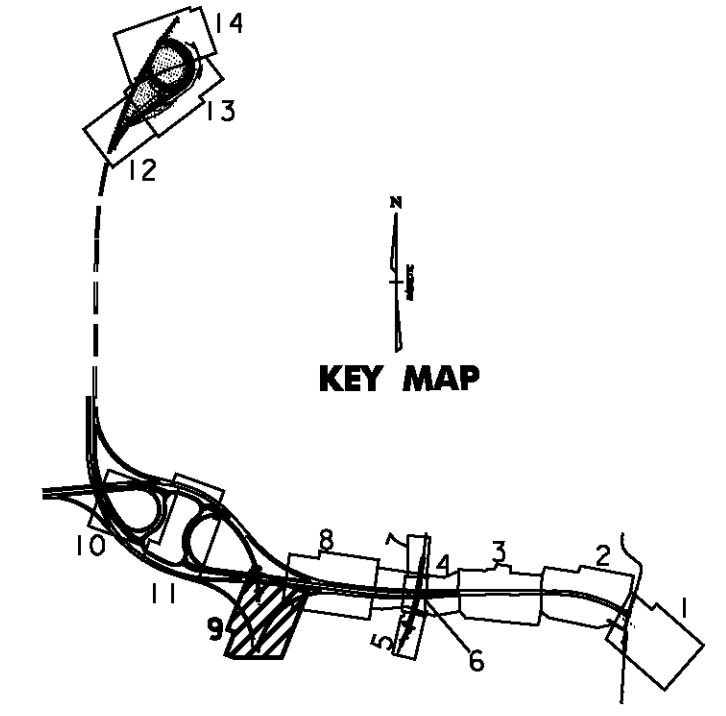


PROJECT DEMARCATION FENCE
 STA. UN 9+688.0, 29.4m RT. - UN 9+862.5, 13.3m RT.
 STA. UN 9+853.6, 89.4m RT. - UN 9+862.5, 13.3m RT.
 STA. L 1+126.6, LT. - L 1+280, RT.

CHAIN LINK FENCE: 1.8m
 STA. UN 9+690.6, 28.9m RT. - UN 9+859.7, 15.7m RT.
 STA. UN 9+851.7, 89.1m RT. - UN 9+859.7, 15.7m RT.
 STA. L 1+128.7 - L 1+280.0, LT.

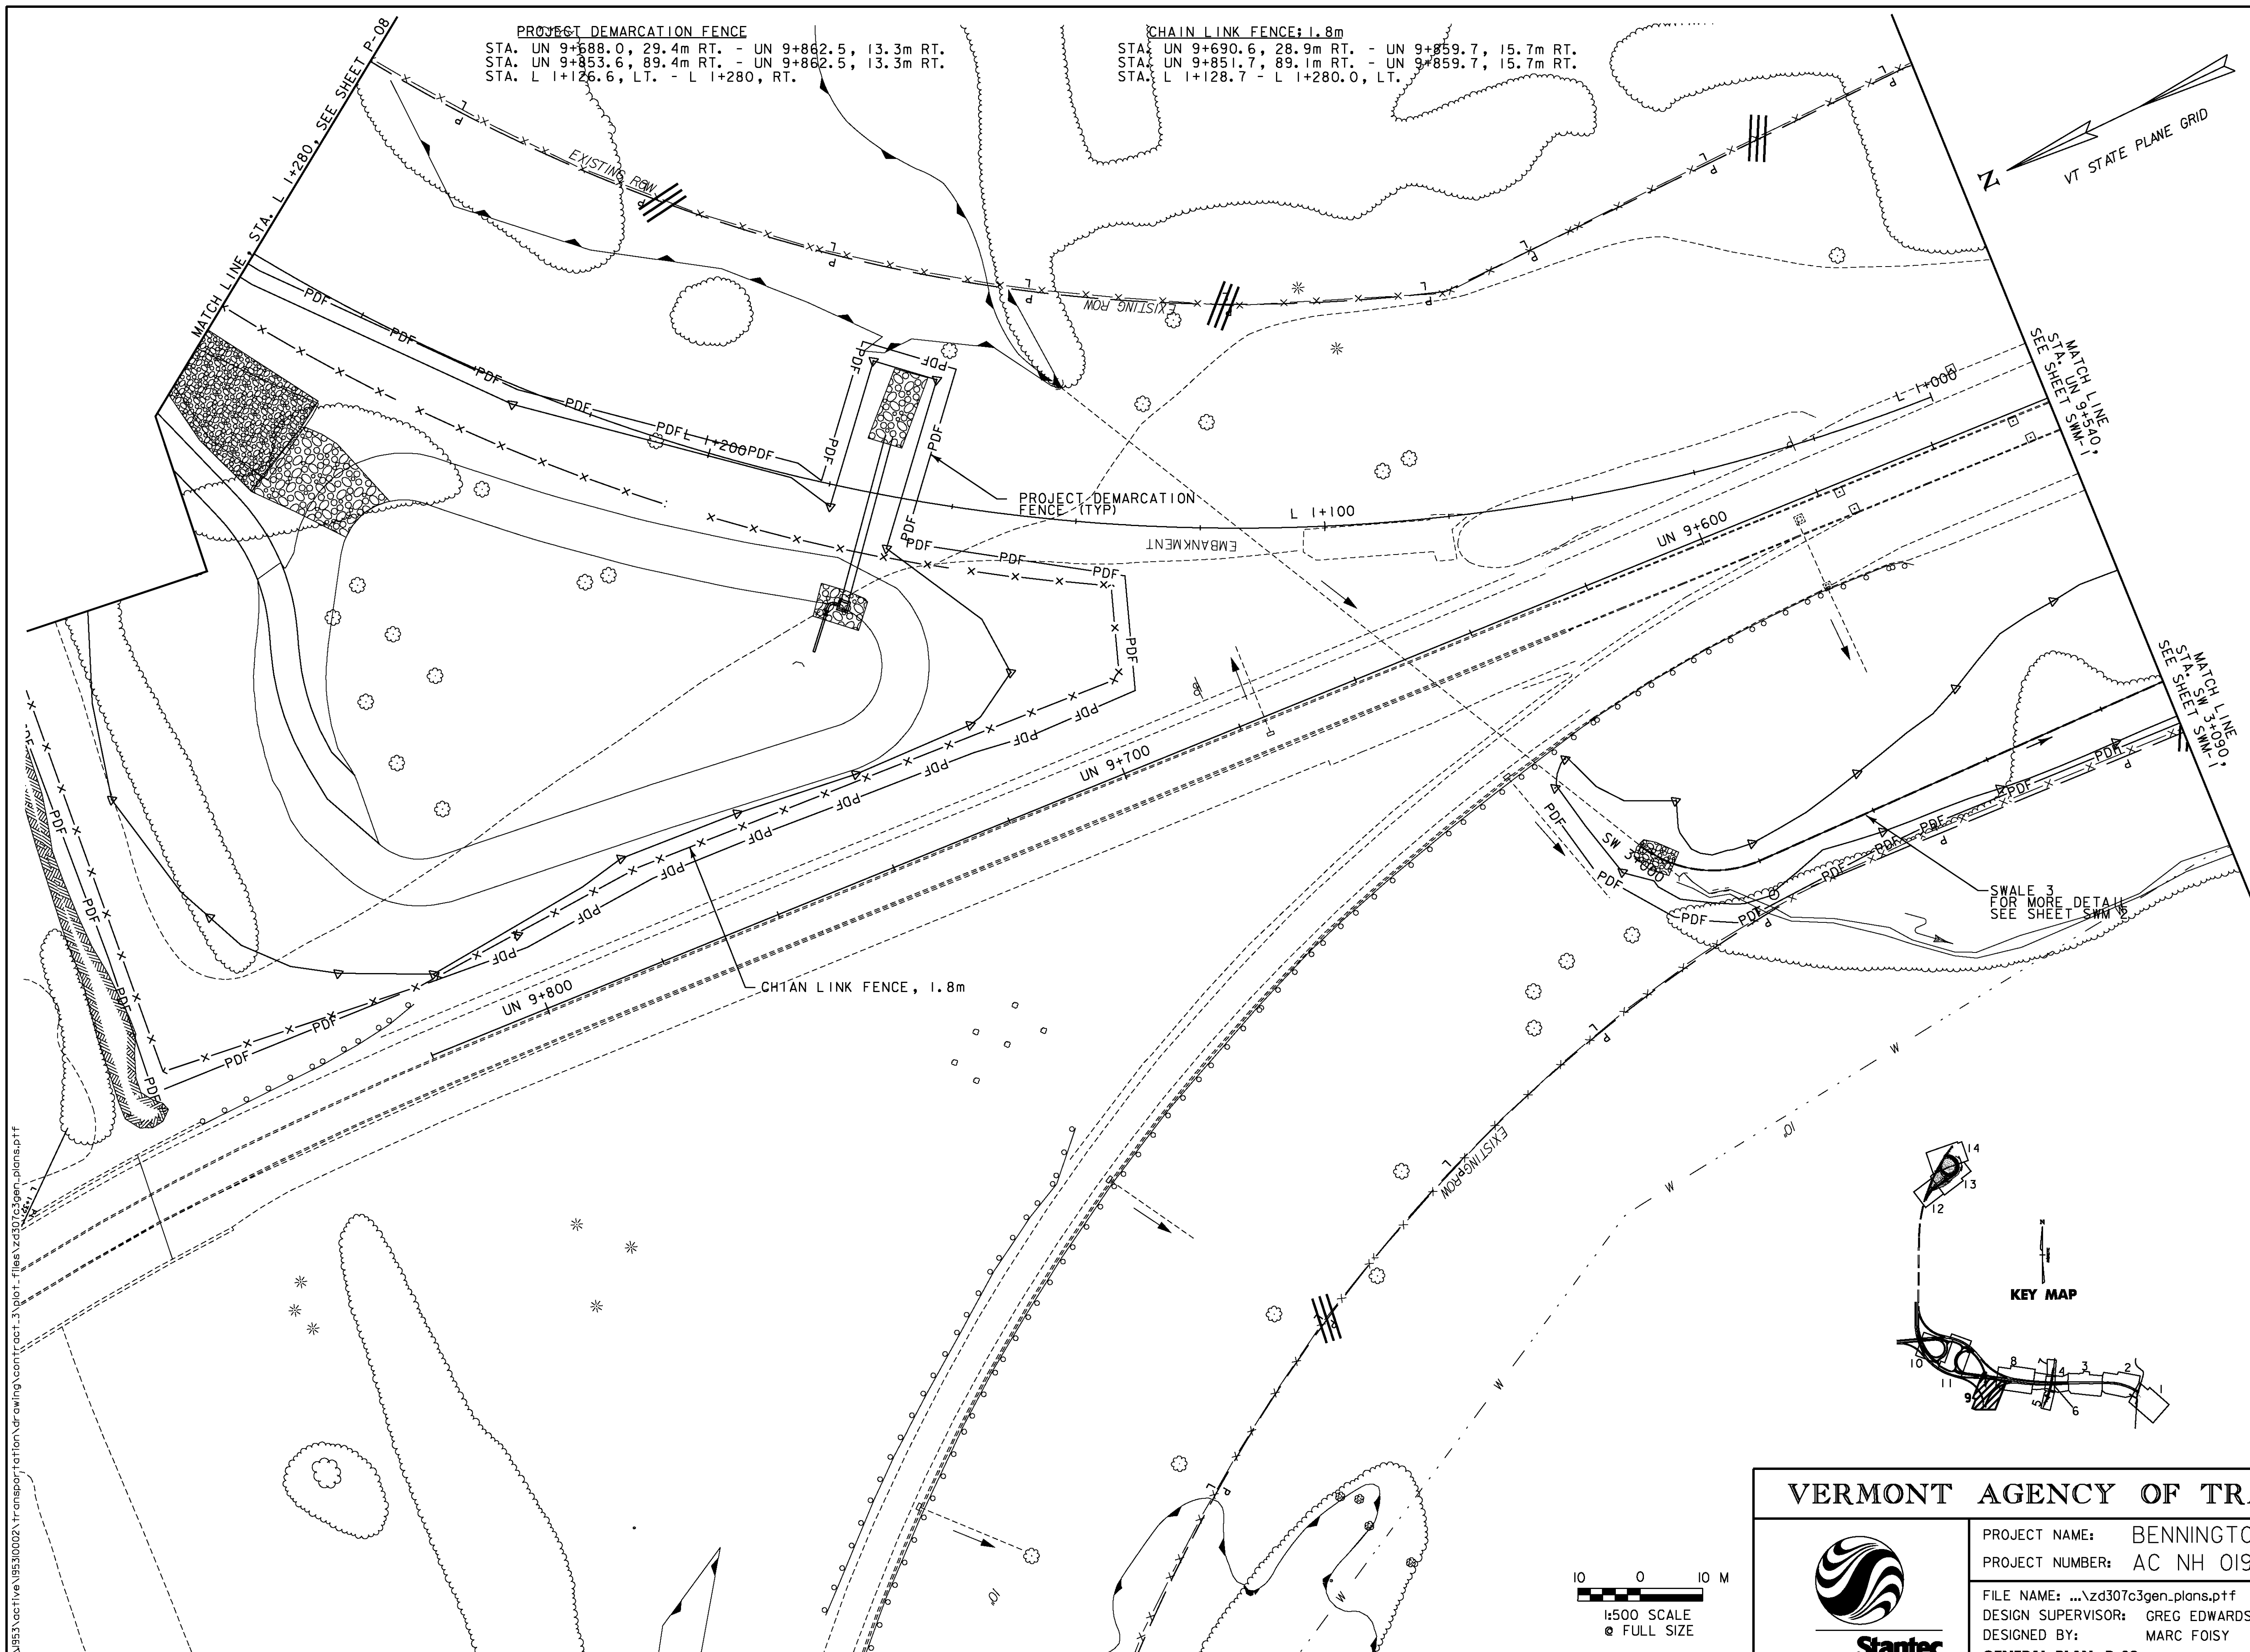

VERMONT AGENCY OF TRANSPORTATION	
	PROJECT NAME: BENNINGTON
	PROJECT NUMBER: AC NH 019-(153)
	FILE NAME: ...z307c3gen_plans.pff
	DESIGN SUPERVISOR: GREG EDWARDS
DESIGNED BY: MARC FOISY	PLOT DATE: 5/16/2011
GENERAL PLAN P-09	DRAWN BY: STANTEC
	CHECKED BY: GARY SANTY
	SHEET 86 OF 577

v:\9513\active\95130002\transportation\drawing\contract\3\plot...files\z307c3gen_plans.pff