

LEGEND	
	VEHICLE TRACKING PAD
	TEMPORARY EROSION MATTING
	SEED AND MULCH
	SILT FENCE
	INLET PROTECTION DEVICE, TYPE I (CATCH BASIN OR DROP INLET)
	INLET PROTECTION DEVICE, TYPE I (CULVERT)
	FILTER BAG
	PERMANENT STONE CHECK DAM
	TEMPORARY STONE CHECK DAM
	STONE OUTLET PROTECTION

TEMPORARY EROSION MATTING (ROADSIDE DITCHES)
STA NB 8+780 - NB 9+140, LT & RT

PERMANENT STONE CHECK DAM, TYPE I
STA NB 8+780, 12 m RT - NB 9+140, 12 m RT
STA NB 8+780, 12 m LT - XO 1+400, 13 m RT

SEED, WINTER RYE
STA NB 8+780 - NB 9+140, LT & RT

HAY MULCH
STA NB 8+780 - NB 9+140, LT & RT




GEOTEXTILE FOR SILT FENCE

STA NB 8+795, 19 m LT	STA NB 9+056, 33 m LT
STA NB 8+787, 18 m RT	STA NB 9+080, 30 m RT
STA NB 8+853, 37 m LT	STA NB 9+048, 57 m LT
STA NB 8+814, 53 m RT	STA NB 9+048, 67 m RT
STA NB 9+039, 21 m RT	STA NB 9+089, 25 m RT
STA XO 1+428, 24 m RT	STA XO 1+463, 21 m RT

MATCH LINE, STA. NB 8+80 SEE SHEET EC-02



MATCH LINE, STA. XO 1+400 SEE SHEET EC-04

MATCH LINE, STA. NB 9+140 SEE SHEET EC-04

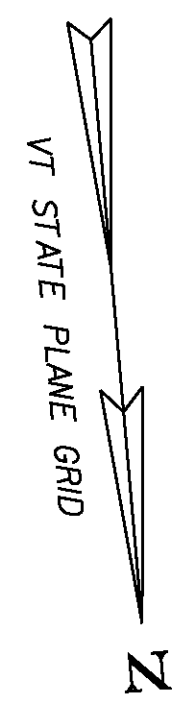

NOTES:

- FOR STABILIZED CONSTRUCTION ENTRANCE, SEE SHEET EP & SC DETAILS 6. ITEM IS PAID FOR AS 653.35 - VEHICLE TRACKING PAD
- FOR ROLLED EROSION CONTROL PRODUCT, SEE SHEET EP & SC DETAILS 5. ITEM PAID FOR AS 653.20 - TEMPORARY EROSION MATTING
- FOR SILT FENCE, SEE SHEET EP & SC DETAILS 4. ITEM IS PAID FOR AS 649.51- GEOTEXTILE FOR SILT FENCE.
- FOR FILTER FABRIC DROP INLET PROTECTION OR STONE & BLOCK DROP INLET PROTECTION, SEE SHEET EP & SC DETAILS 2. ITEM IS PAID FOR AS 653.40- INLET PROTECTION DEVICE, TYPE I.
- FOR CHECK DAM, SEE SHEET EP & SC DETAILS 3. ITEM IS PAID FOR AS 653.25- TEMPORARY STONE CHECK DAM, TYPE I
- FOR CONSTRUCTION DETAILS OF SLOPE DITCH, SEE DRAINAGE DETAILS DD-2

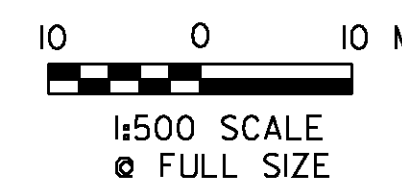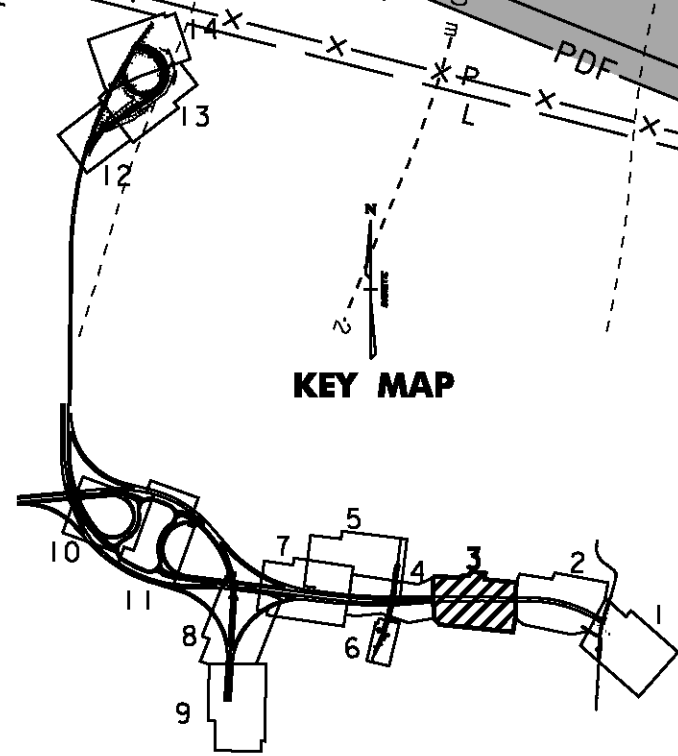

VERMONT AGENCY OF TRANSPORTATION



PROJECT NAME: BENNINGTON
PROJECT NUMBER: AC NH 019-(153)

FILE NAME: ...z307c3ero_plans.pff
DESIGN SUPERVISOR: GREG EDWARDS
DESIGNED BY: MARC FOISY
EROSION CONTROL PLAN EC-03

PLOT DATE: 5/16/2011
DRAWN BY: STANTEC
CHECKED BY: GARY SANTY
SHEET 122 OF 577

V:\9533\active\95330002\transportation\drawing\contract\3\plot_files\z307c3ero_plans.pff