


REMOVING SIGNS
AS SHOWN - 7

ERECTING SALVAGED SIGNS
AS SHOWN - 2

REMOVAL OF EXISTING PAVEMENT MARKINGS
MM 6.03 RT. TO MM 6.09 RT., SOLID WHITE
MM 6.36 RT. TO MM 6.48 RT., SOLID WHITE

REMOVAL OF EXISTING DELINEATOR
MM 6.03 RT. TO MM 6.09 RT.
MM 6.36 RT. TO MM 6.48 RT.

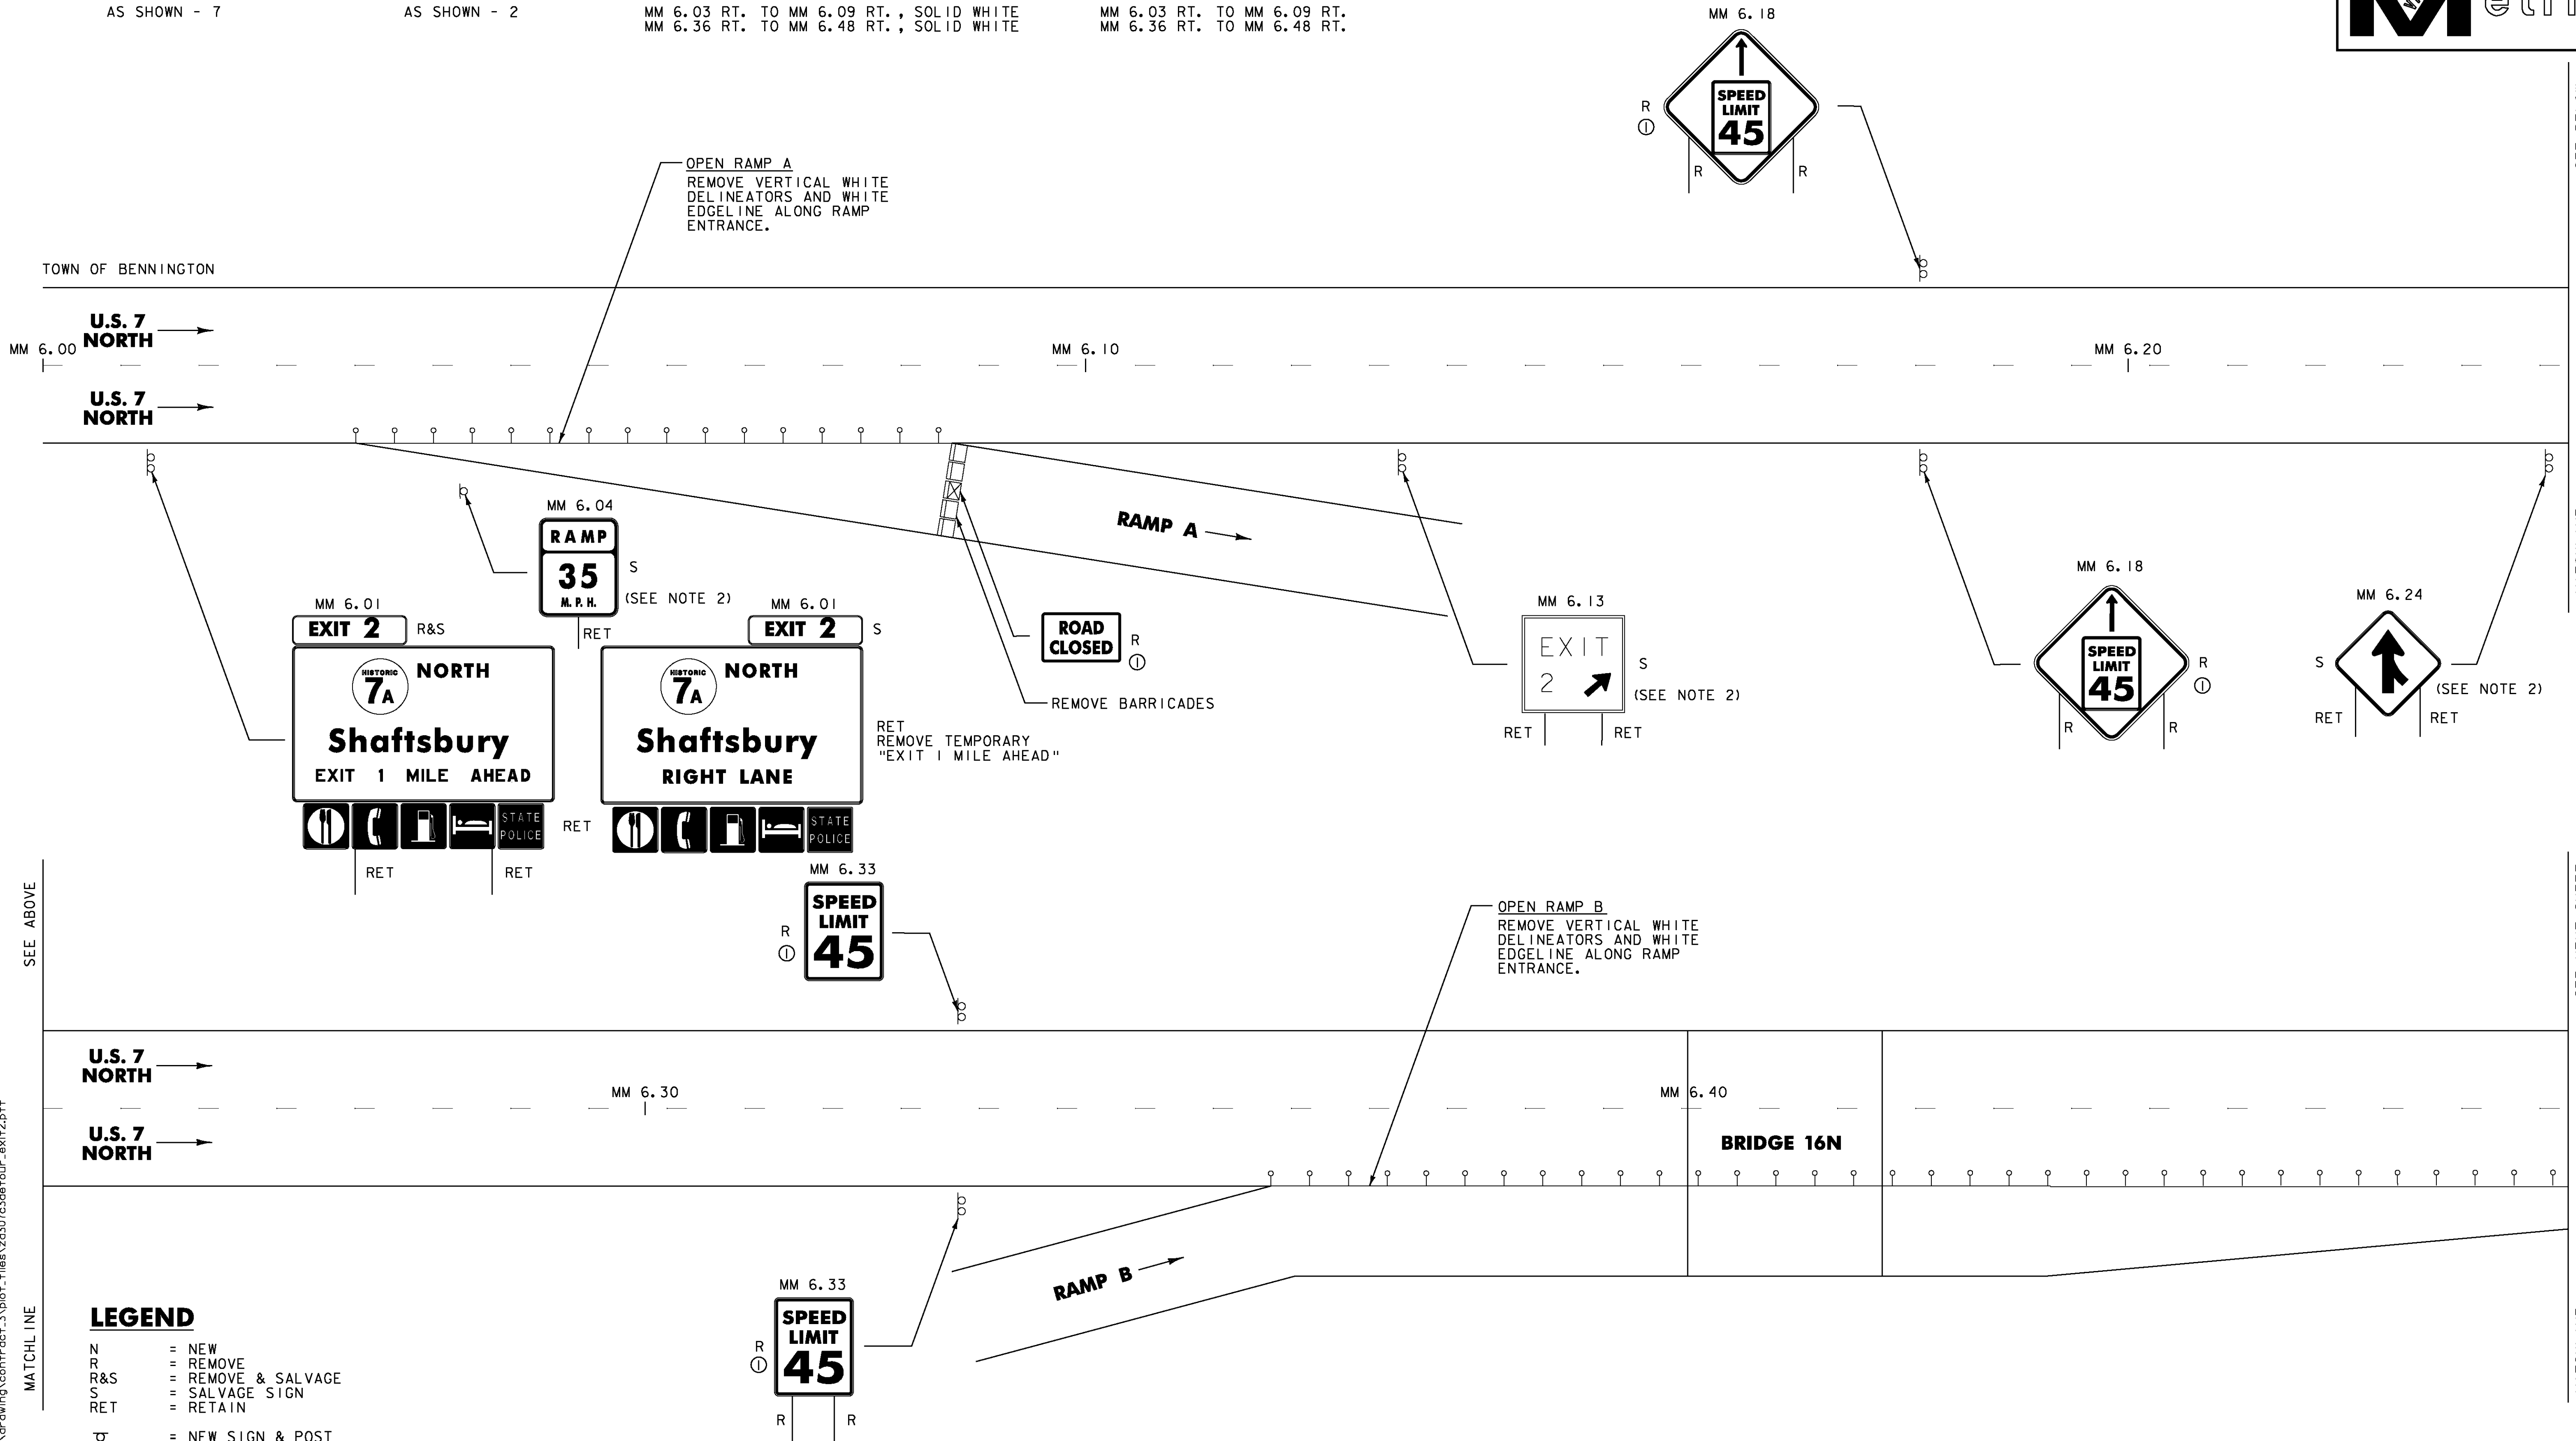

SEE ABOVE

SEE BELOW

MATCHLINE

SEE NEXT SHEET

MATCHLINE

LEGEND

- N = NEW
- R = REMOVE
- R&S = REMOVE & SALVAGE
- S = SALVAGE SIGN
- RET = RETAIN
- ⊕ = NEW SIGN & POST
- ⊖ = EXISTING SIGN & POST
- ⊙ = RETURN TO DISTRICT I MAINTENANCE FACILITY
- ⊙ = EXISTING TYPE I (WHITE) DELINEATOR
- ⊙ = EXISTING TYPE I (YELLOW) DELINEATOR
- ▬▬▬ = EXISTING CONCRETE MEDIAN BARRIER
- ▬▬▬ = EXISTING TYPE III BARRICADES
- ⊠ = EXISTING TYPE III BARRICADES (MOD.)

NOTES:

1. AT MM 6.01 REMOVE "EXIT 2" FROM UPPER LEFT HAND SIDE OF ASSEMBLY TO A RIGHT-HAND JUSTIFIED POSITION. REMOVE "EXIT 1 MILE AHEAD" TAPE TO REVEAL "RIGHT LANE" TEXT.
2. THIS SIGN WAS REMOVED DURING INSTALLATION OF THE DETOUR AND WAS STORED AT THE DISTRICT I GARAGE. THE CONTACT PERSON AT THE DISTRICT GARAGE IS NELSON BLANCHARD 447-2790. INSTALL SALVAGED SIGNS AS SHOWN OR AS DIRECTED BY RESIDENT ENGINEER.

VERMONT AGENCY OF TRANSPORTATION



PROJECT NAME: BENNINGTON
 PROJECT NUMBER: AC NH 019-(153)
 FILE NAME: ...\\zd307c3detour_exit2.pxf PLOT DATE: 5/25/2011
 DESIGN SUPERVISOR: GREG EDWARDS DRAWN BY: STANTEC
 DESIGNED BY: MARC FOISY CHECKED BY: GARY SANTY
EXIT 2 DETOUR REMOVAL SHEET 1 SHEET 179 OF 577

NOT TO SCALE

V:\9513\01\1ve\95130002A\1r\anspor\10\10\drawing\contract\3\plot\files\zd307c3detour_exit12.pxf