


REMOVING SIGNS
AS SHOWN - 6

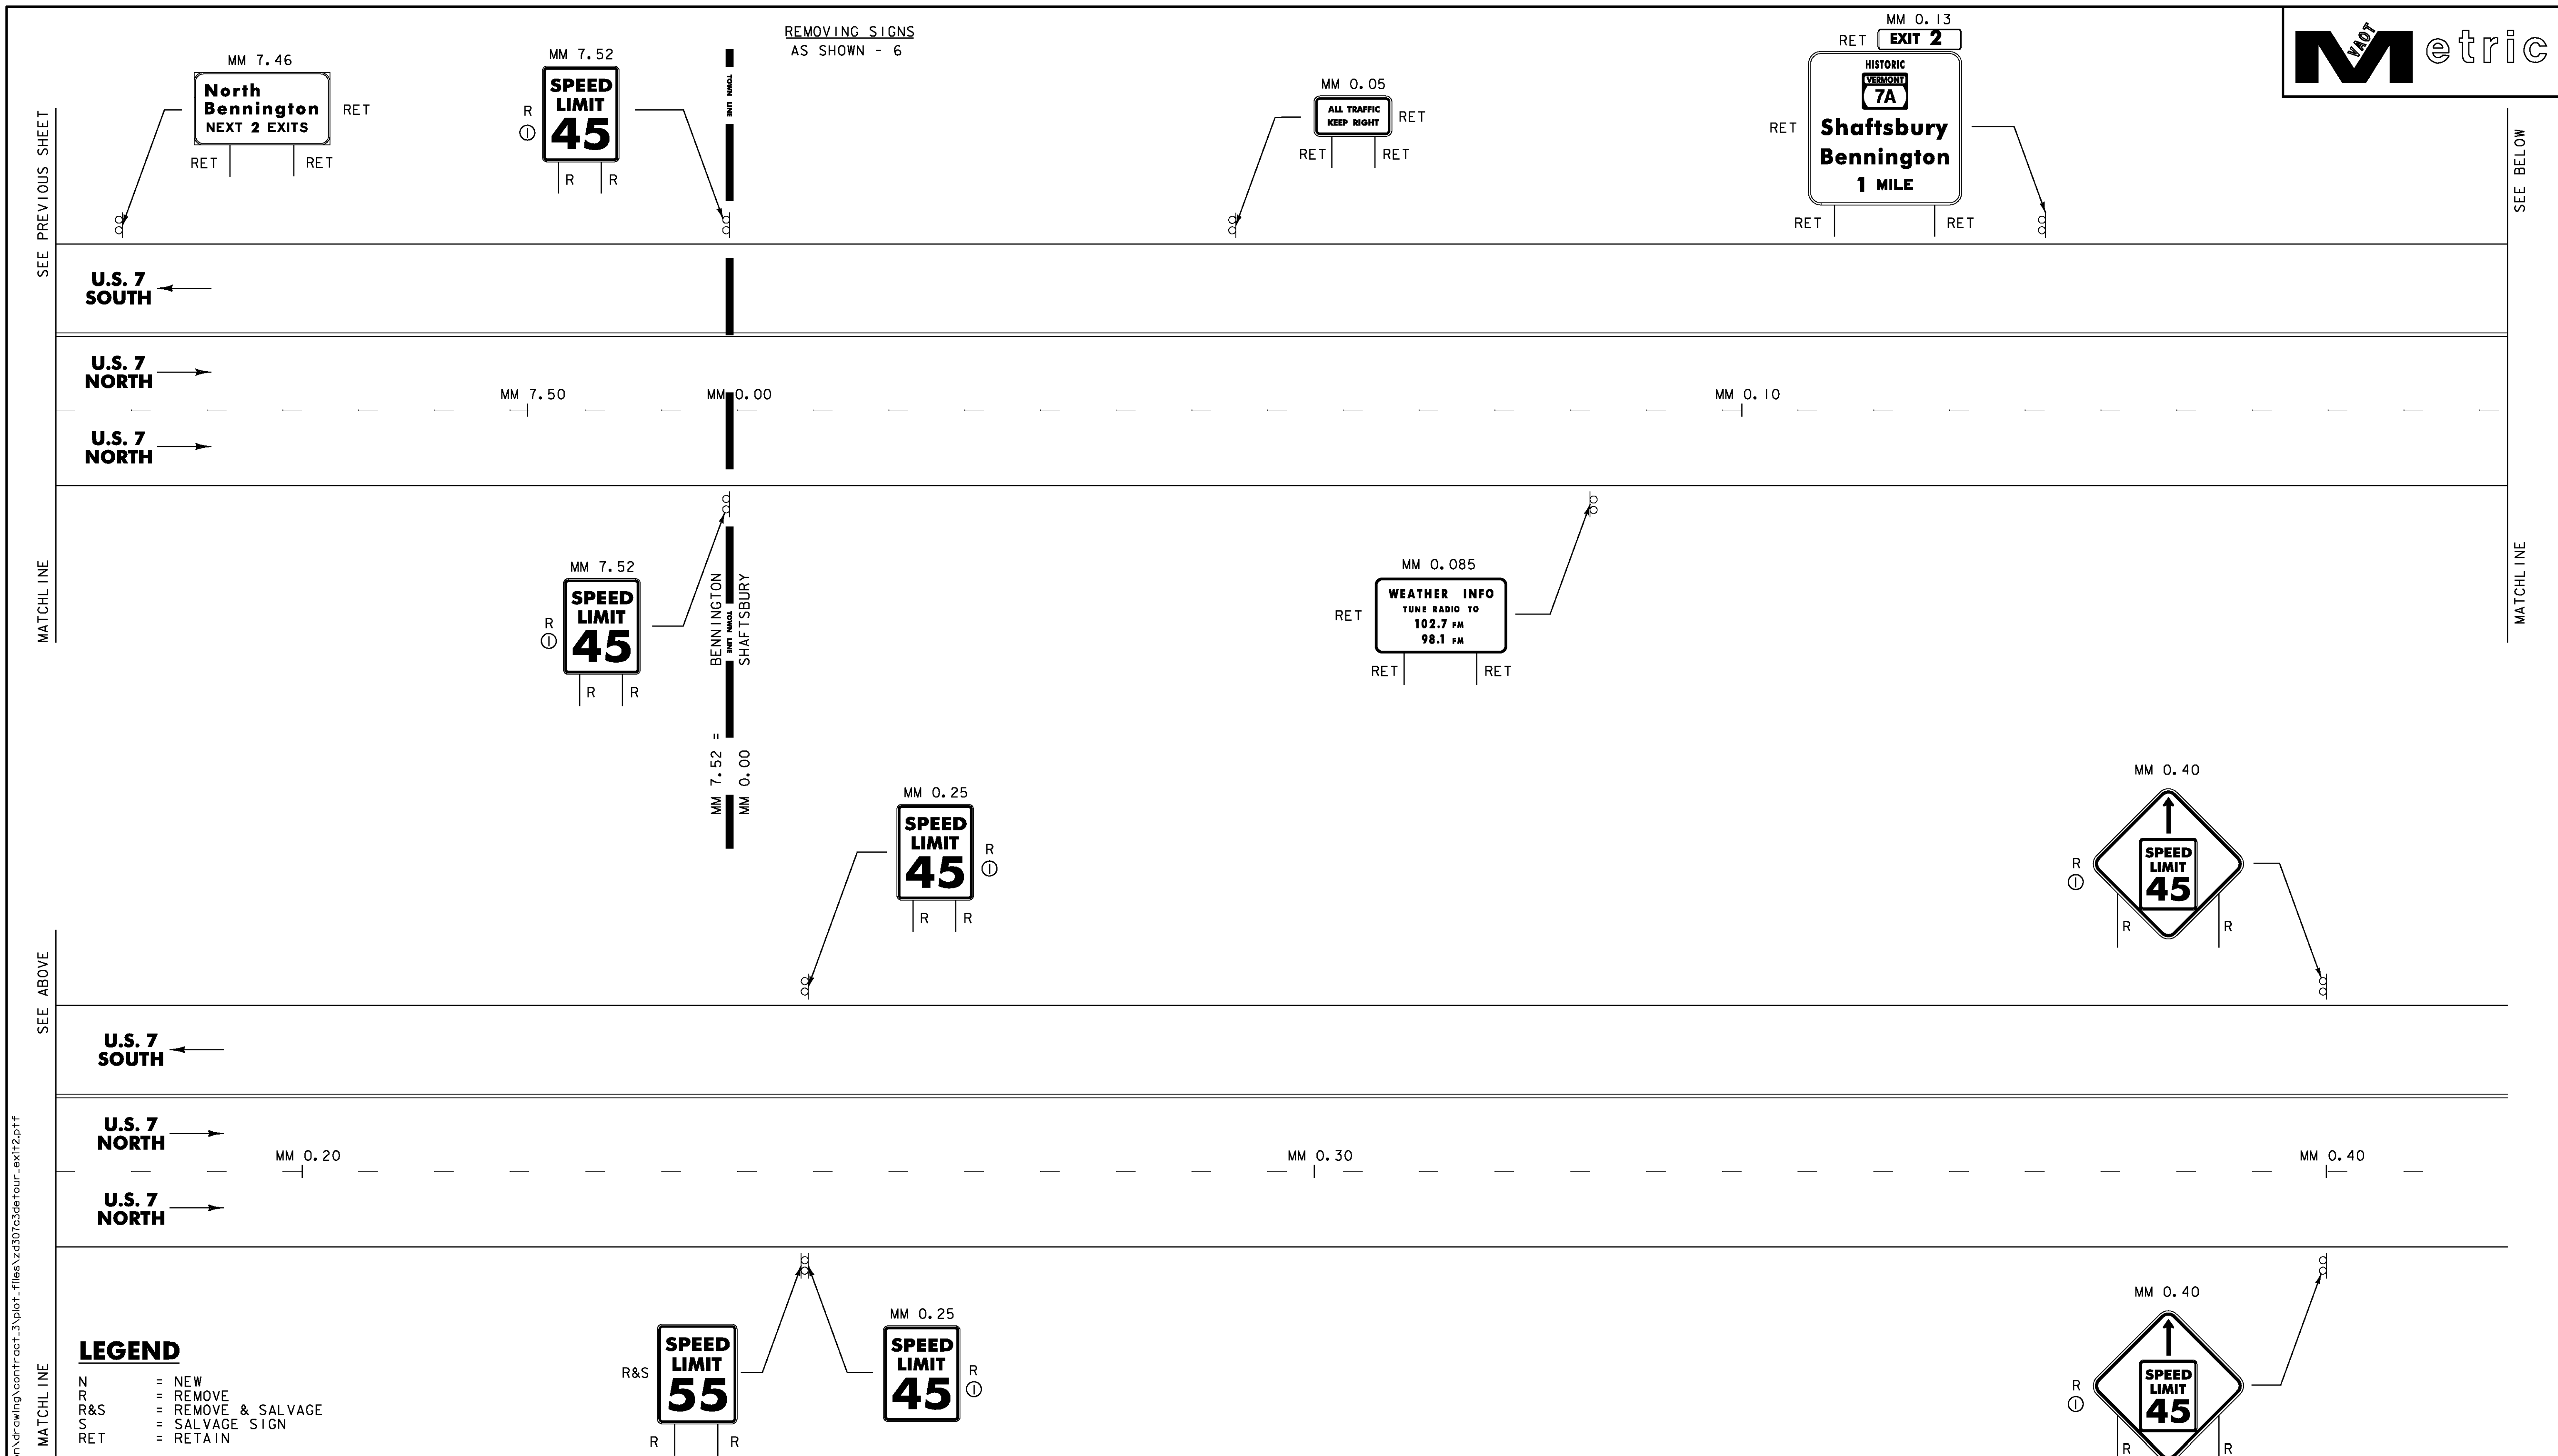

SEE PREVIOUS SHEET

SEE BELOW

MATCHLINE

MATCHLINE

SEE ABOVE

MATCHLINE

LEGEND

- N = NEW
- R = REMOVE
- R&S = REMOVE & SALVAGE
- S = SALVAGE SIGN
- RET = RETAIN
- ⊕ = NEW SIGN & POST
- ⊖ = EXISTING SIGN & POST
- ⊙ = RETURN TO DISTRICT I MAINTENANCE FACILITY
- ↑ = EXISTING TYPE I (WHITE) DELINEATOR
- ↓ = EXISTING TYPE I (YELLOW) DELINEATOR
- ▤ = EXISTING CONCRETE MEDIAN BARRIER
- ▣ = EXISTING TYPE III BARRICADES
- ▣ = EXISTING TYPE III BARRICADES (MOD.)

NOTE:

1. SIGNS REMOVED DURING INSTALLATION OF DETOUR WERE STORED AT DISTRICT I GARAGE. CONTACT AT DISTRICT GARAGE IS NELSON BLANCHARD 447-2790. INSTALL SALVAGED SIGNS AS SHOWN OR AS DIRECTED BY RESIDENT ENGINEER.

NOT TO SCALE

VERMONT AGENCY OF TRANSPORTATION	
	PROJECT NAME: BENNINGTON
	PROJECT NUMBER: AC NH 019-(53)
	FILE NAME: ...\\zd307c3detour_exit2.ptf
DESIGN SUPERVISOR: GREG EDWARDS	PLOT DATE: 5/25/2011
DESIGNED BY: MARC FOISY	DRAWN BY: STANTEC
EXIT 2 DETOUR REMOVAL SHEET 4	CHECKED BY: GARY SANTY
	SHEET 182 OF 577