


NOTE: REMOVE DETOUR SIGN ASSEMBLY (5 SIGNS)
AT MM 3.53 NEXT TO VT ROUTE 7A ROUTE
MARKER ASSEMBLY (RETAIN).

REMOVE SIGNS
AS SHOWN - 29

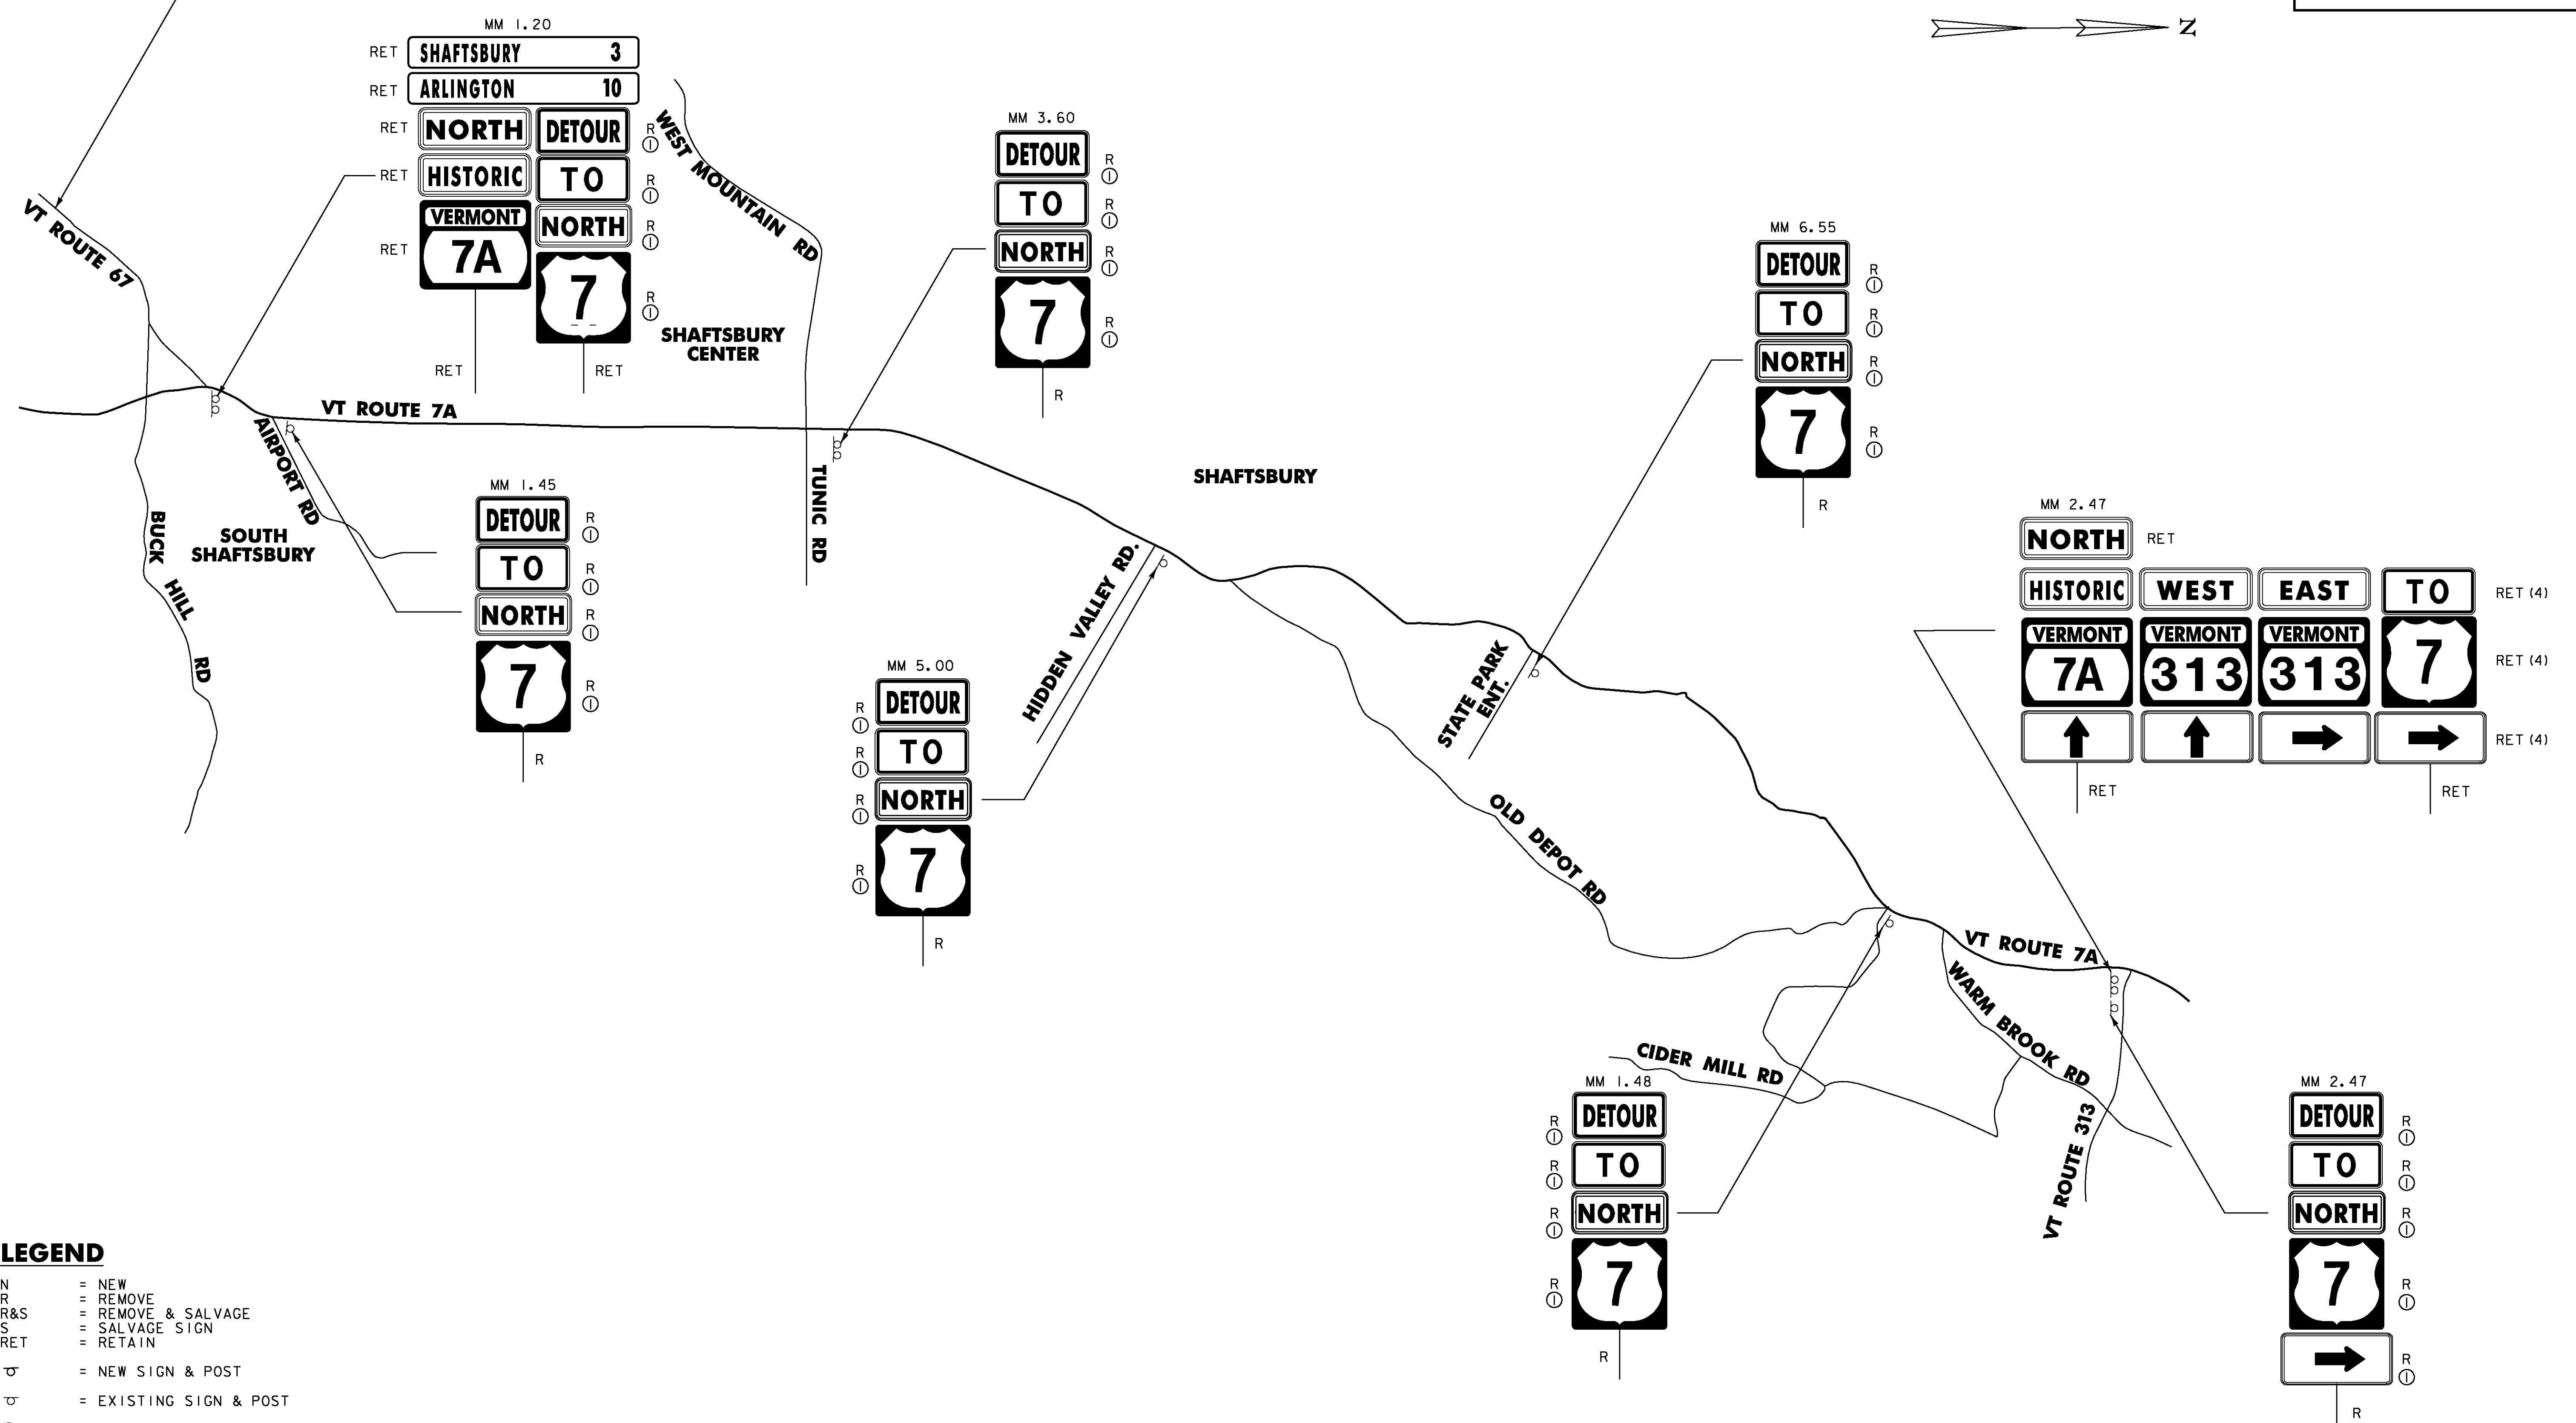

LEGEND

N	= NEW
R	= REMOVE
R&S	= REMOVE & SALVAGE
S	= SALVAGE SIGN
RET	= RETAIN
	= NEW SIGN & POST
	= EXISTING SIGN & POST
	= RETURN TO DISTRICT MAINTENANCE FACILITY
	= EXISTING TYPE I (WHITE) DELINEATOR
	= EXISTING TYPE I (YELLOW) DELINEATOR
	= EXISTING CONCRETE MEDIAN BARRIER
	= EXISTING TYPE III BARRICADES
	= EXISTING TYPE III BARRICADES (MOD.)

VERMONT AGENCY OF TRANSPORTATION

<p>Stantec</p>	PROJECT NAME: BENNINGTON
	PROJECT NUMBER: AC NH 019-(153)
	FILE NAME: ...\\zd307c3detour_vf7a.pptf
DESIGN SUPERVISOR: GREG EDWARDS	PLOT DATE: 5/25/2011
DESIGNED BY: MARC FOISY	DRAWN BY: STANTEC
EXIT 2 DETOUR REMOVAL SHEET 6	CHECKED BY: GARY SANTY
	SHEET 184 OF 577

NOT TO SCALE

V:\9533\active\95330002\transportation\drawing\contract\3\plot...files\zd307c3detour_vf7a.pptf