



ABUTMENT 1 - FOOTING PLAN
SCALE 1:50

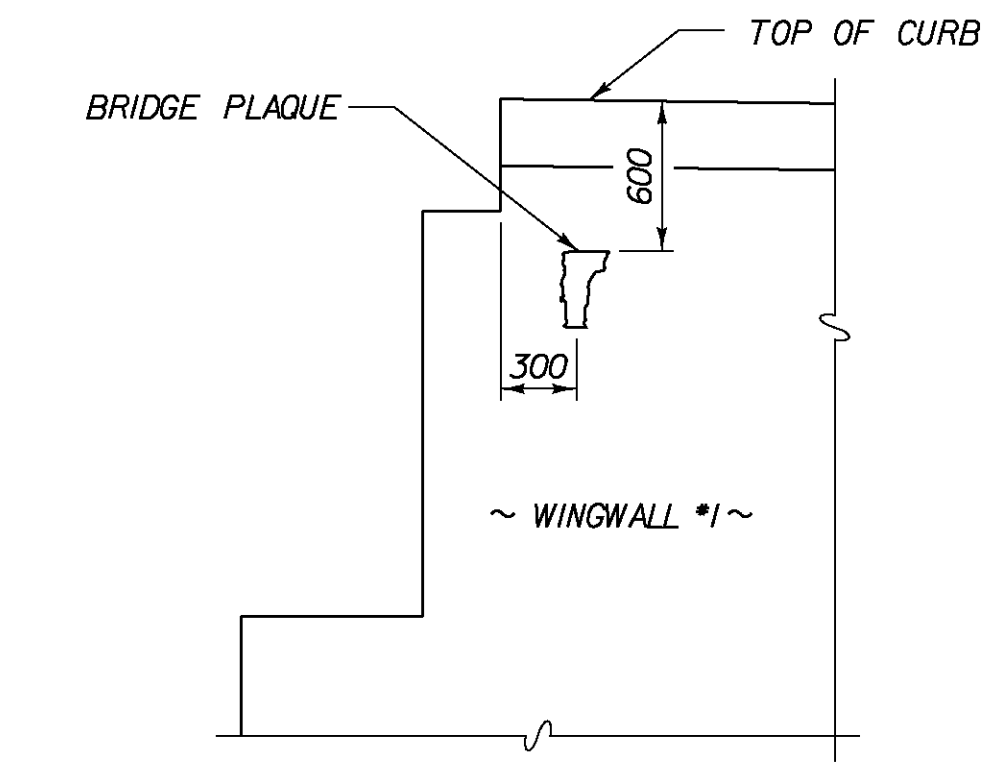

LOCATE BRIDGE PLAQUE

THE BRIDGE PLAQUE WILL BE SUPPLIED BY THE AGENCY OF TRANSPORTATION AND SHALL BE INSTALLED BY THE CONTRACTOR AT WINGWALL #1 ON THE LEFT SIDE AS SHOWN OR AS DIRECTED BY THE ENGINEER.

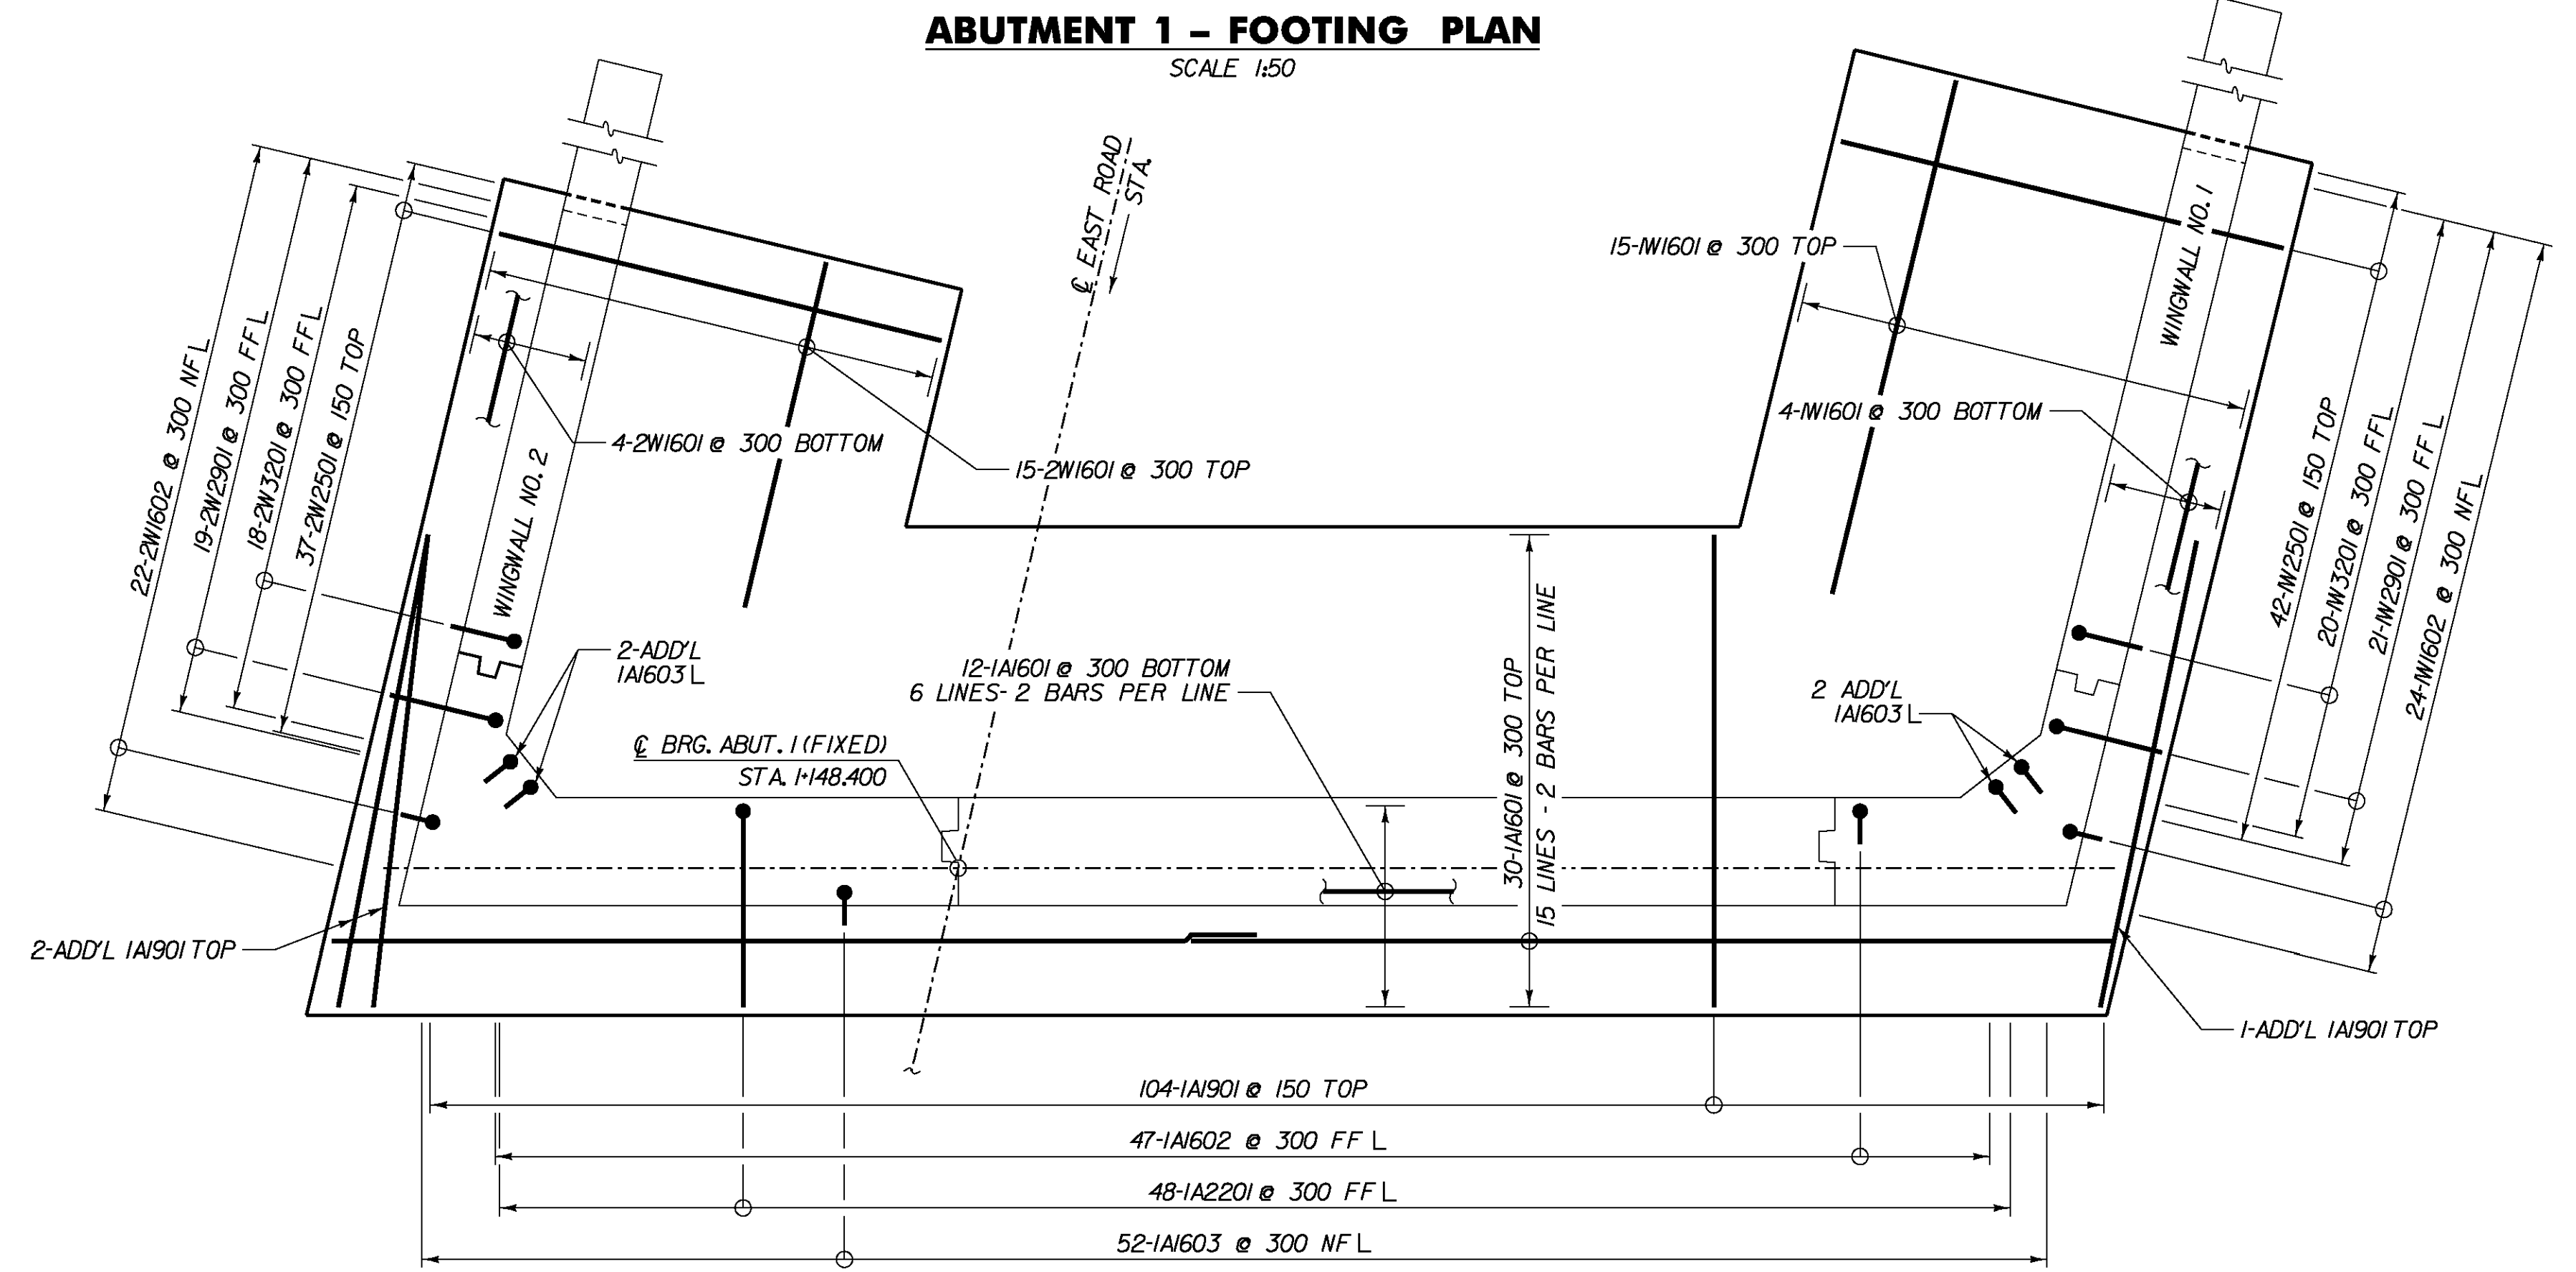

ABUTMENT 1 - FOOTING REINFORCEMENT PLAN
SCALE 1:50

NOTE:

- NF - NEAR FACE
- FF - FAR FACE
- EF - EACH FACE
- ▲ - CUT TO FIT IN FIELD
- 75 CLR, UNLESS OTHERWISE SPECIFIED ON THE PLANS.

**STATE OF VERMONT
AGENCY OF TRANSPORTATION**

Town Of	BENNINGTON	Bridge No.	B11
Highway No.	TH 5	Log Sta.	
		Surv. Sta.	
EAST ROAD OVER VT ROUTE 279			
ABUTMENT 1 FOOTING			
Designed By	S. BURBANK	Drawn By	J. SOTER
Checked By	S. BURBANK	Date	02/06
		Bridge Design Supervisor	G. BOGUE
		Date	03/07
PROJECT	BENNINGTON	PROJECT NO.	AC NH 019-1(53)
Dgn:	...Design\ER\ER-Abut 1\Ftg.dgn	Plot Date:	5/25/2011
Bridge Sheet No.	BR637	Sheet	284 of 577



V:\9533\oc1\ve\95330002A\transportation\structure\Design\ER\ER-Abut 1\Ftg.dgn