
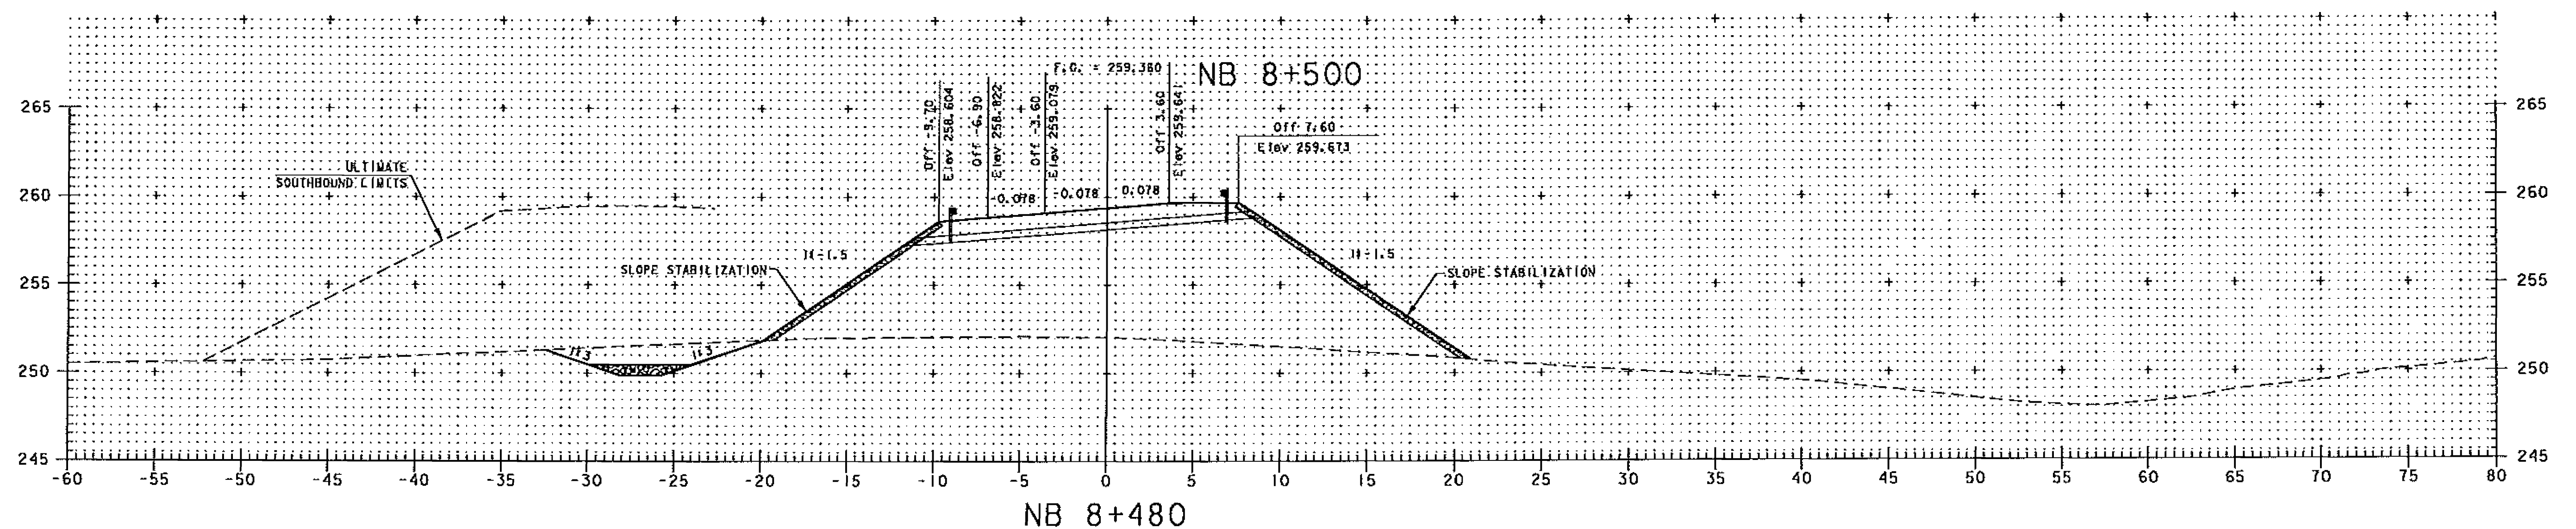



RECEIVED

JUN 17 2009


G.P.

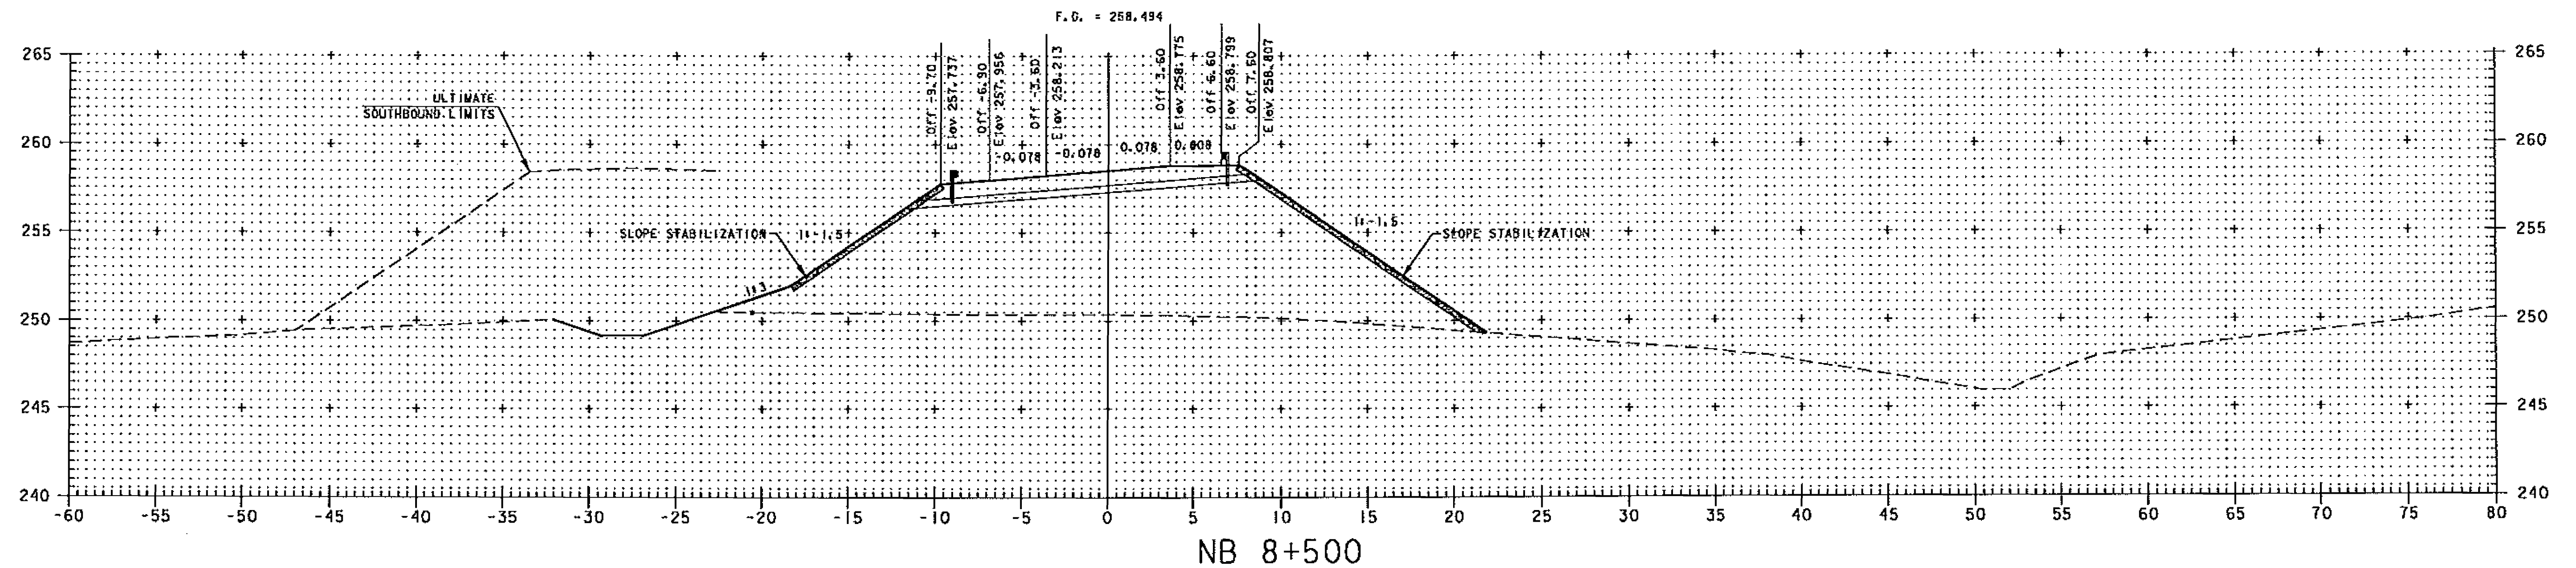

NOTE:
ELEVATIONS SHOWN ARE FOR THE ULTIMATE FINISHED GRADE.
THE TOP 50 PAVEMENT COURSE (TYPE IIIS) WILL BE CONSTRUCTED
ON THE BRIDGE LIMITS. THIS CONTRACT INCLUDES FULL DEPTH
PAVEMENT CONSTRUCTION ON BRIDGE LIMITS ONLY.

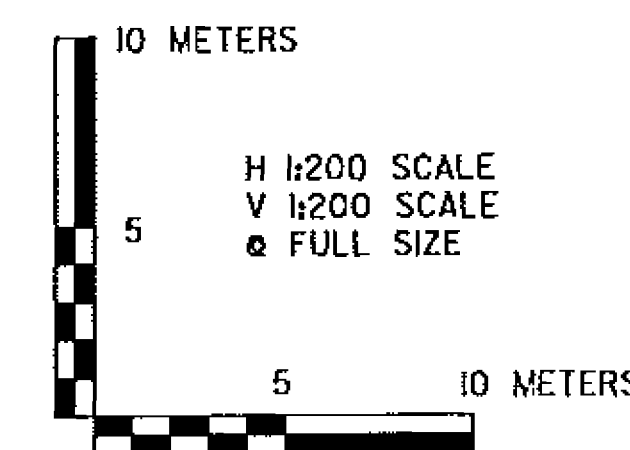

VERMONT AGENCY OF TRANSPORTATION



PROJECT NAME:	BENNINGTON	PLOT DATE:	6/16/2009
PROJECT NUMBER:	AC NH 019-1(53)	DRAWN BY:	STANTEC
FILE NAME:	...zd307c3.revlsed.ptf	CHECKED BY:	GARY SANTY
DESIGN SUPERVISOR:	GREG EDWARDS	SHEET	298 OF 577
DESIGNED BY:	MARC FOISY	NB MAINLINE CROSS SECTIONS	

V:\1953\active\1953\0029\Transportation\Bennington\Contract\3\Verifical\Revision\c307a3.revlsed.ppt