



ER 1+337

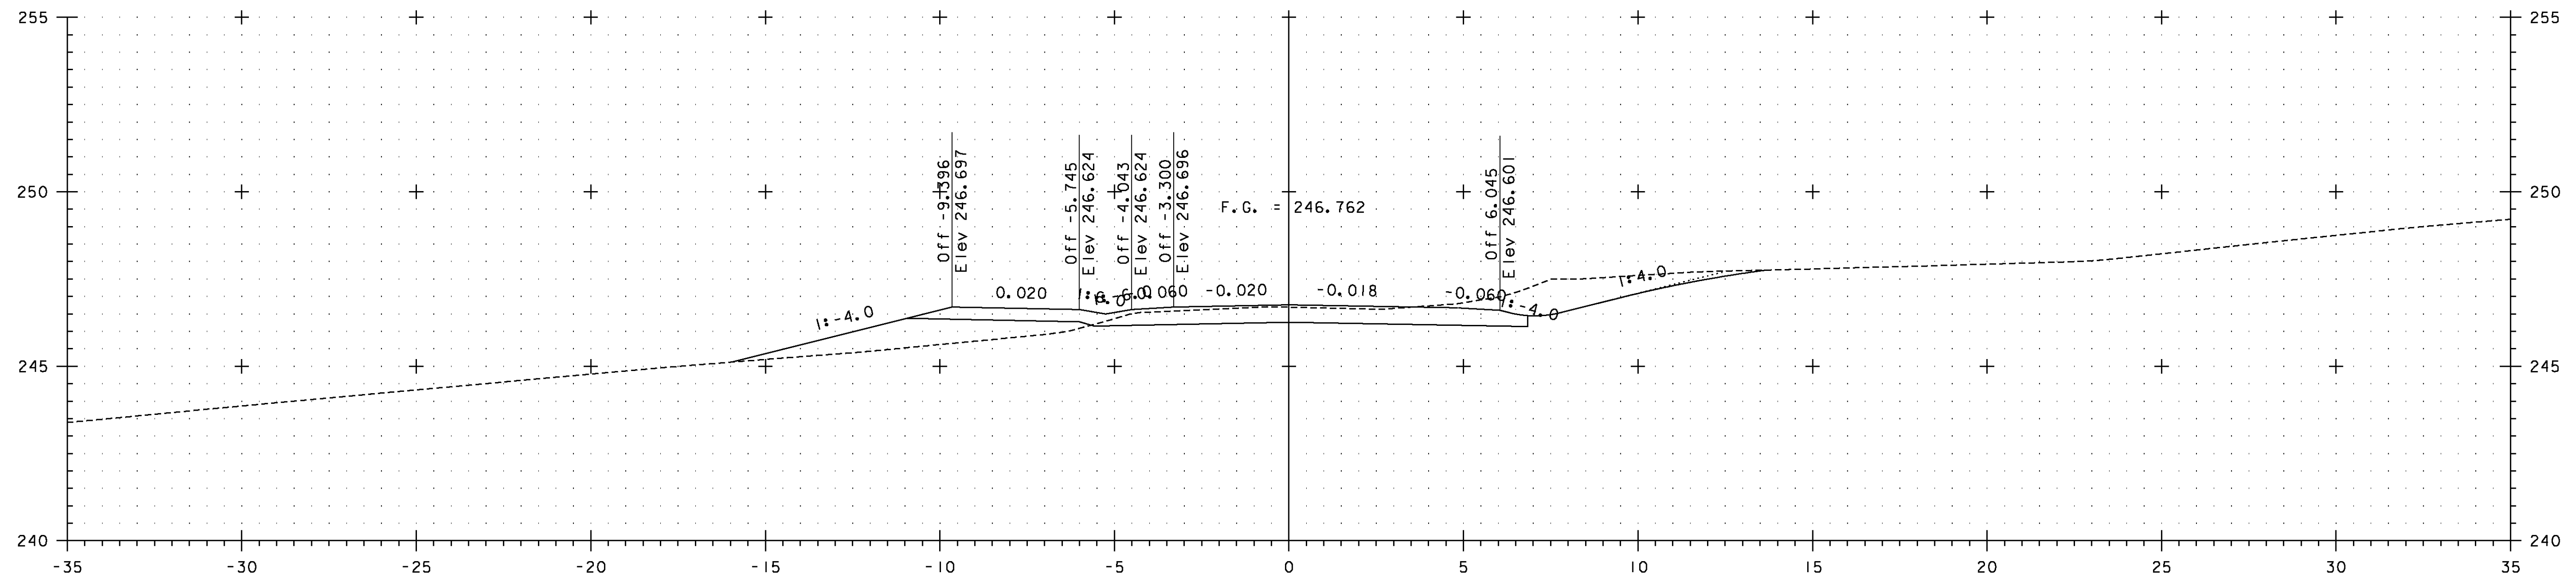

ER 1+320

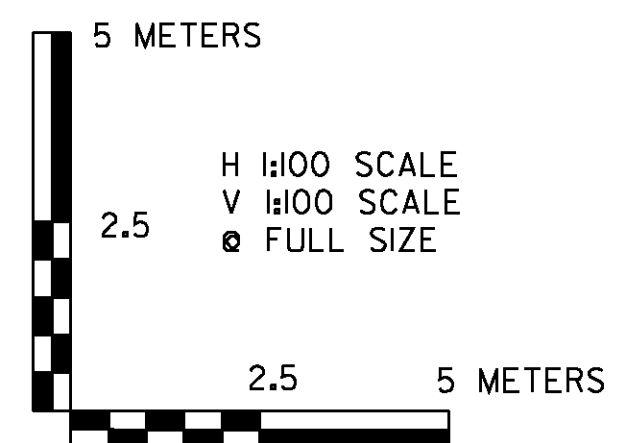

VERMONT AGENCY OF TRANSPORTATION	
	PROJECT NAME: BENNINGTON
	PROJECT NUMBER: AC NH 019-(153)
FILE NAME: ...\\plot_files\zd307c3xs.east.pft	PLOT DATE: 5/16/2011
DESIGN SUPERVISOR: GREG EDWARDS	DRAWN BY: STANTEC
DESIGNED BY: MARC FOISY	CHECKED BY: GARY SANTY
EAST ROAD CROSS SECTIONS	
SHEET 360 OF 577	

V:\9513\active\95130002\transportation\drawing\contract_3\plot_files\zd307c3xs.east.pft